

NOTE: PLACE TEMPORARY ROCK SEDIMENT DAMS TYPE - B AND TEMPORARY ROCK SILT CHECKS TYPE - A AT DRAINAGE OUTLETS.

NOTE: ALL EROSION CONTROL DEVICES SHOWN ARE LOCATED WITHIN EXISTING RW OR EASEMENT.


NOTE: PERIMETER EROSION CONTROL MEASURES SHALL BE INSTALLED DURING CLEARING AND GRUBBING PHASE.

NOTE: CONTRACTOR SHALL PROVIDE GROUND COVER ON EXPOSED SLOPES IN ACCORDANCE WITH THE "SOIL STABILIZATION TIMEFRAMES", SEE EC-3.

NOTE: PRIOR TO INSTALLATION OF EROSION CONTROL DEVICES, CONTRACTOR SHALL VERIFY BOUNDARIES OF JURISDICTIONAL AREAS AND DELINEATE WITH SAFETY FENCE OR FLAGGING.

|                       |              |
|-----------------------|--------------|
| PROJECT REFERENCE NO. | SHEET NO.    |
| I-5987A               | EC-8/CONST.8 |
| RW SHEET NO.          |              |


**NIV5** NV5 ENGINEERS & CONSULTANTS, INC.  
 7500 E. INDEPENDENCE BLVD, STE 100  
 CHARLOTTE, NC 28227  
 P: 704.537.7300 www.NV5.com  
 NC License # F-1333

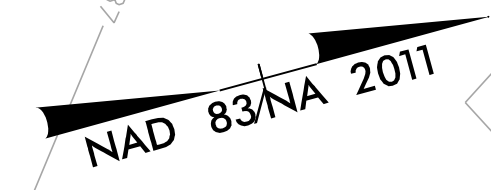

CLEARING AND GRUBBING EROSION CONTROL FOR CONSTRUCTION SHEET 8

MATCHLINE -L- STA. 130 + 00 SEE SHEET 7

MATCHLINE -L- STA. 144 + 00 SEE SHEET 9

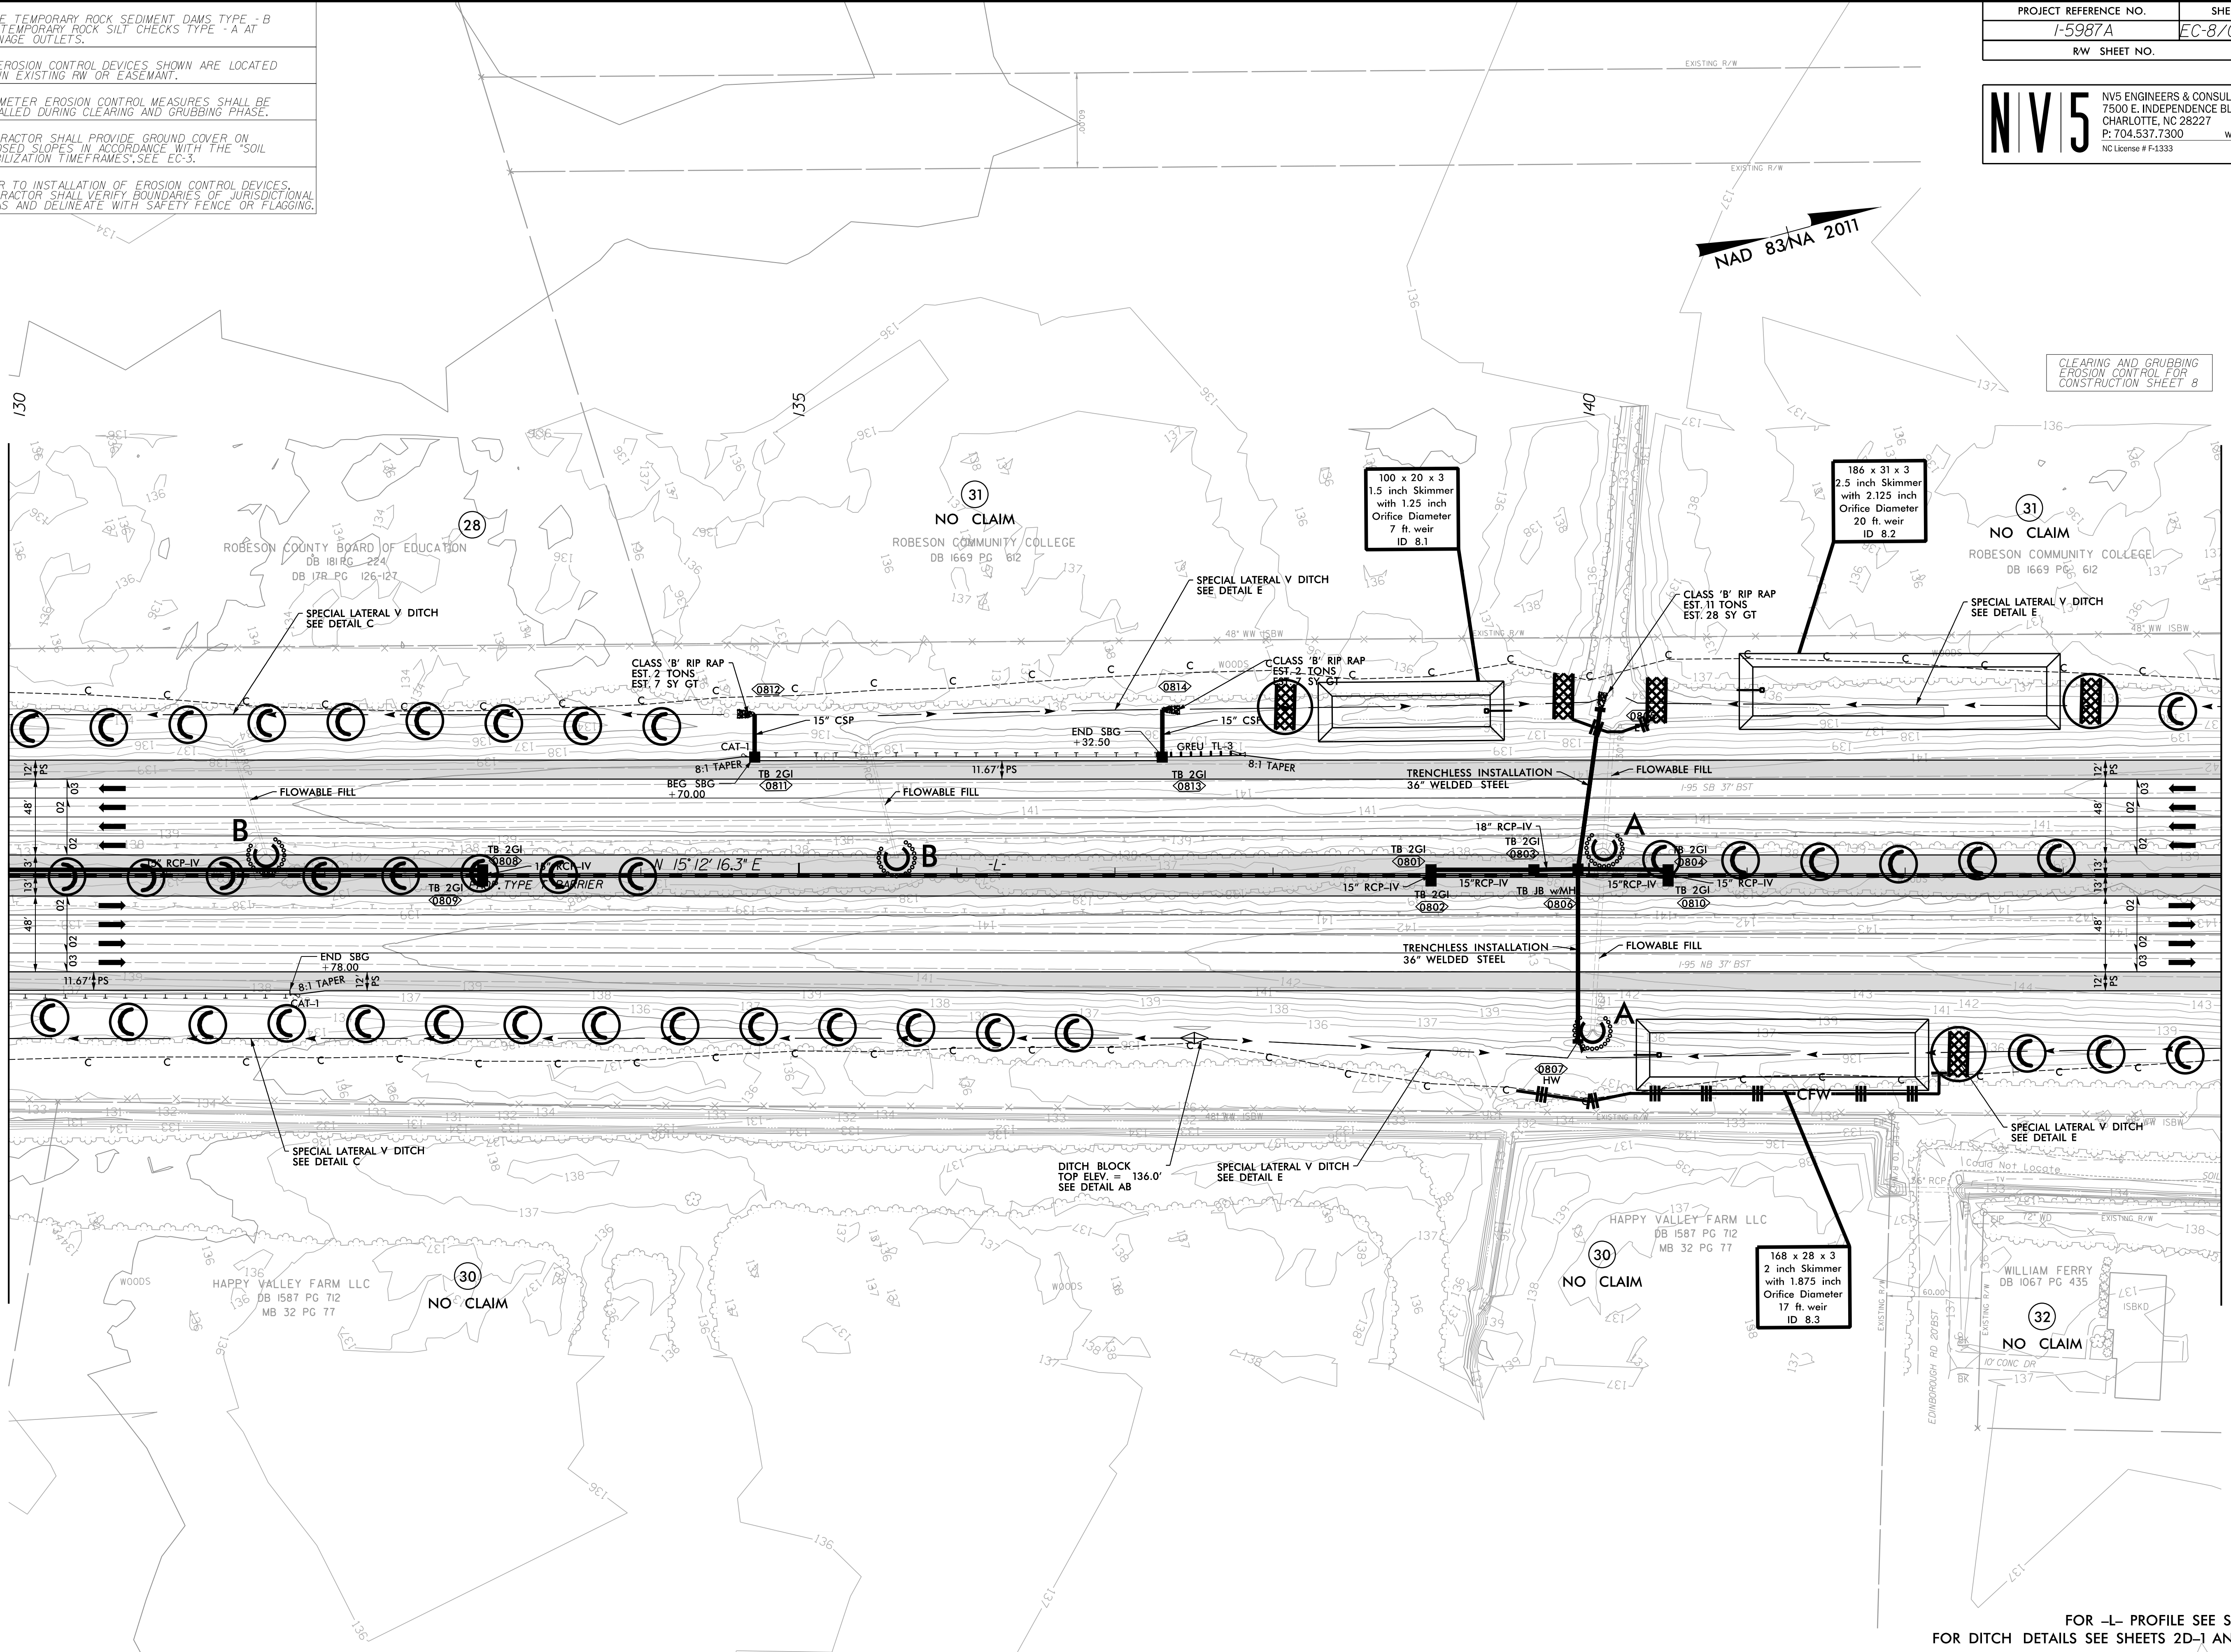

4/7/2022  
 A:\E\Comments\Design\I5987A\_EC\_PSH\_08.dgn  
 some\sl\sl\sl

FOR -L- PROFILE SEE SHEET 45  
 FOR DITCH DETAILS SEE SHEETS 2D-1 AND 2D-2