


NOTES
 FOR DIAPHRAGM DETAILS, SEE "INTERMEDIATE STEEL DIAPHRAGM" SHEET.

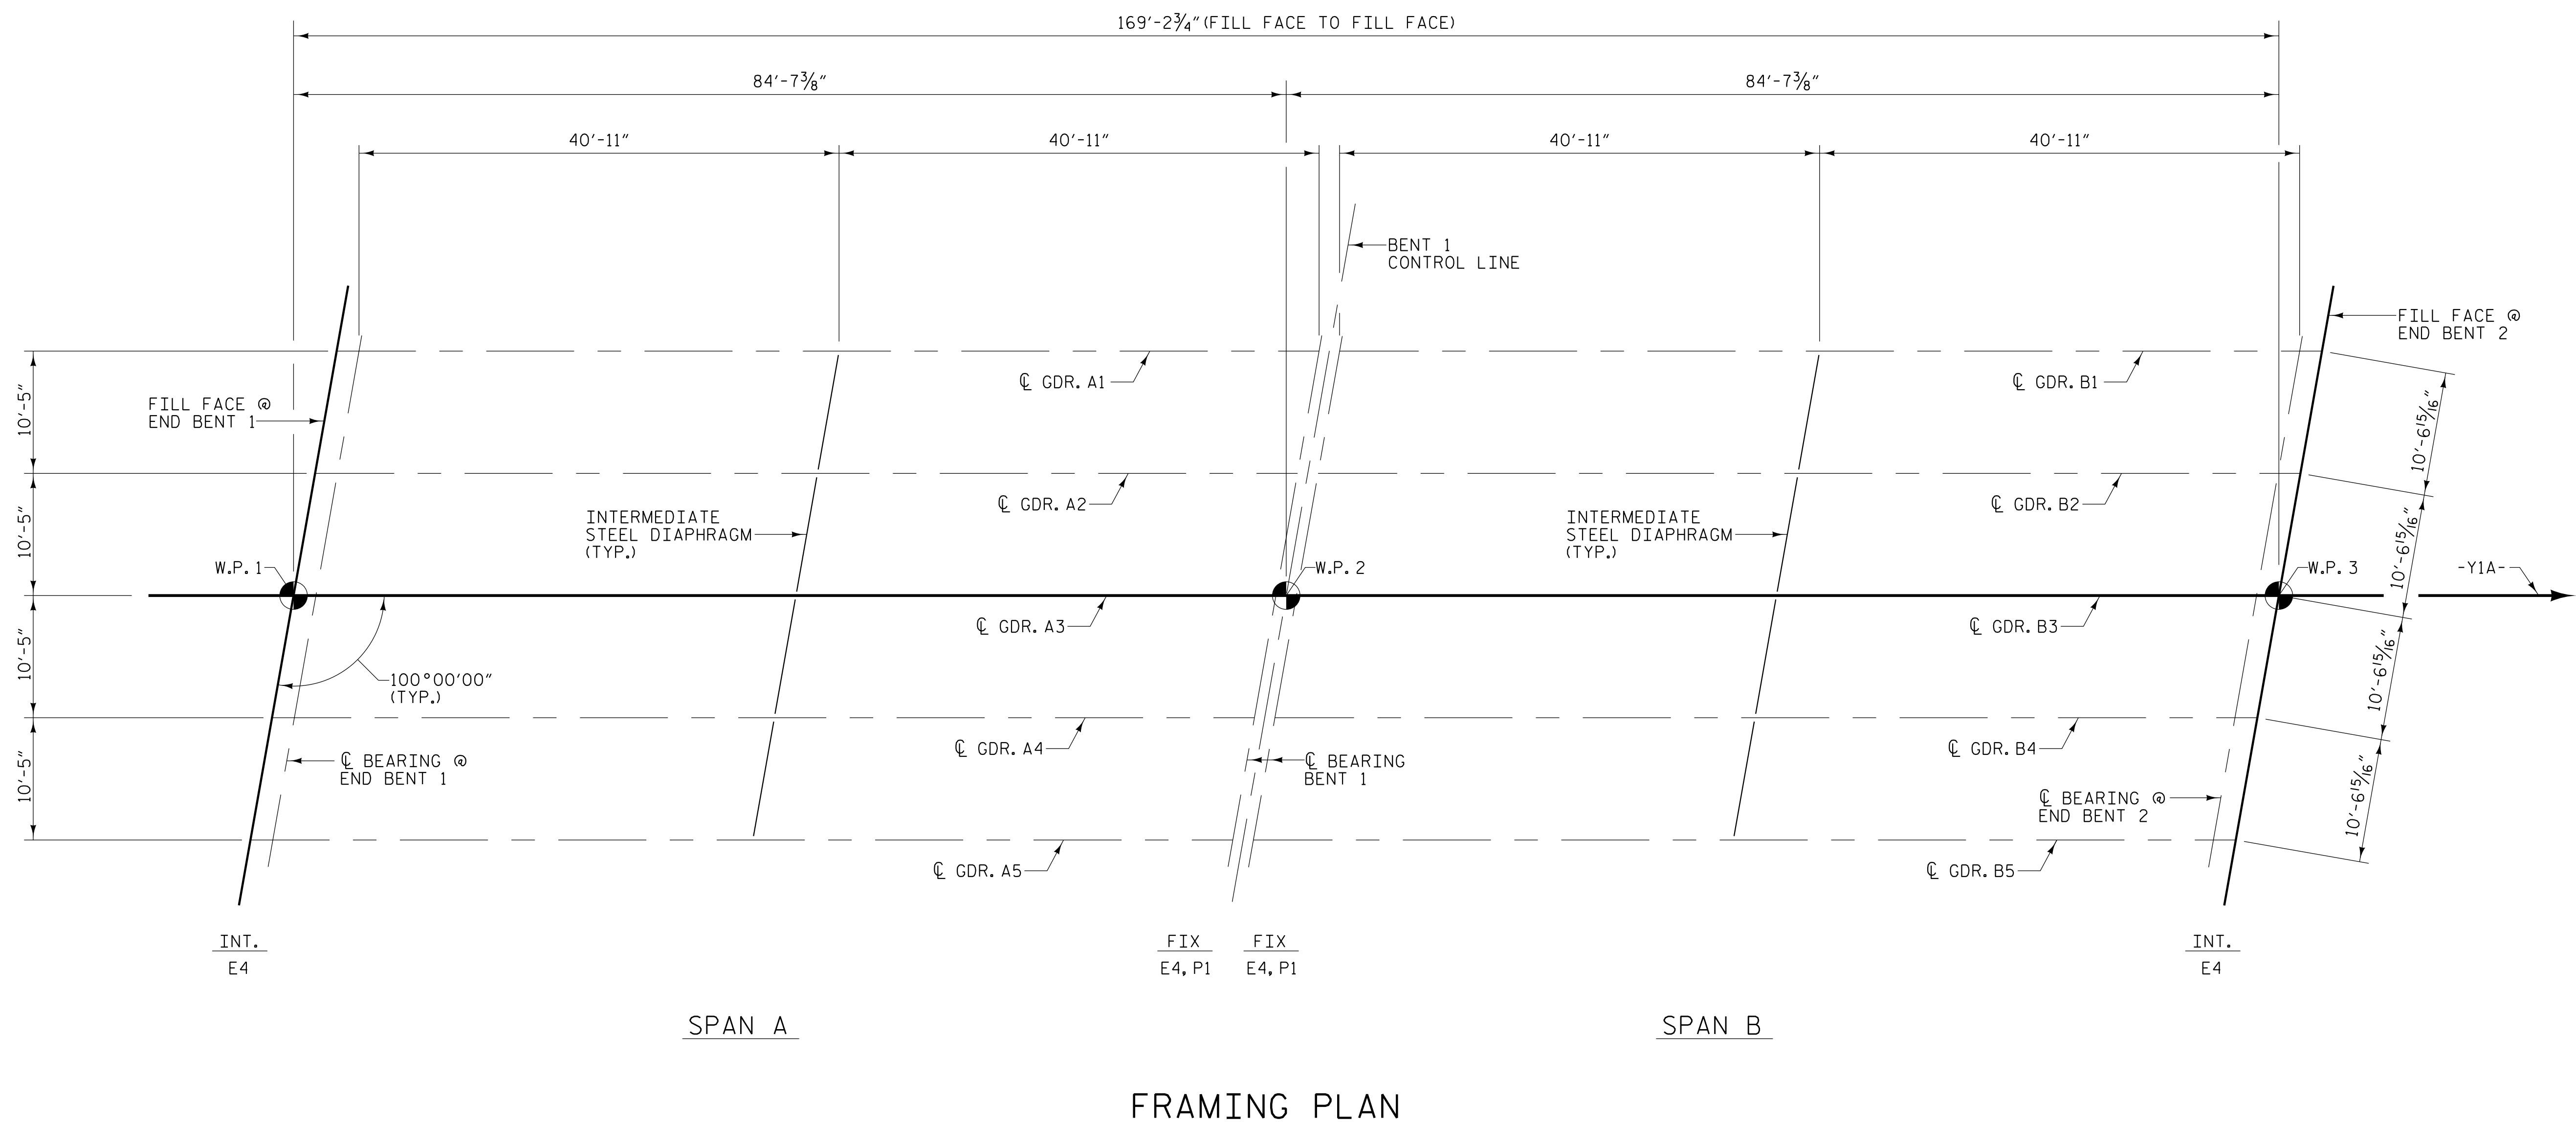

SPAN A

SPAN B

FRAMING PLAN

PROJECT NO. I-5987A
ROBESON COUNTY
 STATION: 41+19.02 -Y1A- POT

STATE OF NORTH CAROLINA
 DEPARTMENT OF TRANSPORTATION
 RALEIGH

**SUPERSTRUCTURE
 FRAMING PLAN**

REVISIONS						SHEET NO.
NO.	BY:	DATE:	NO.	BY:	DATE:	S2-12
1			3			TOTAL SHEETS
2			4			31

PLANS PREPARED BY:

NV5

NV5 ENGINEERS & CONSULTANTS, INC.
 3300 REGENCY PARKWAY, SUITE 100
 CARY, NC 27518
 P: 919.851.1912 www.nv5.com
 NC License # F-1333

Professional Engineer Seal for Kevin Austin, License # 72783, State of North Carolina, dated 5/10/2022.

**DOCUMENT NOT CONSIDERED FINAL
 UNLESS ALL SIGNATURES COMPLETED**

DRAWN BY : W. B. ALLEN DATE : 3/21
 CHECKED BY : G. F. WILSON DATE : 9/21
 DESIGN ENGINEER OF RECORD: L. K. AUSTIN DATE : 12/21

5/5/2022 10:05 PM RA:\Structures\I-5987A (Y1A)\5987A_SMIU_FP_170054.dgn