


PROJECT REFERENCE NO.	SHEET NO.
Y-4810K	EC-04/CONST.04
RW SHEET NO.	
ROADWAY DESIGN ENGINEER	HYDRAULICS ENGINEER

CLEARING AND GRUBBING
EROSION CONTROL FOR
CONSTRUCTION SHEET 04

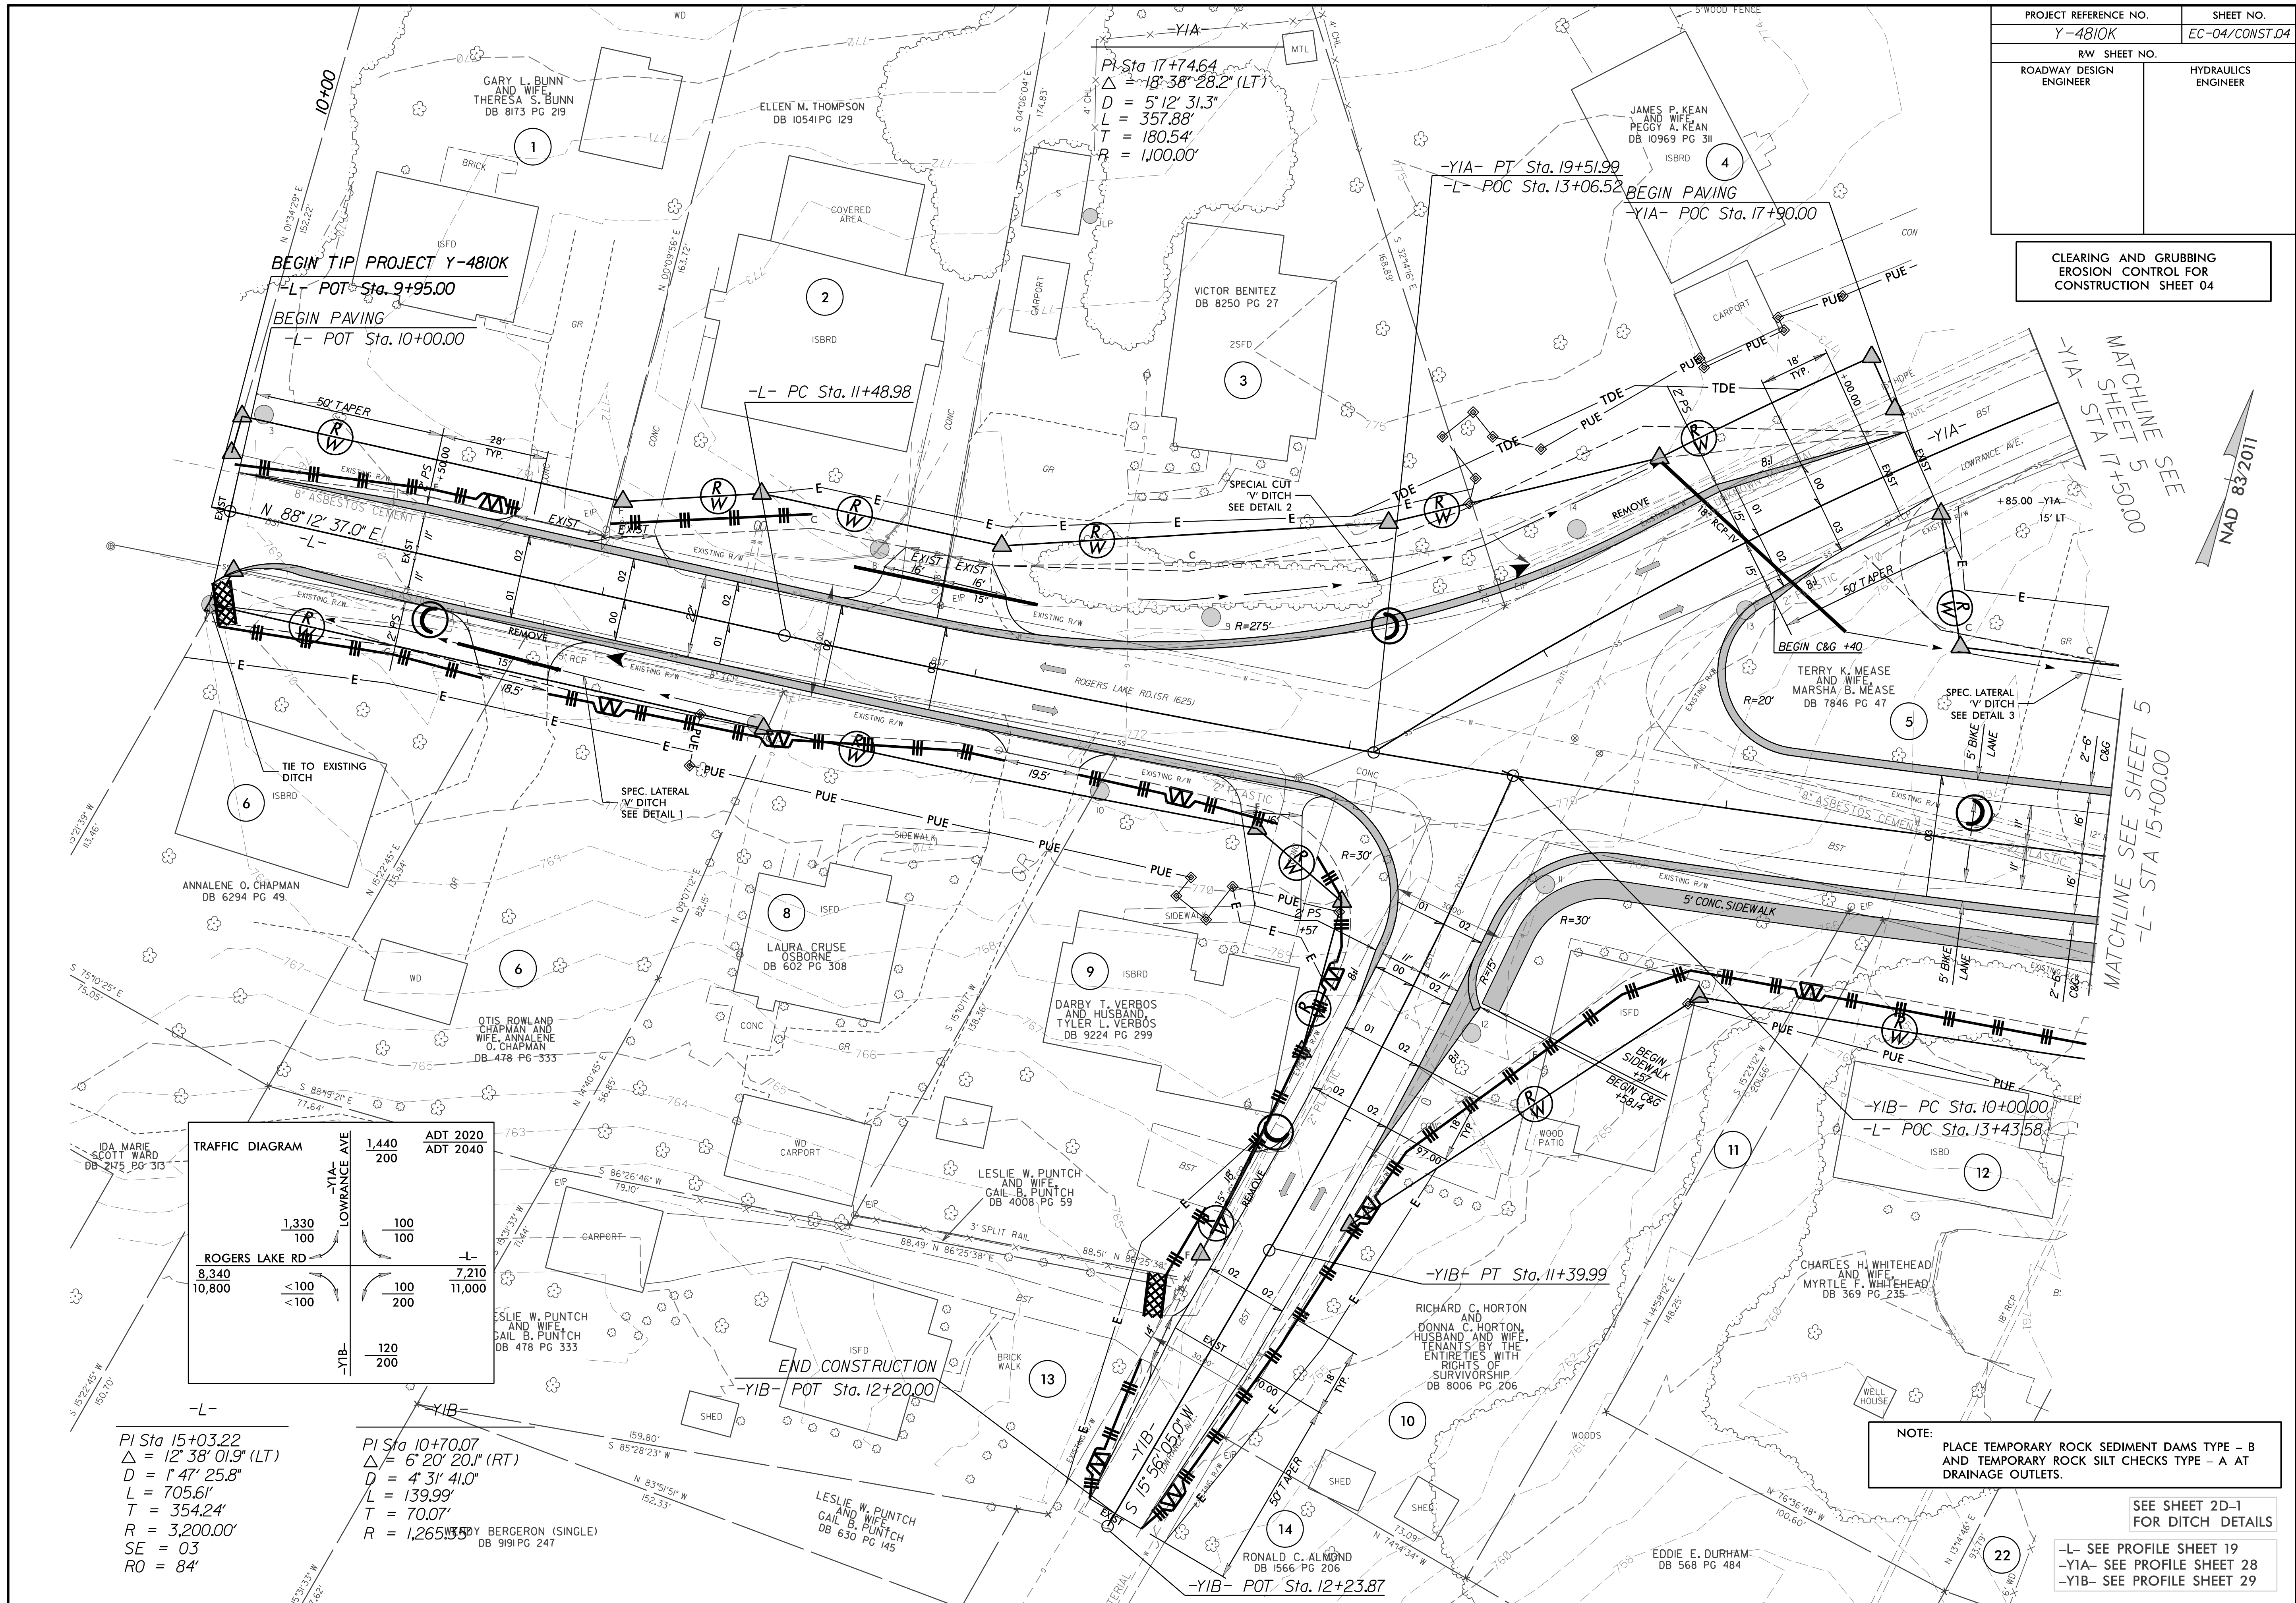

PI Sta 17+74.64
 $\Delta = 18^{\circ} 38' 28.2" (LT)$
 $D = 5' 12' 31.3"$
 $L = 357.88'$
 $T = 180.54'$
 $R = 1,100.00'$

TRAFFIC DIAGRAM

	Y1A- LOWRANCE AVE	1,440	ADT 2020
		200	ADT 2040
ROGERS LAKE RD		100	100
		100	100
		7,210	11,000
		100	200
		120	200

PI Sta 15+03.22
 $\Delta = 12^{\circ} 38' 01.9" (LT)$
 $D = 1' 47' 25.8"$
 $L = 705.61'$
 $T = 354.24'$
 $R = 3,200.00'$
 $SE = 03$
 $RO = 84'$

PI Sta 10+70.07
 $\Delta = 6^{\circ} 20' 20.1" (RT)$
 $D = 4' 31' 41.0"$
 $L = 139.99'$
 $T = 70.07'$
 $R = 1,265.35'$

DAVID BERGERON (SINGLE)
 DB 9191 PG 247

LESLIE W. PUNTCH AND WIFE
 GAIL B. PUNTCH
 DB 630 PG 145

