
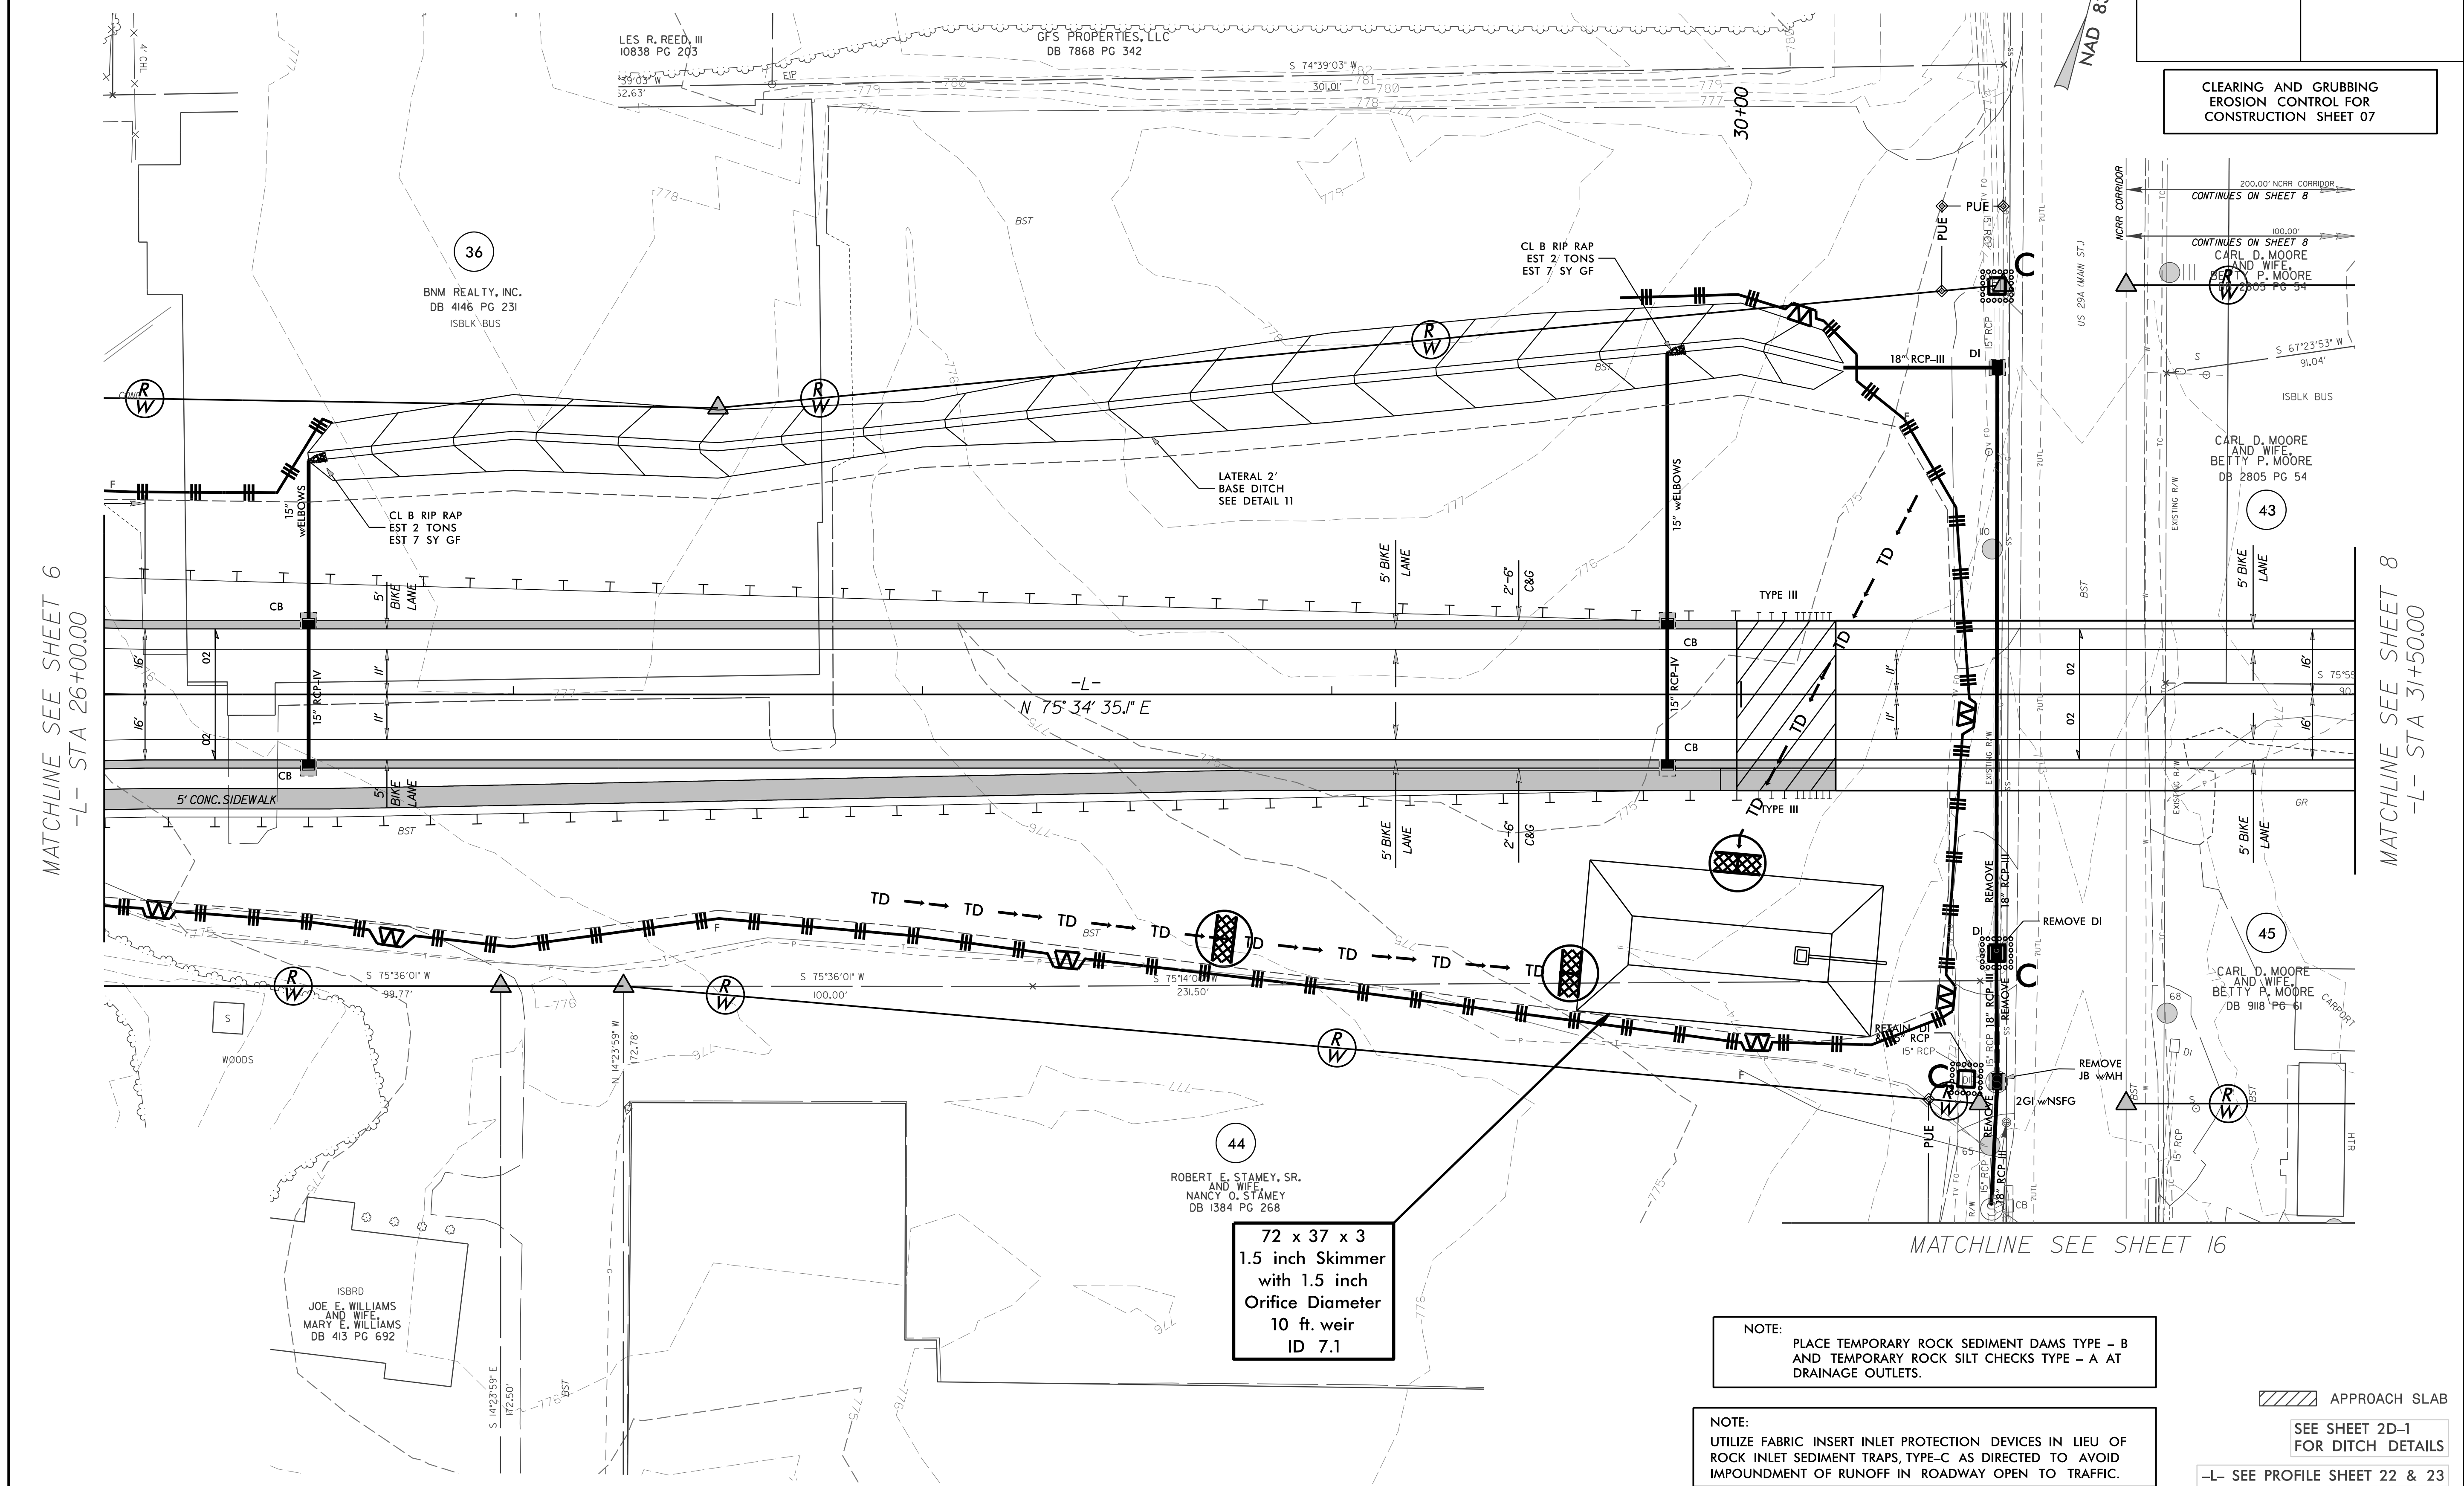


PROJECT REFERENCE NO.	SHEET NO.
Y-4810K	EC-07/CONST.07
RW SHEET NO.	
ROADWAY DESIGN ENGINEER	HYDRAULICS ENGINEER

CLEARING AND GRUBBING  
EROSION CONTROL FOR  
CONSTRUCTION SHEET 07

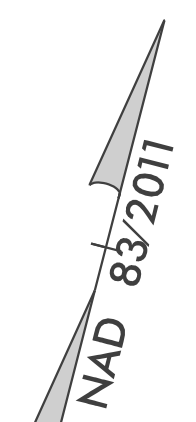

NOTE:  
PLACE TEMPORARY ROCK SEDIMENT DAMS TYPE - B AND TEMPORARY ROCK SILT CHECKS TYPE - A AT DRAINAGE OUTLETS.

NOTE:  
UTILIZE FABRIC INSERT INLET PROTECTION DEVICES IN LIEU OF ROCK INLET SEDIMENT TRAPS, TYPE-C AS DIRECTED TO AVOID IMPOUNDMENT OF RUNOFF IN ROADWAY OPEN TO TRAFFIC.

/// APPROACH SLAB

SEE SHEET 2D-1 FOR DITCH DETAILS

-L- SEE PROFILE SHEET 22 & 23

SEE SHEET 2B-2 FOR FOR PAVEMENT-BRIDGE RELATIONSHIP