


*DESIGN EXCEPTION:
LANE TAPER RATE

NOTE:
PLACE TEMPORARY ROCK SEDIMENT DAMS TYPE - B
AND TEMPORARY ROCK SILT CHECKS TYPE - A AT
DRAINAGE OUTLETS.

PROJECT REFERENCE NO.	SHEET NO.
Y-4810K	EC-10/CONST.10
RW SHEET NO.	
ROADWAY DESIGN ENGINEER	HYDRAULICS ENGINEER

CLEARING AND GRUBBING
EROSION CONTROL FOR
CONSTRUCTION SHEET 10

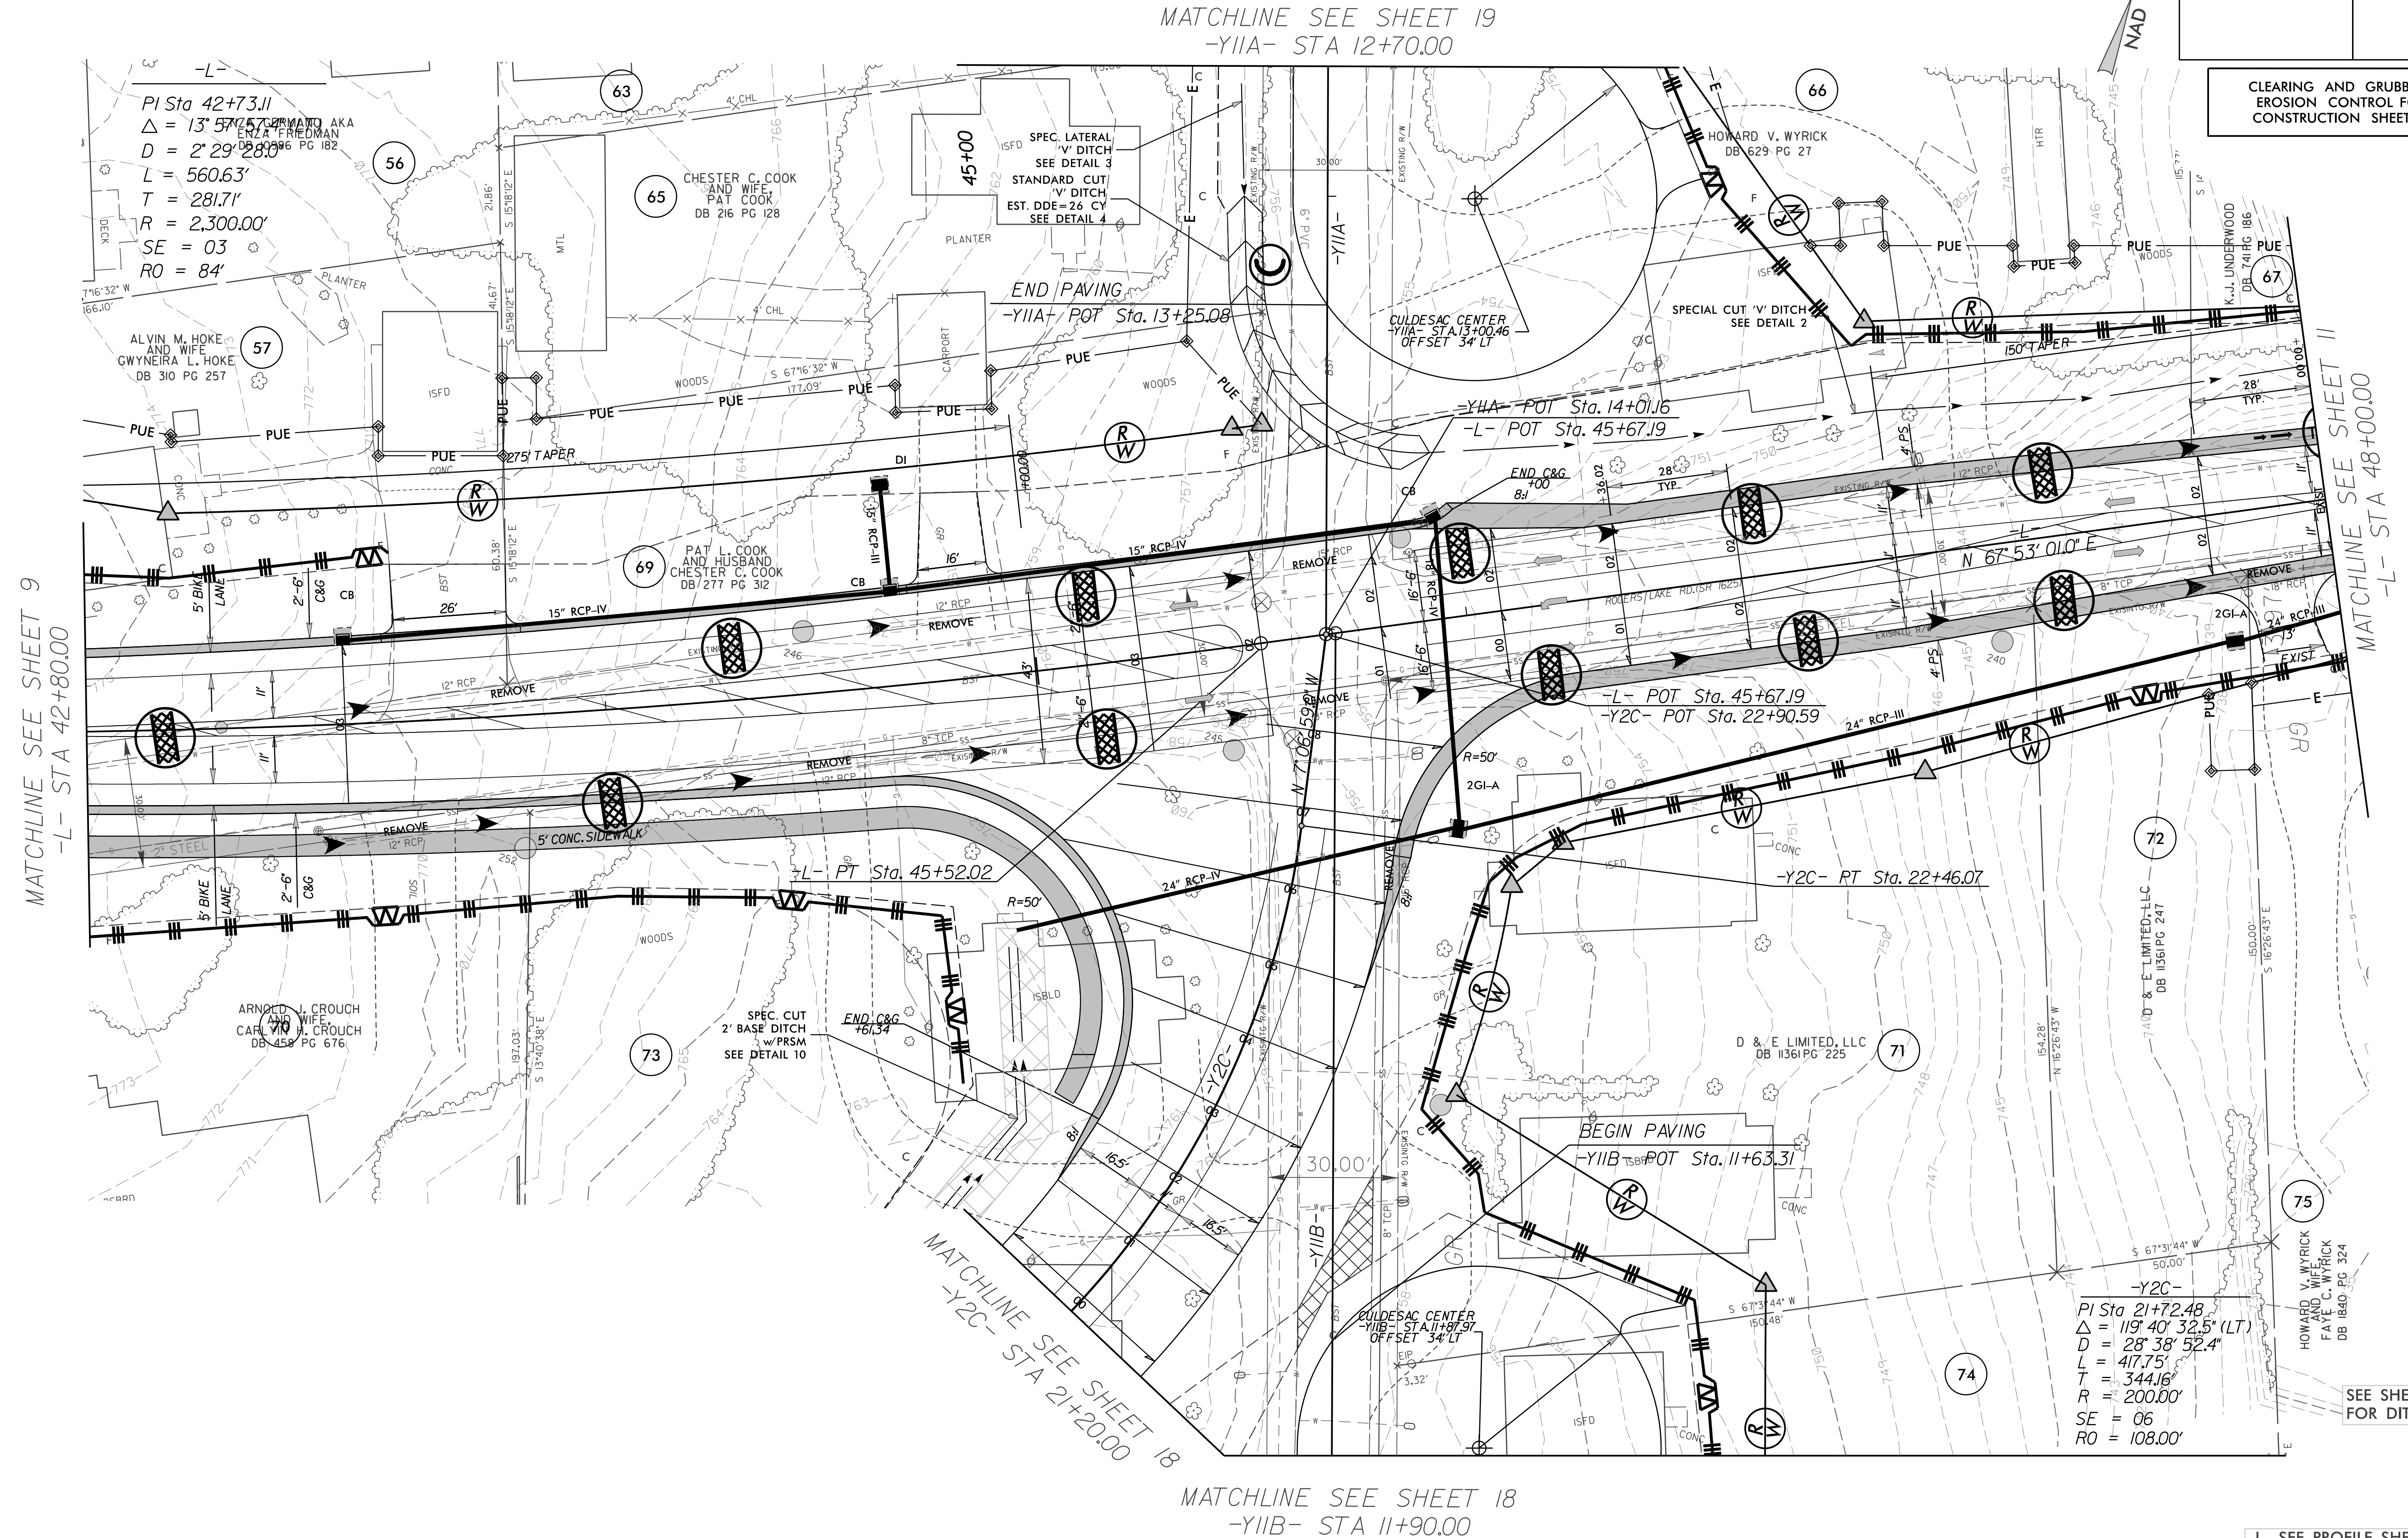

PI Sta 42+73.11
 $\Delta = 13^\circ 57' 27.77''$
 $D = 2^\circ 29' 28.00''$
 $L = 560.63'$
 $T = 281.71'$
 $R = 2,300.00'$
 $SE = 03$
 $RO = 84'$

ALVIN M. HOKE
 AND WIFE
 GWYNETH L. HOKE
 DB 310 PG 257

PAT L. COOK
 AND HUSBAND
 CHESTER C. COOK
 DB 277 PG 312

ARNOLD J. CROUCH
 AND WIFE
 CAROLYN J. CROUCH
 DB 458 PG 676

BEGIN PAVING
 -Y11B- POT Sta. 11+63.31

PI Sta 21+72.48
 $\Delta = 119^\circ 40' 32.5''$ (LT)
 $D = 28^\circ 38' 52.4''$
 $L = 417.75'$
 $T = 344.16'$
 $R = 200.00'$
 $SE = 06$
 $RO = 108.00'$

SEE SHEET 2D-1
FOR DITCH DETAILS

-L- SEE PROFILE SHEET 25 & 26
 -Y2C- SEE PROFILE SHEET 35
 -Y11A- SEE PROFILE SHEET 41
 -Y11B- SEE PROFILE SHEET 42

NAD 83/2011