


TOP: 730.5  
 INV.: 725.7  
 INV.: 722.0

PROJECT REFERENCE NO.	SHEET NO.
Y-4810K	EC-II/CONST.II
RW SHEET NO.	
ROADWAY DESIGN ENGINEER	HYDRAULICS ENGINEER

CLEARING AND GRUBBING  
 EROSION CONTROL FOR  
 CONSTRUCTION SHEET 11

NAD 83/2011

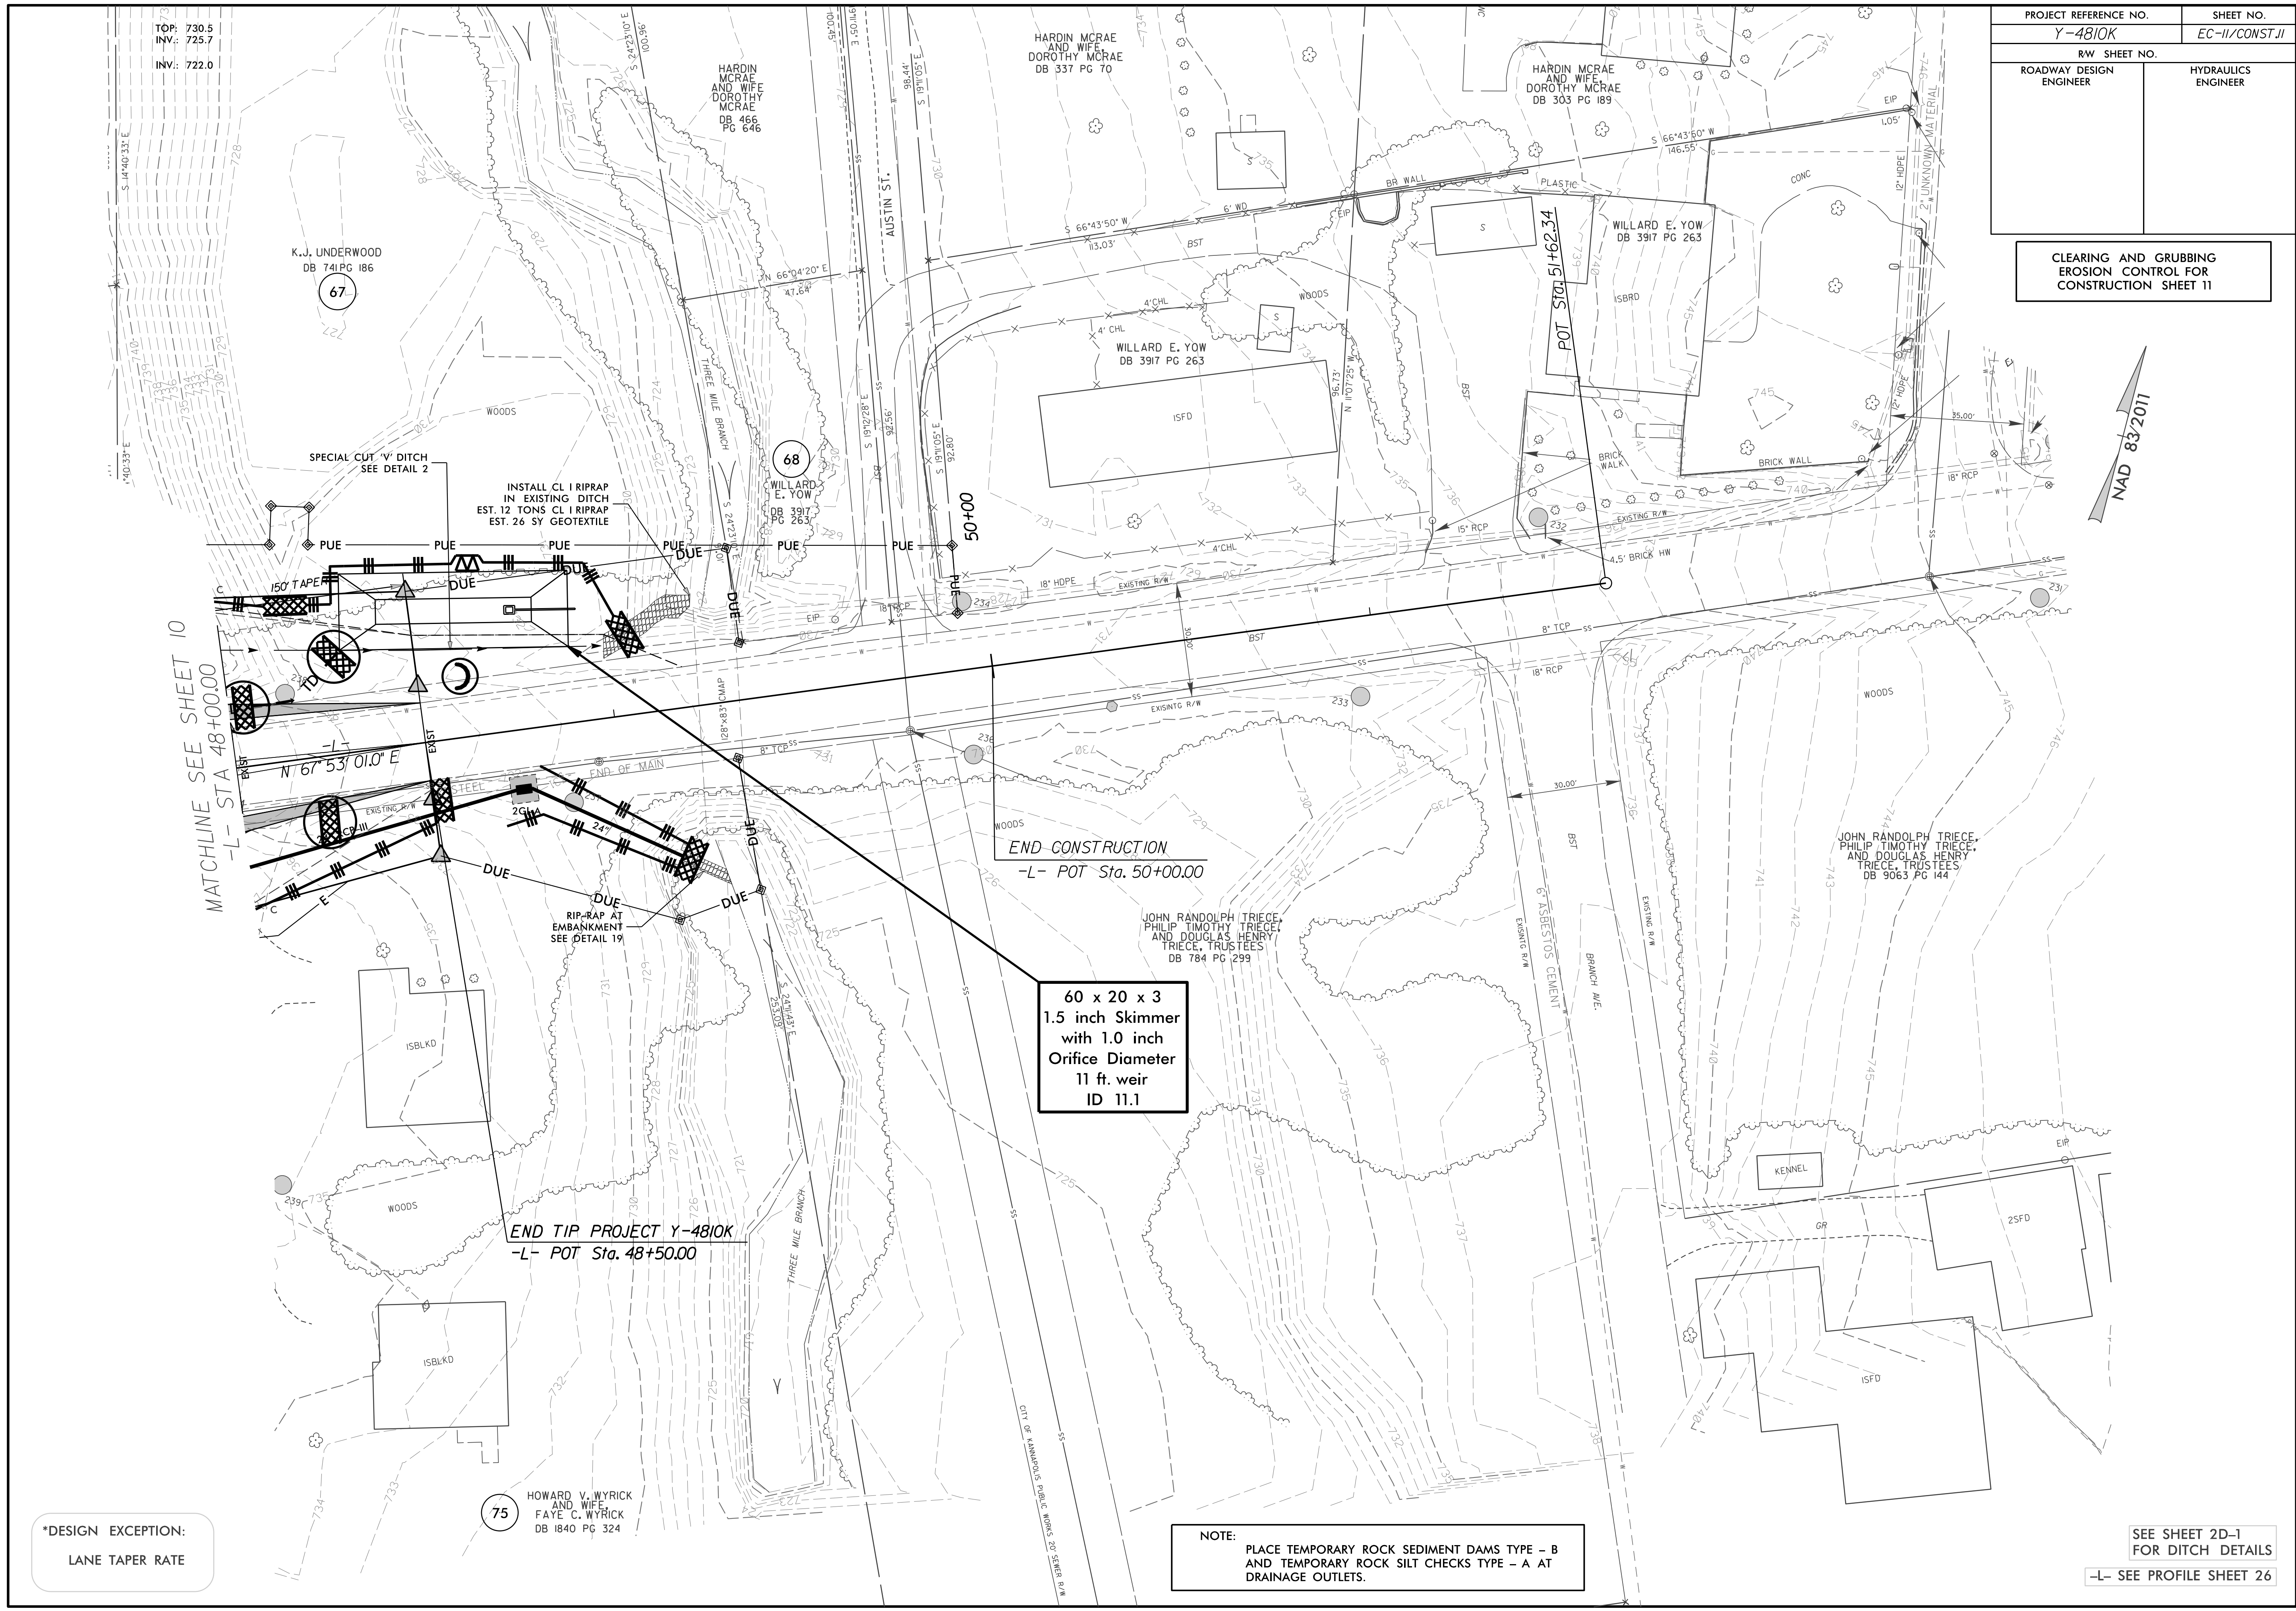

\*DESIGN EXCEPTION:  
 LANE TAPER RATE

NOTE:  
 PLACE TEMPORARY ROCK SEDIMENT DAMS TYPE - B  
 AND TEMPORARY ROCK SILT CHECKS TYPE - A AT  
 DRAINAGE OUTLETS.

SEE SHEET 2D-1  
 FOR DITCH DETAILS  
 -L- SEE PROFILE SHEET 26