
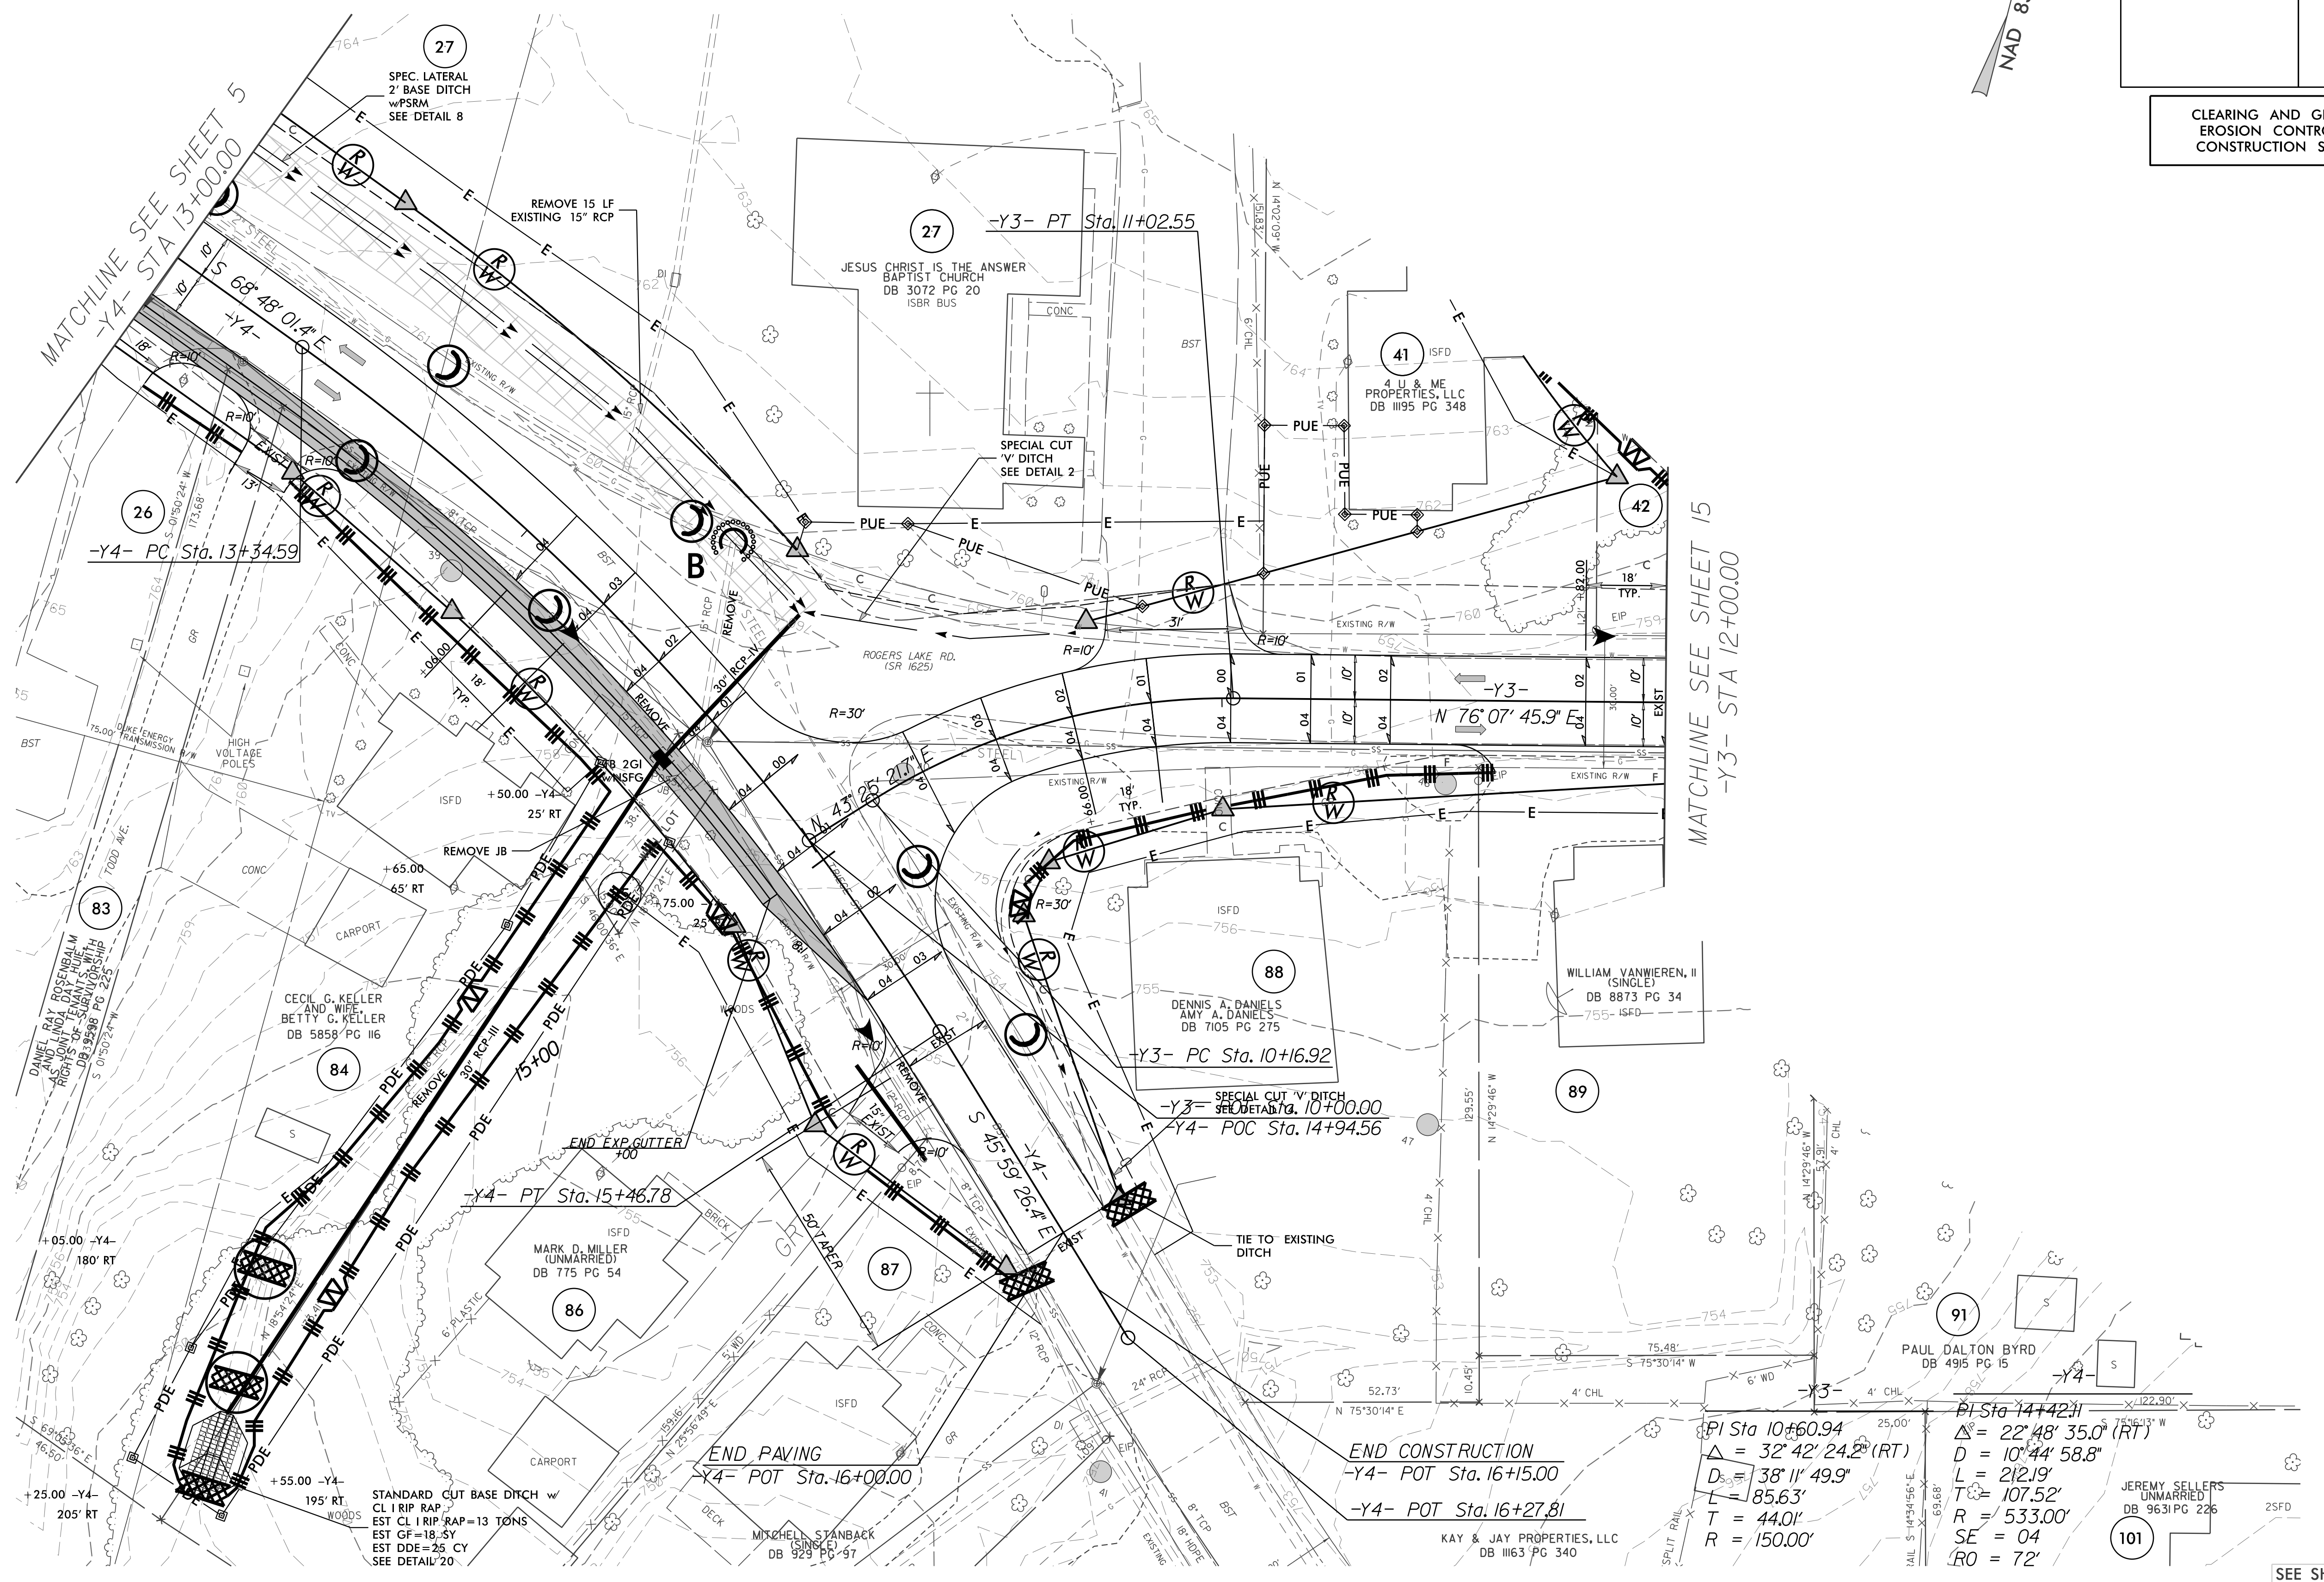


PROJECT REFERENCE NO.	SHEET NO.
Y-4810K	EC-14/CONST.14
RW SHEET NO.	
ROADWAY DESIGN ENGINEER	HYDRAULICS ENGINEER

CLEARING AND GRUBBING
EROSION CONTROL FOR
CONSTRUCTION SHEET 14

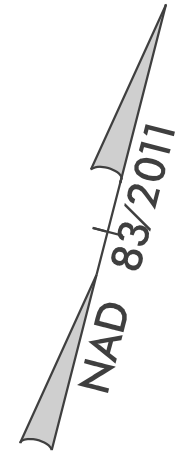

NOTE:
PLACE TEMPORARY ROCK SEDIMENT DAMS TYPE - B
AND TEMPORARY ROCK SILT CHECKS TYPE - A AT
DRAINAGE OUTLETS.

SEE SHEET 2D-1
FOR DITCH DETAILS
-Y4- SEE PROFILE SHEET 35 & 36
-Y3- SEE PROFILE SHEET 36