


PROJECT REFERENCE NO.	SHEET NO.
Y-4810K	EC-16/CONST.16
RW SHEET NO.	
ROADWAY DESIGN ENGINEER	HYDRAULICS ENGINEER

MATCHLINE SEE SHEET 7

MATCHLINE SEE SHEET 8

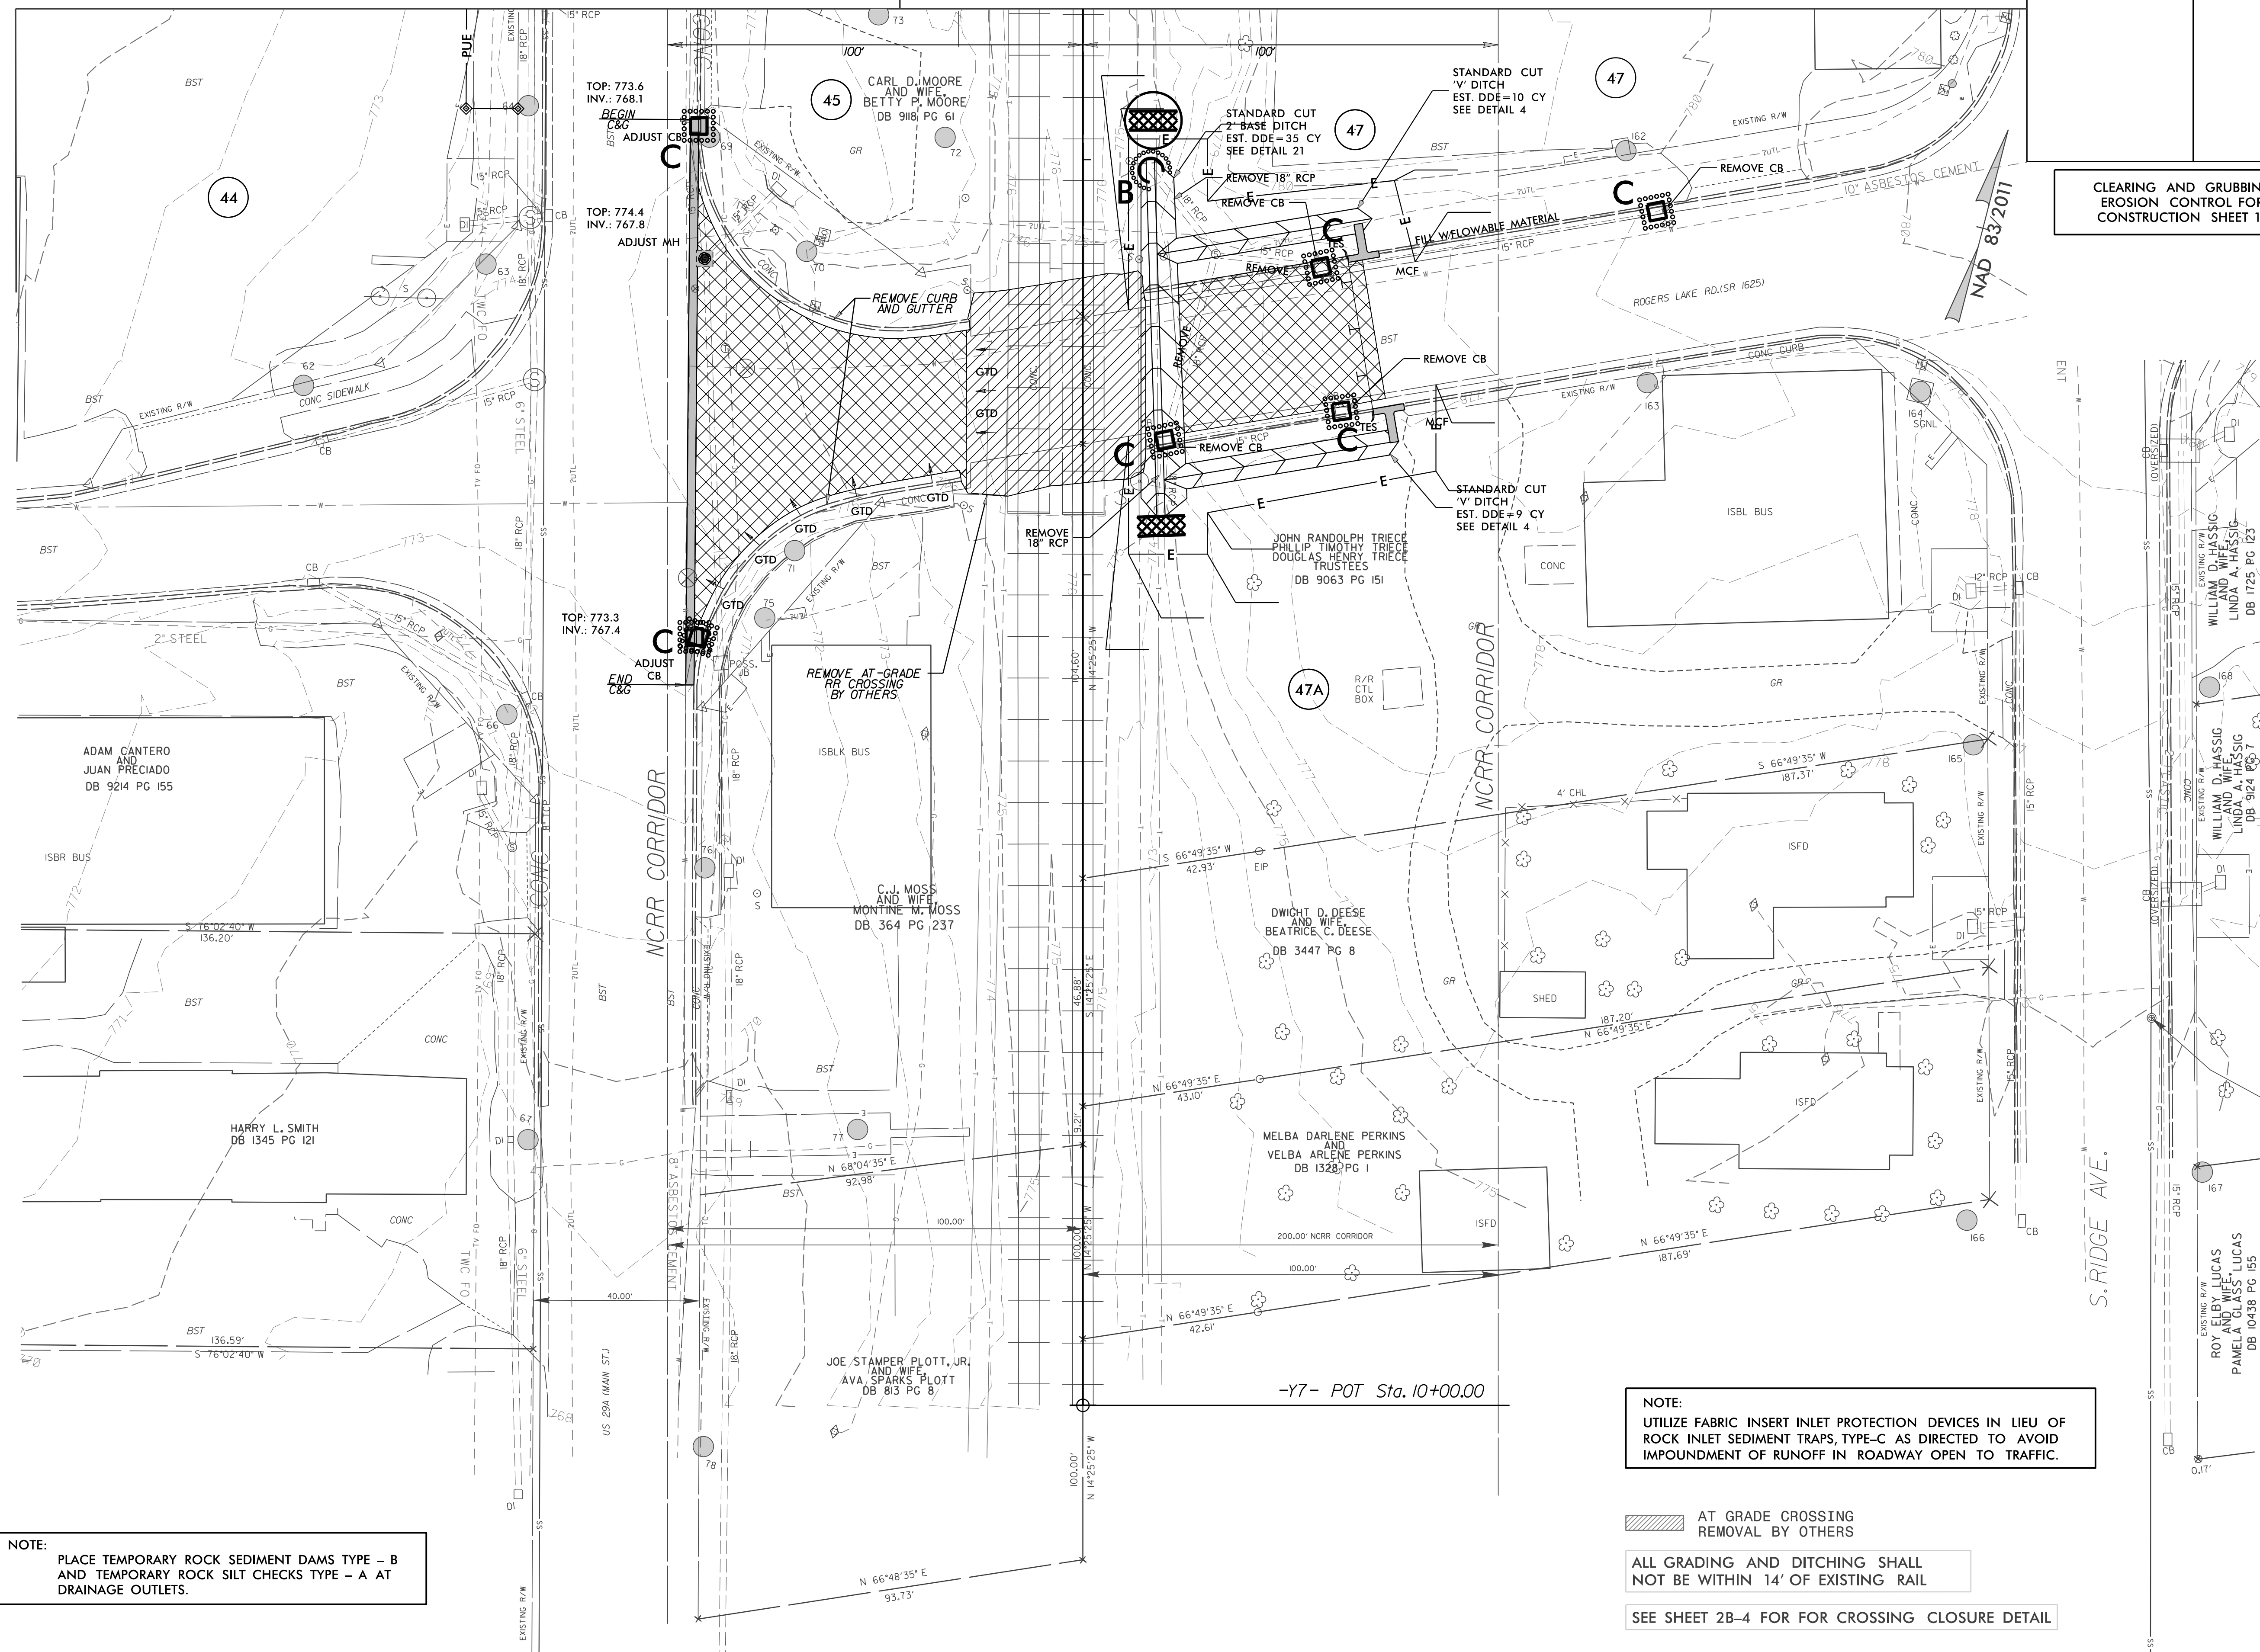

CLEARING AND GRUBBING  
EROSION CONTROL FOR  
CONSTRUCTION SHEET 16

NOTE:  
PLACE TEMPORARY ROCK SEDIMENT DAMS TYPE - B  
AND TEMPORARY ROCK SILT CHECKS TYPE - A AT  
DRAINAGE OUTLETS.

NOTE:  
UTILIZE FABRIC INSERT INLET PROTECTION DEVICES IN LIEU OF  
ROCK INLET SEDIMENT TRAPS, TYPE-C AS DIRECTED TO AVOID  
IMPOUNDMENT OF RUNOFF IN ROADWAY OPEN TO TRAFFIC.

▨ AT GRADE CROSSING  
REMOVAL BY OTHERS

ALL GRADING AND DITCHING SHALL  
NOT BE WITHIN 14' OF EXISTING RAIL

SEE SHEET 2B-4 FOR CROSSING CLOSURE DETAIL