


PROJECT REFERENCE NO.	SHEET NO.
Y-4810K	EC-17/CONST.17
RW SHEET NO.	
ROADWAY DESIGN ENGINEER	HYDRAULICS ENGINEER

CLEARING AND GRUBBING  
EROSION CONTROL FOR  
CONSTRUCTION SHEET 17

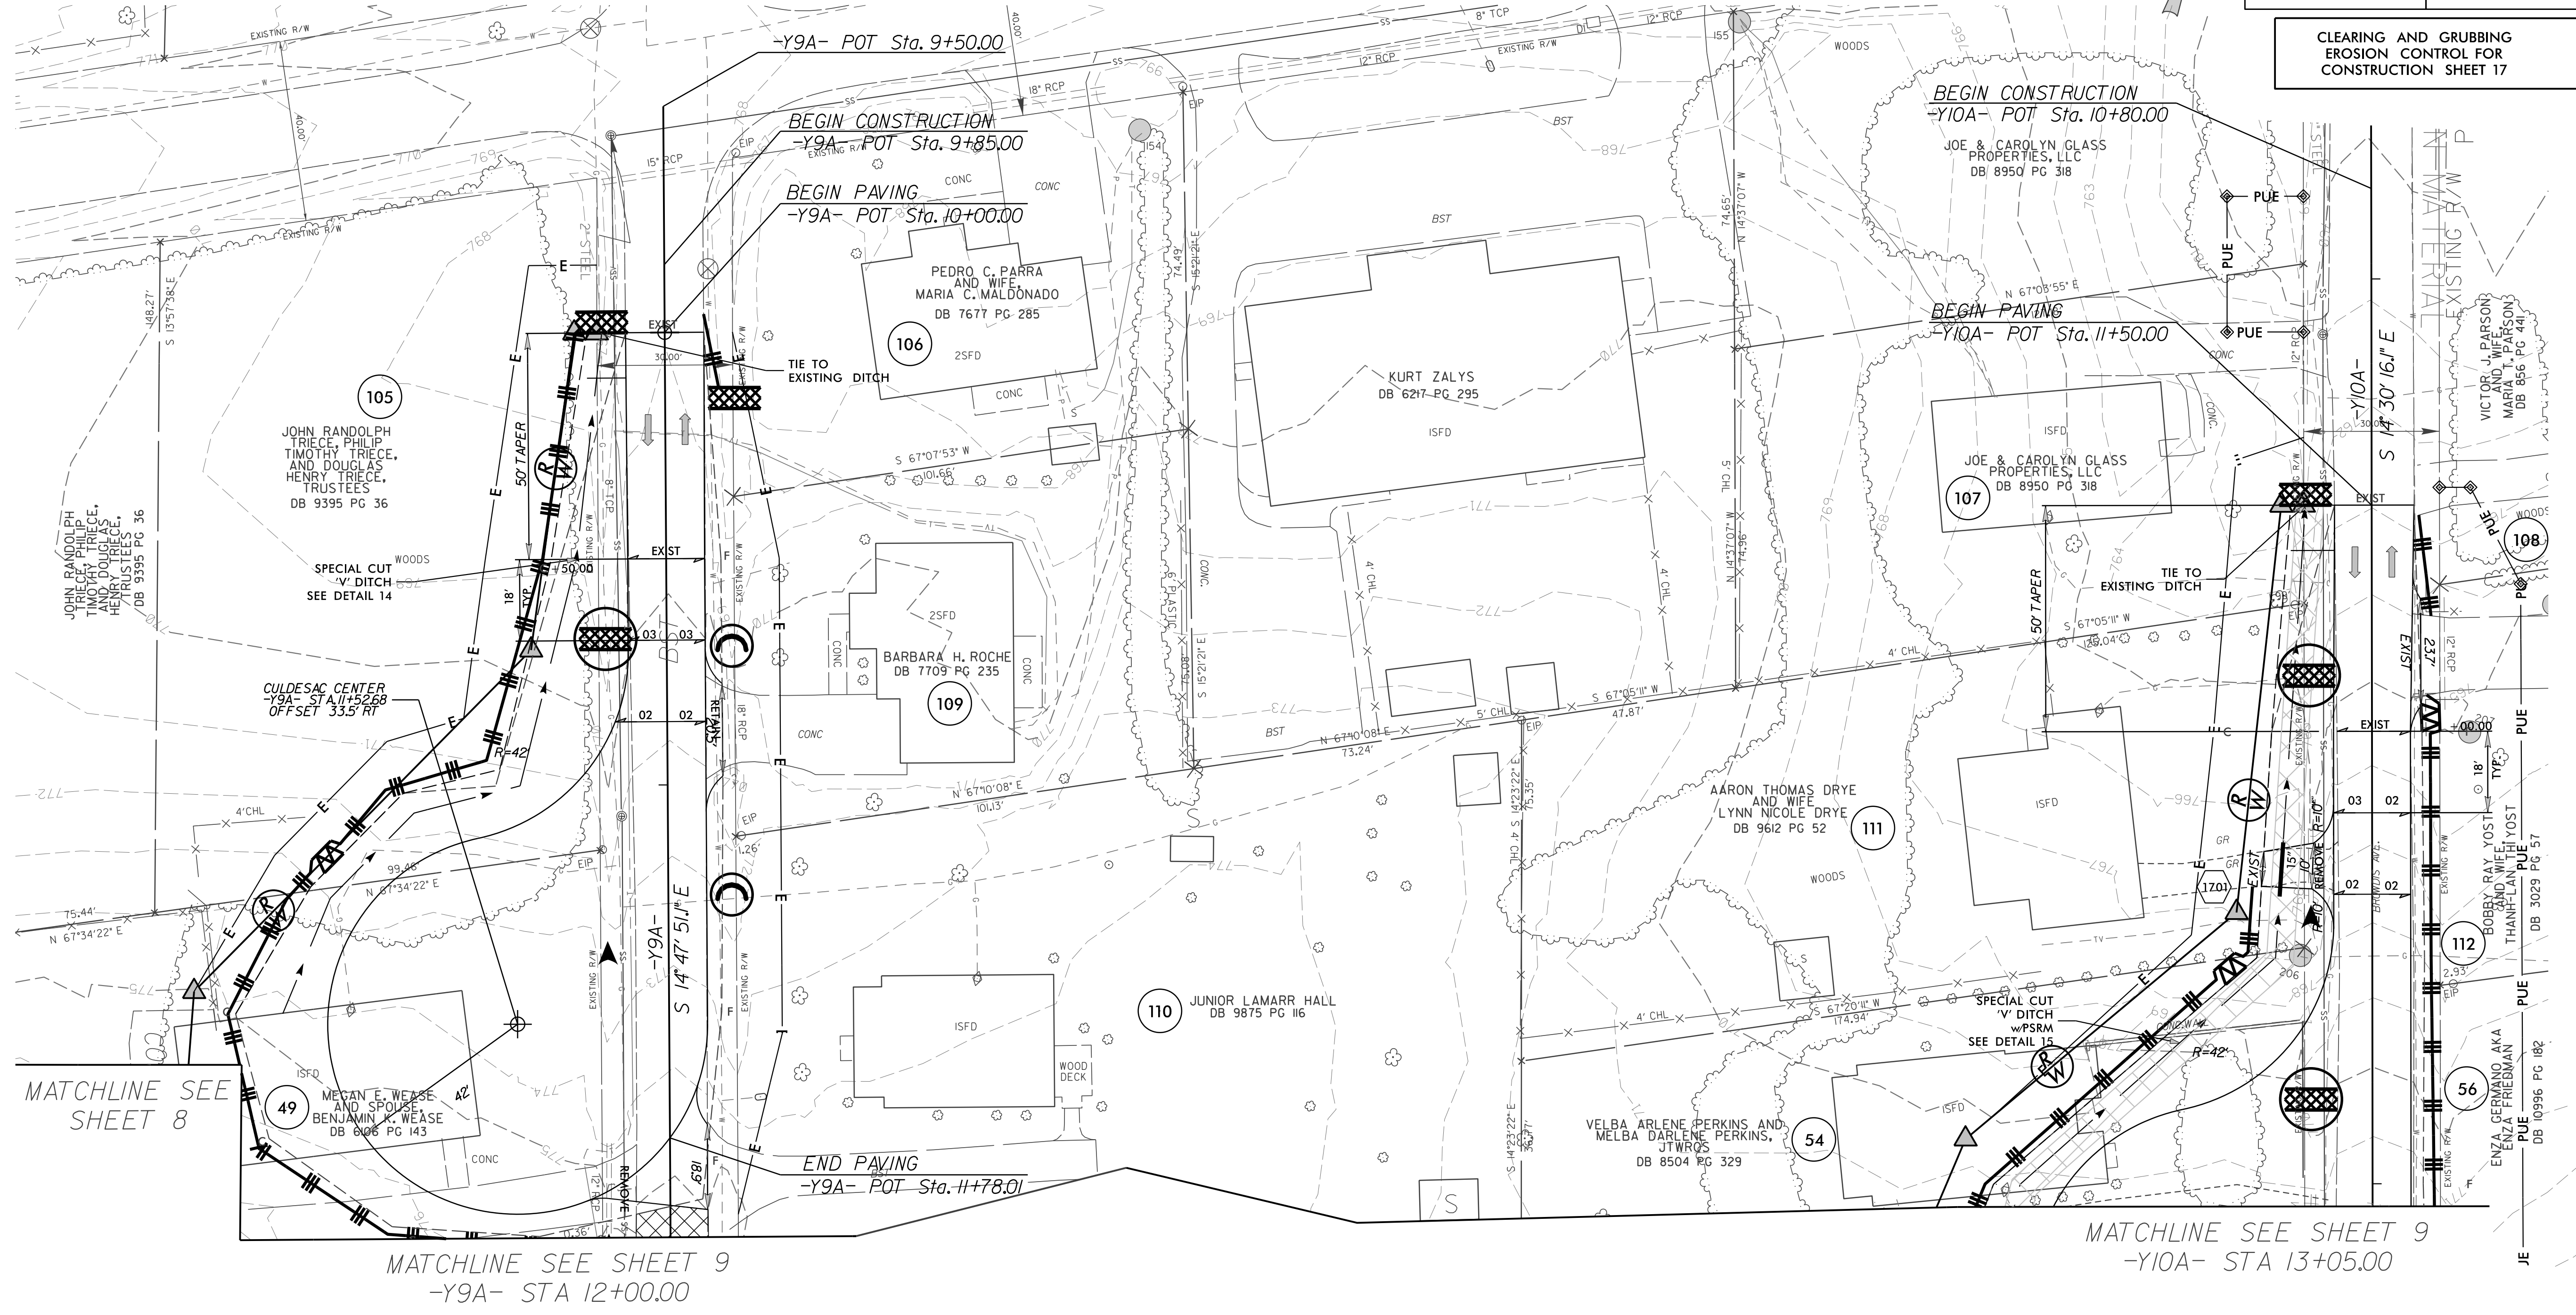

NAD 83/2011

MATCHLINE SEE SHEET 8

MATCHLINE SEE SHEET 9  
-Y9A- STA 12+00.00

MATCHLINE SEE SHEET 9  
-Y10A- STA 13+05.00

NOTE:  
PLACE TEMPORARY ROCK SEDIMENT DAMS TYPE - B  
AND TEMPORARY ROCK SILT CHECKS TYPE - A AT  
DRAINAGE OUTLETS.

SEE SHEET 2D-1  
FOR DITCH DETAILS

-Y9A- SEE PROFILE SHEET 39  
-Y10A- SEE PROFILE SHEET 40