


PROJECT REFERENCE NO. Y-4810K	SHEET NO. EC-18/CONST JB
RW SHEET NO.	
ROADWAY DESIGN ENGINEER	HYDRAULICS ENGINEER

CLEARING AND GRUBBING
EROSION CONTROL FOR
CONSTRUCTION SHEET 18

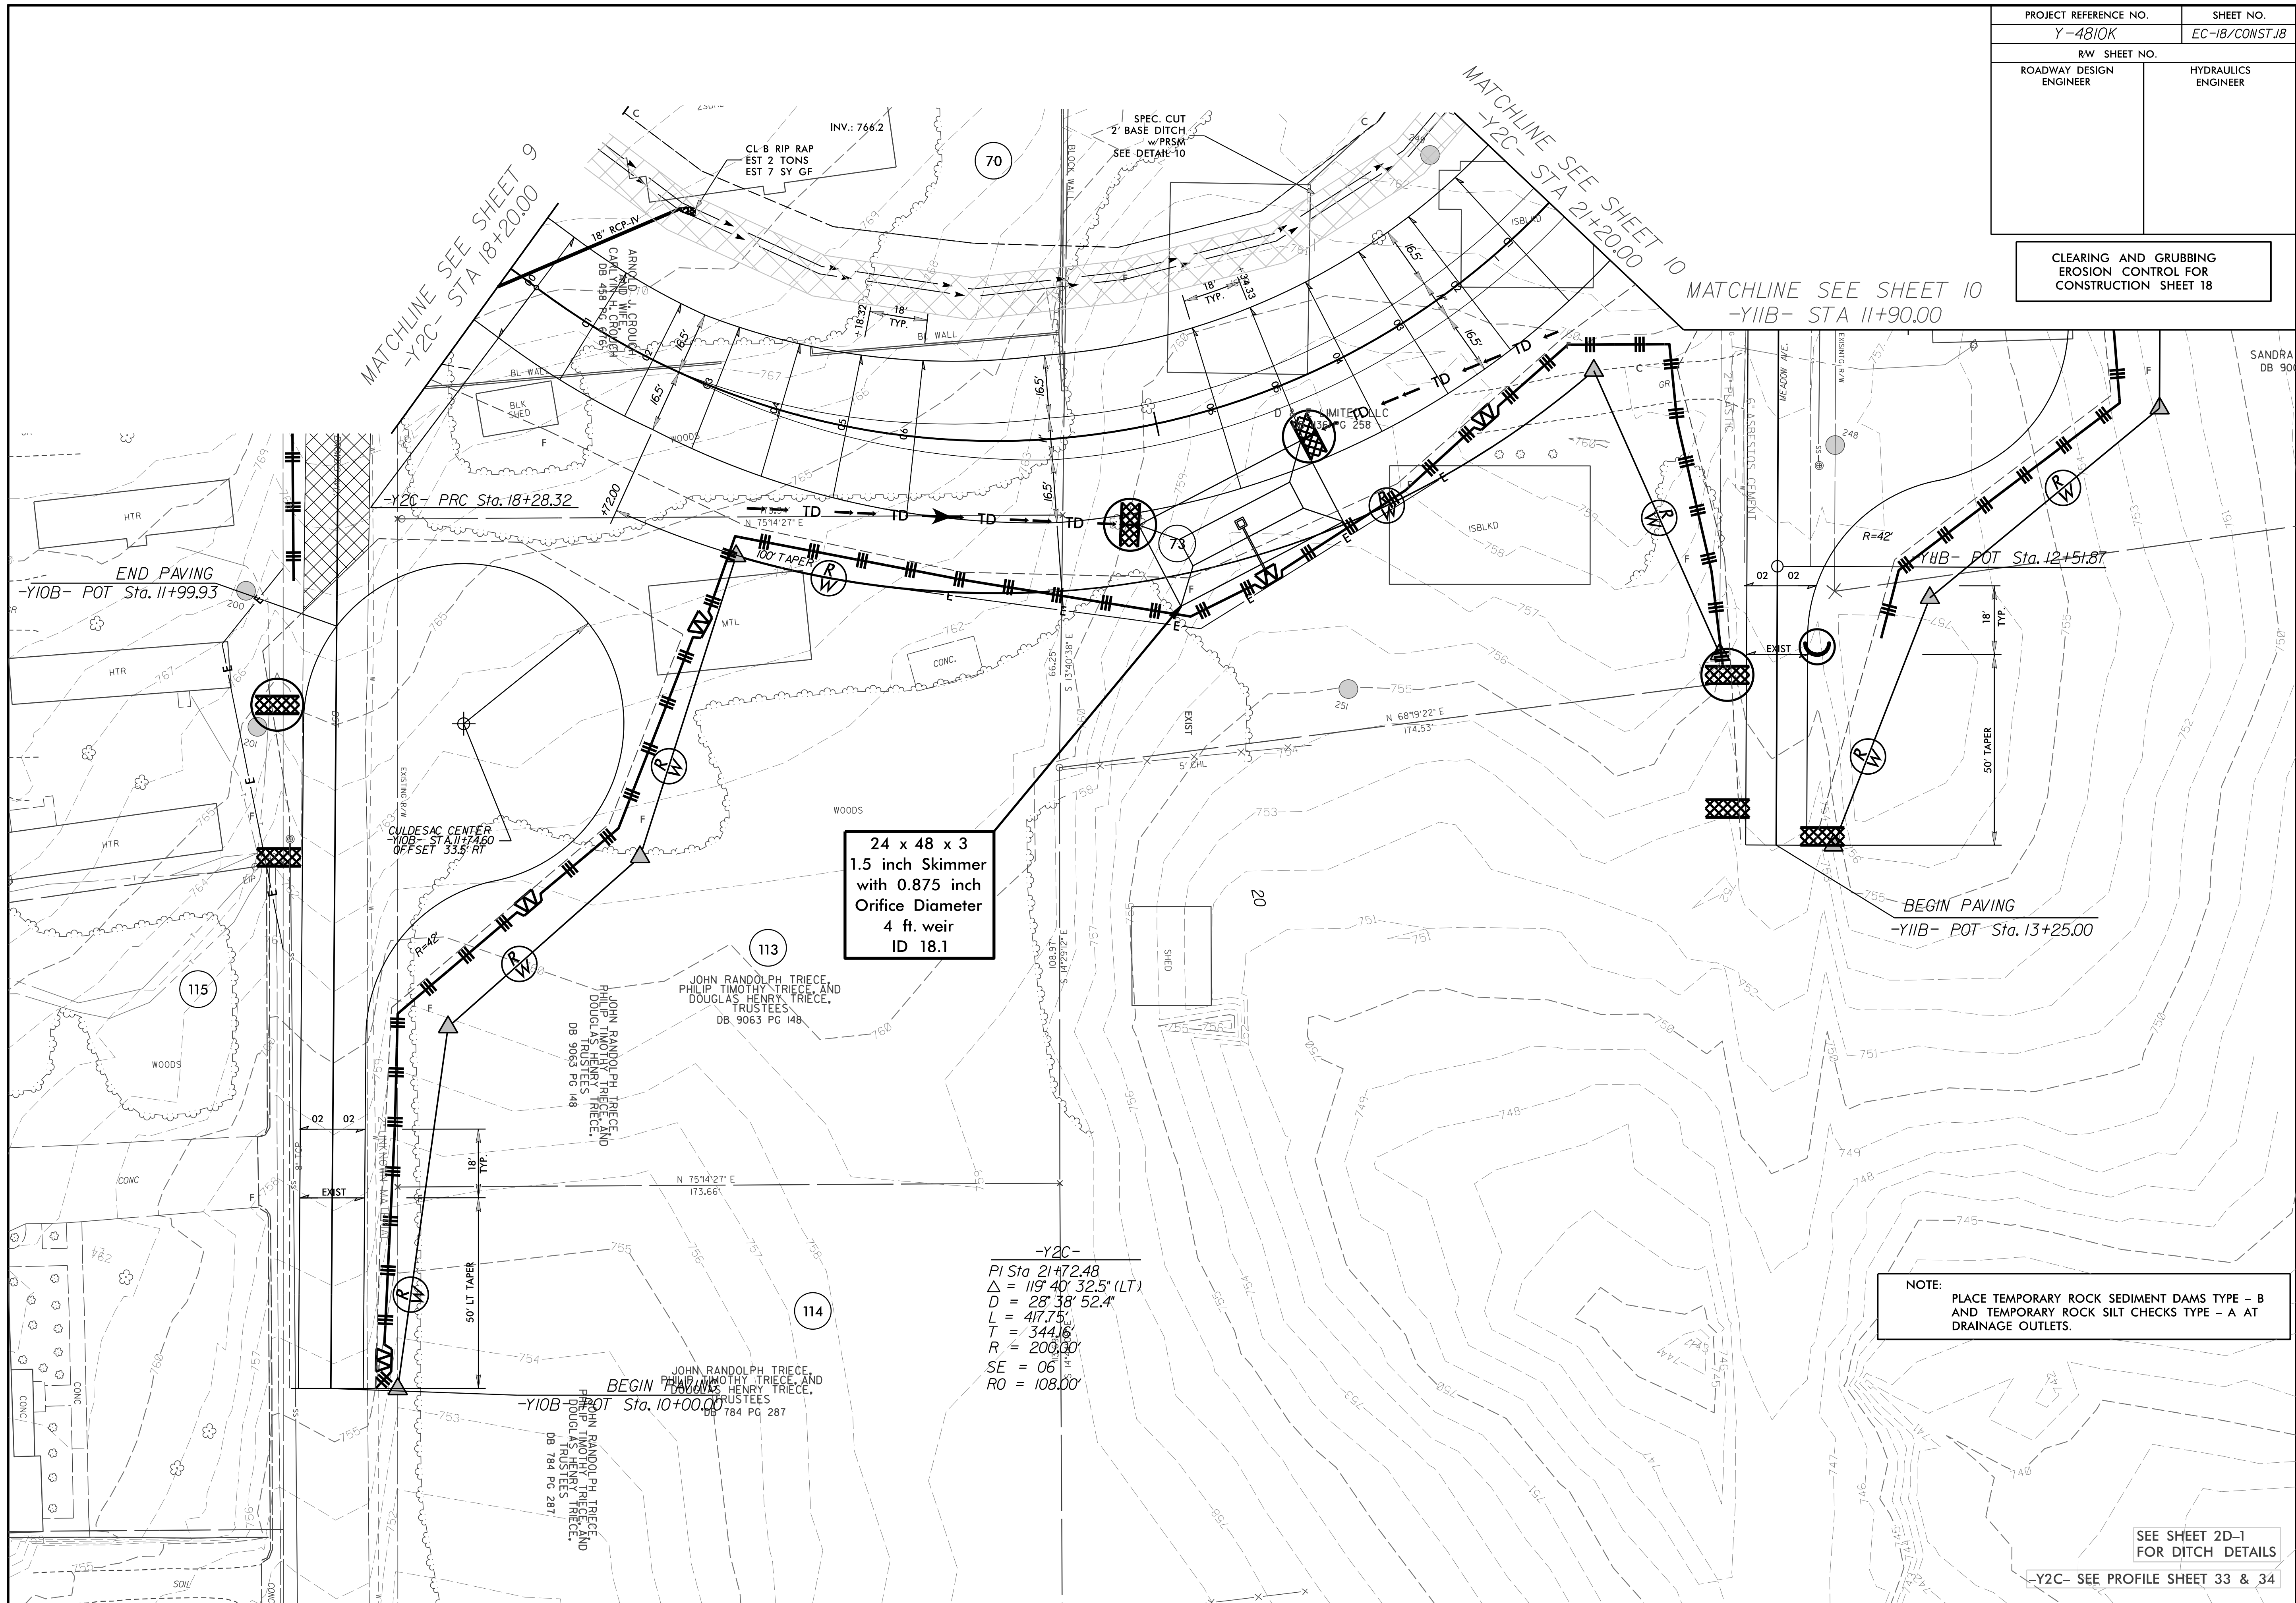

24 x 48 x 3
1.5 inch Skimmer
with 0.875 inch
Orifice Diameter
4 ft. weir
ID 18.1

-Y2C-
PI Sta 21+72.48
 $\Delta = 119' 40" 32.5" (LT)$
 $D = 28' 38" 52.4"$
 $L = 417.75'$
 $T = 344.16'$
 $R = 200.00'$
 $SE = 06'$
 $RO = 108.00'$

NOTE:
PLACE TEMPORARY ROCK SEDIMENT DAMS TYPE - B
AND TEMPORARY ROCK SILT CHECKS TYPE - A AT
DRAINAGE OUTLETS.

SEE SHEET 2D-1
FOR DITCH DETAILS

-Y2C- SEE PROFILE SHEET 33 & 34