


PROJECT REFERENCE NO.	SHEET NO.
Y-4810K	EC-19/CONST.19
RW SHEET NO.	
ROADWAY DESIGN ENGINEER	HYDRAULICS ENGINEER

CLEARING AND GRUBBING  
EROSION CONTROL FOR  
CONSTRUCTION SHEET 19

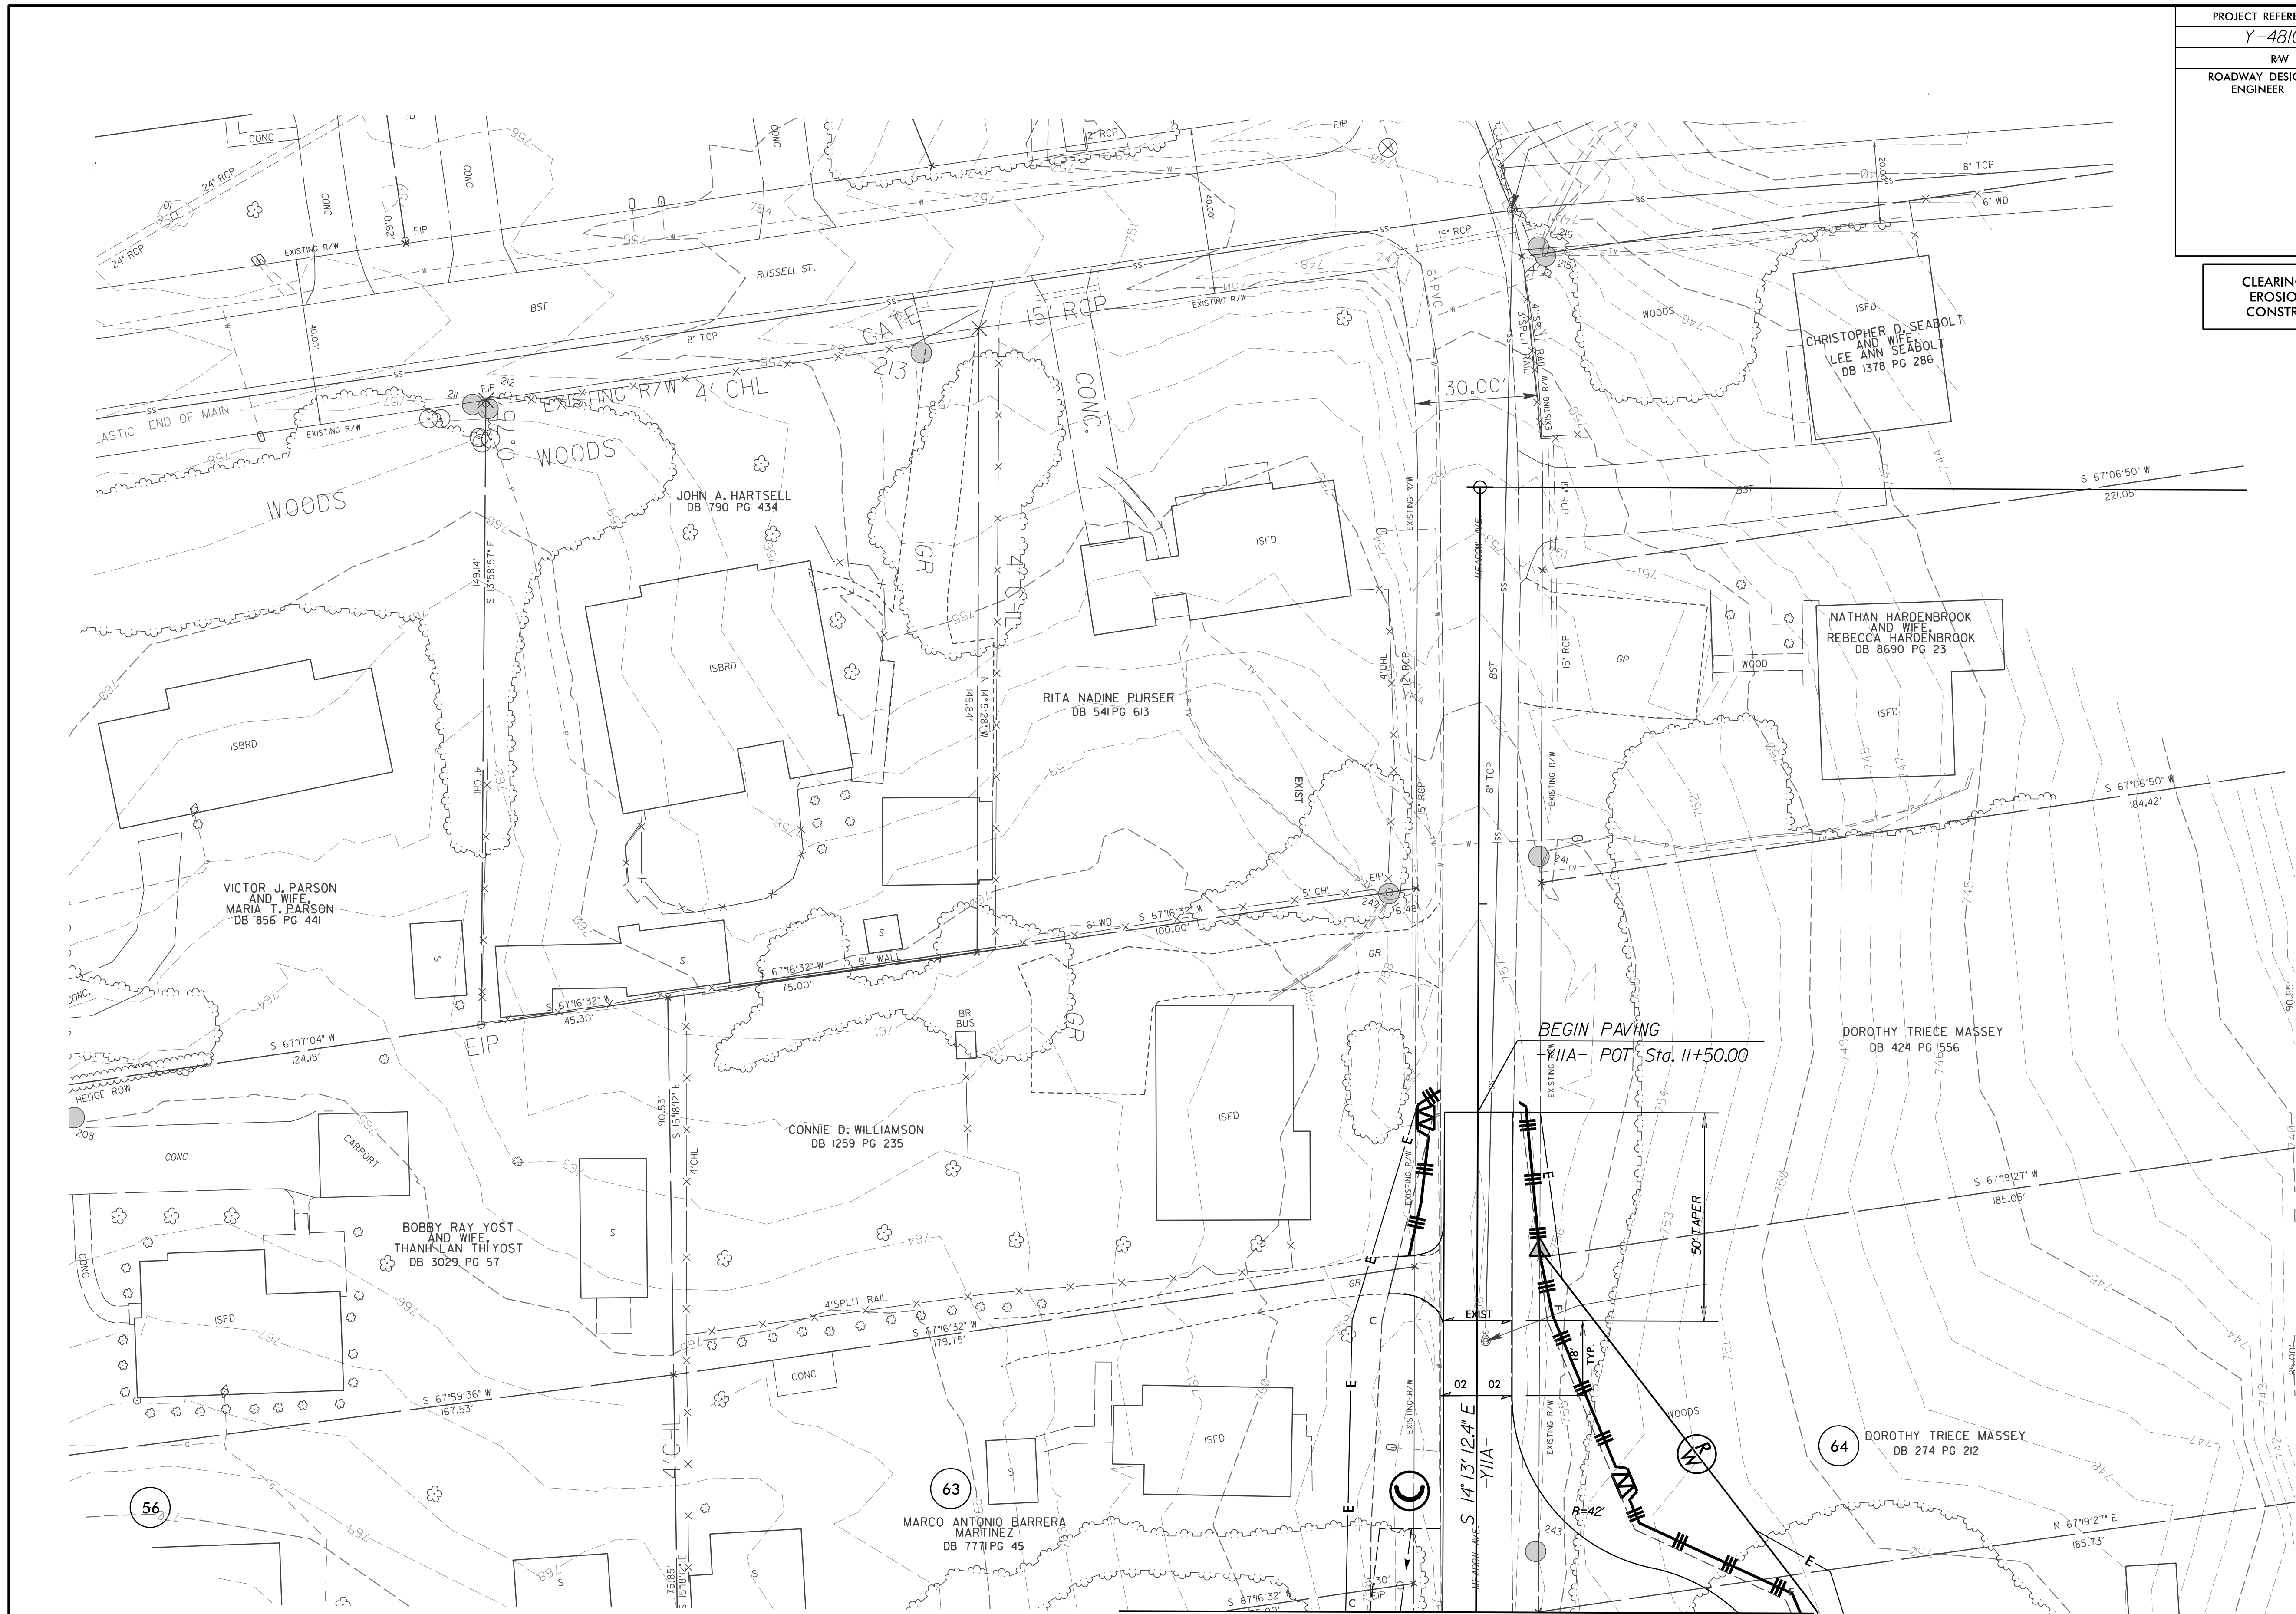

MATCHLINE SEE SHEET 10  
-Y11A- STA 12+70.00

NOTE:  
PLACE TEMPORARY ROCK SEDIMENT DAMS TYPE - B  
AND TEMPORARY ROCK SILT CHECKS TYPE - A AT  
DRAINAGE OUTLETS.

-Y11b- SEE PROFILE SHEET ??