


PROJECT REFERENCE NO. Y-4810K	SHEET NO. EC-23/CONST.07
RW SHEET NO.	
ROADWAY DESIGN ENGINEER	HYDRAULICS ENGINEER

FINAL GRADING  
EROSION CONTROL FOR  
CONSTRUCTION SHEET 07

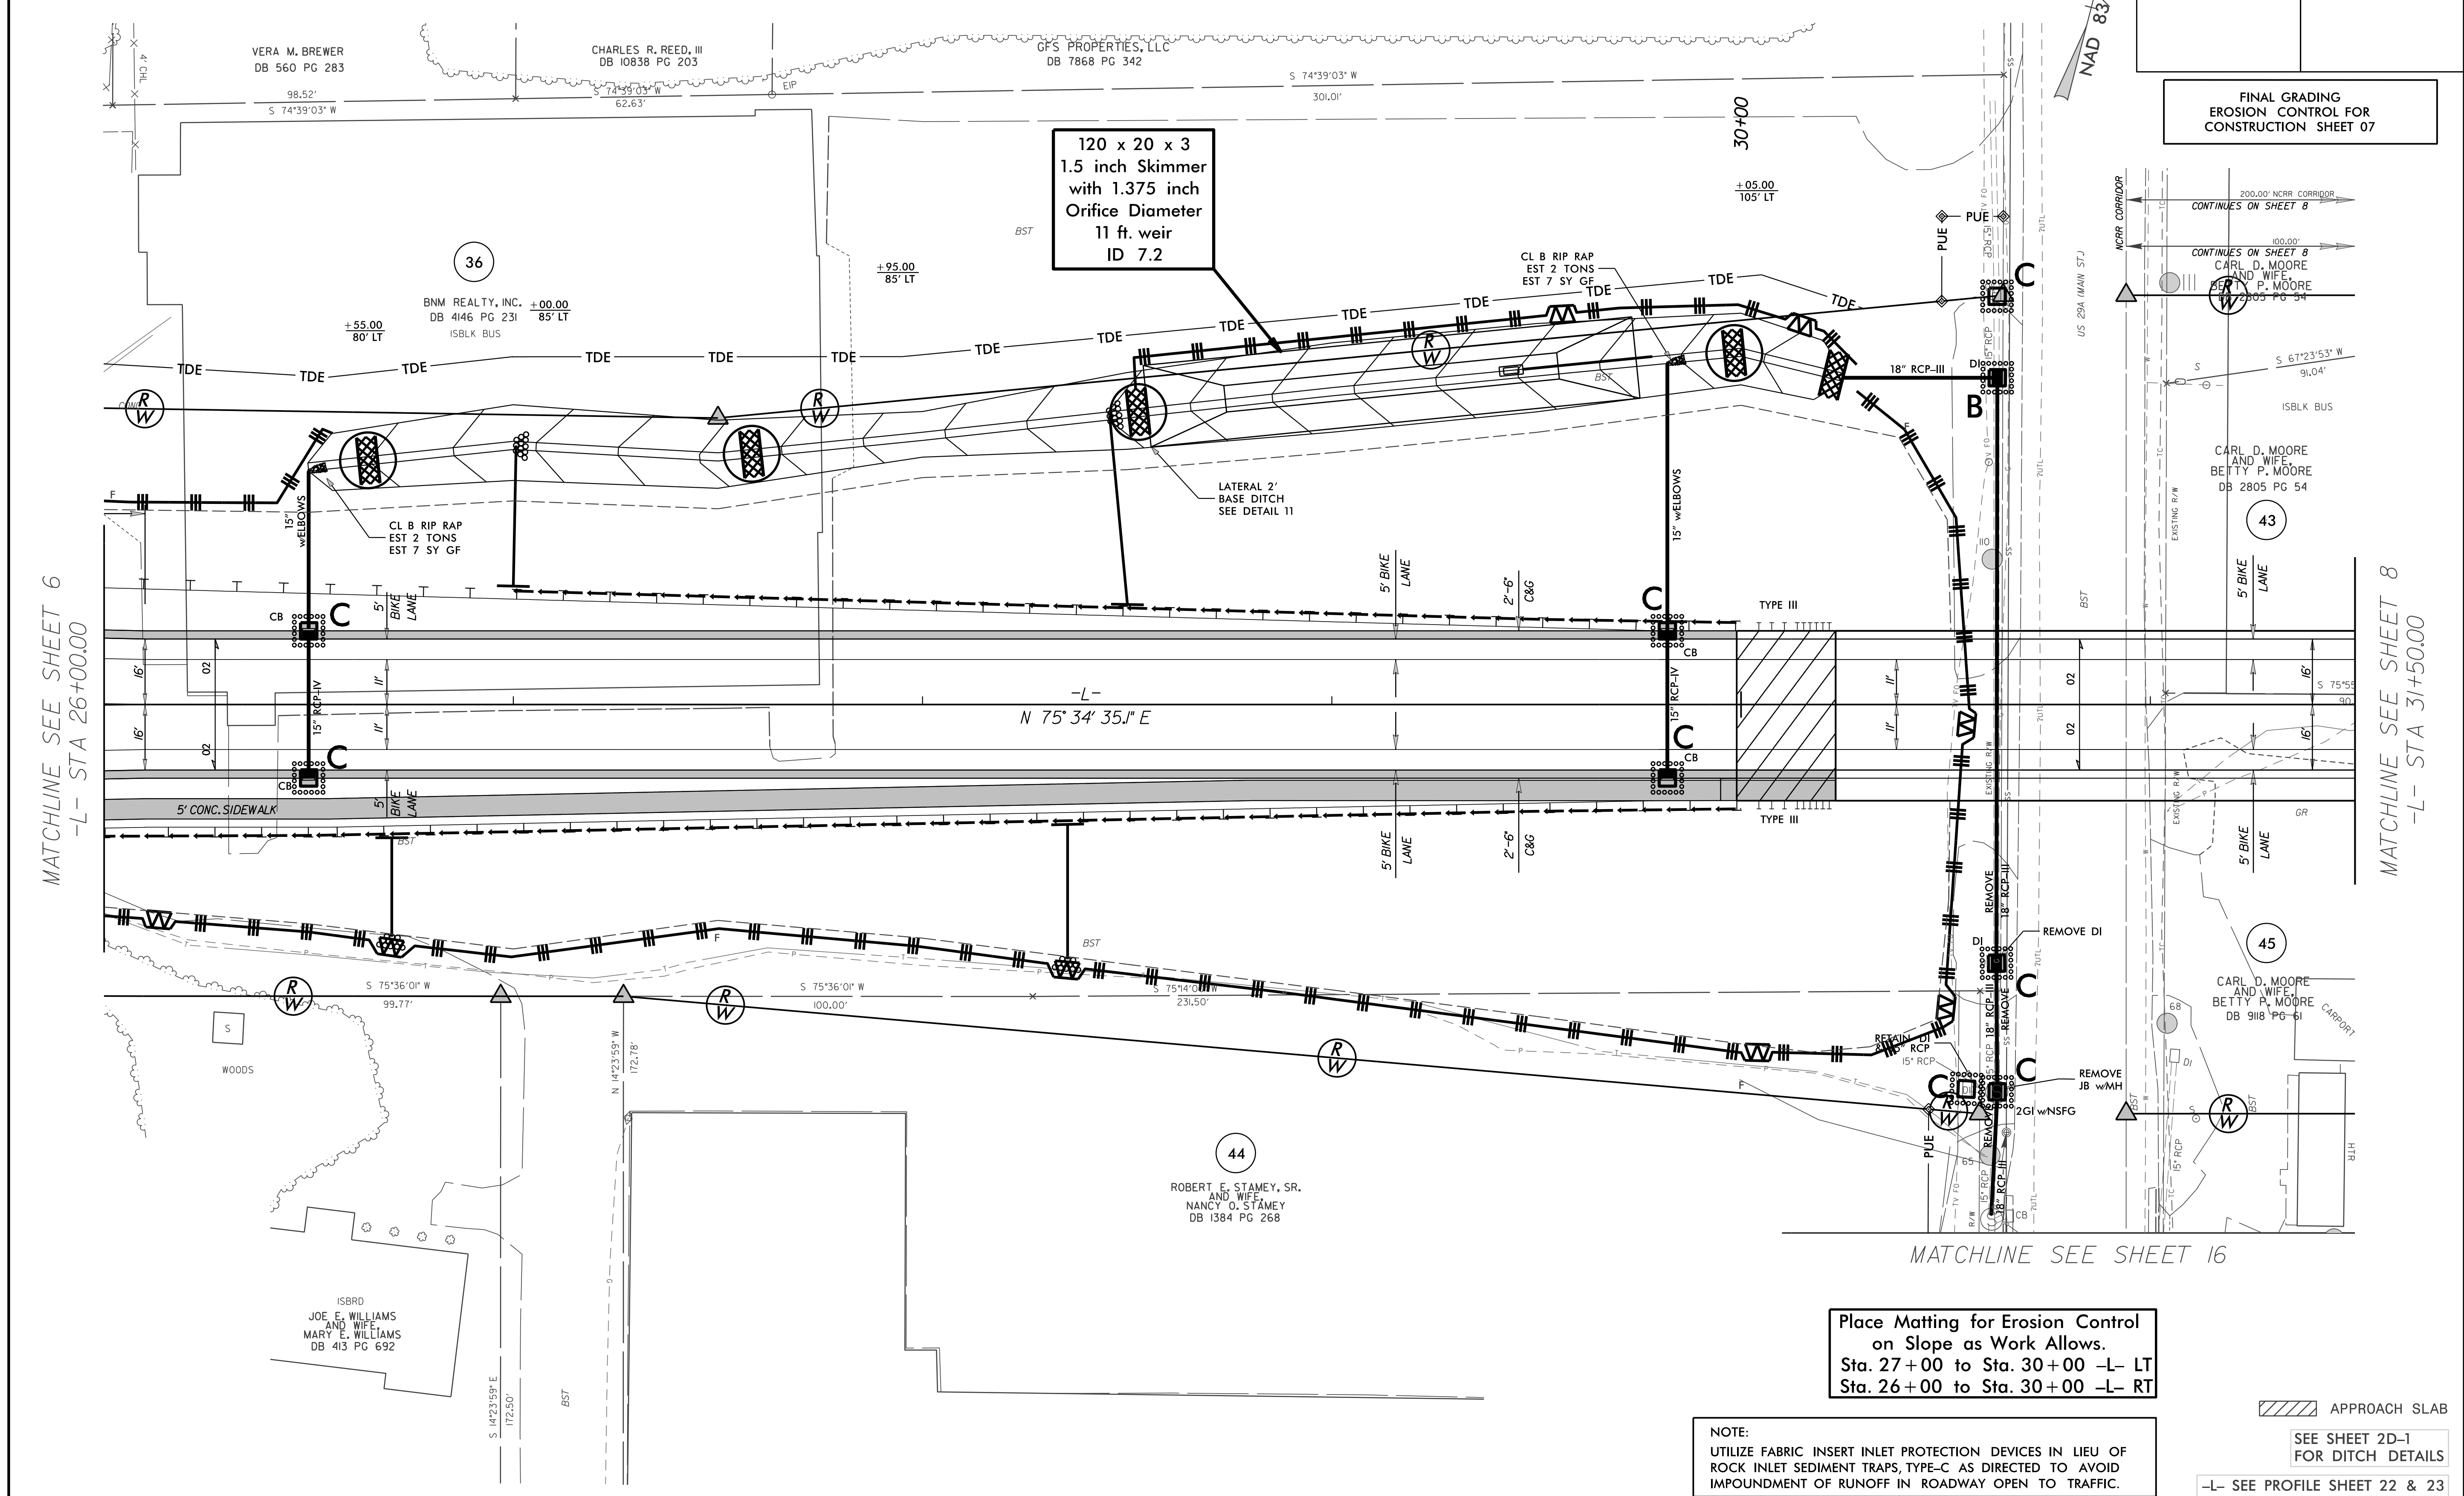

120 x 20 x 3  
1.5 inch Skimmer  
with 1.375 inch  
Orifice Diameter  
11 ft. weir  
ID 7.2

Place Matting for Erosion Control  
on Slope as Work Allows.  
Sta. 27+00 to Sta. 30+00 -L- LT  
Sta. 26+00 to Sta. 30+00 -L- RT

NOTE:  
UTILIZE FABRIC INSERT INLET PROTECTION DEVICES IN LIEU OF  
ROCK INLET SEDIMENT TRAPS, TYPE-C AS DIRECTED TO AVOID  
IMPOUNDMENT OF RUNOFF IN ROADWAY OPEN TO TRAFFIC.

/// APPROACH SLAB  
SEE SHEET 2D-1  
FOR DITCH DETAILS  
-L- SEE PROFILE SHEET 22 & 23

SEE SHEET 2B-2 FOR FOR PAVEMENT-BRIDGE RELATIONSHIP

MATCHLINE SEE SHEET 6  
-L- STA 26+00.00

MATCHLINE SEE SHEET 8  
-L- STA 31+50.00

