


\*DESIGN EXCEPTION:  
LANE TAPER RATE

PROJECT REFERENCE NO.	SHEET NO.
Y-4810K	EC-26/CONST.10
RW SHEET NO.	
ROADWAY DESIGN ENGINEER	HYDRAULICS ENGINEER

FINAL GRADING  
EROSION CONTROL FOR  
CONSTRUCTION SHEET 10

NAD 83/2011

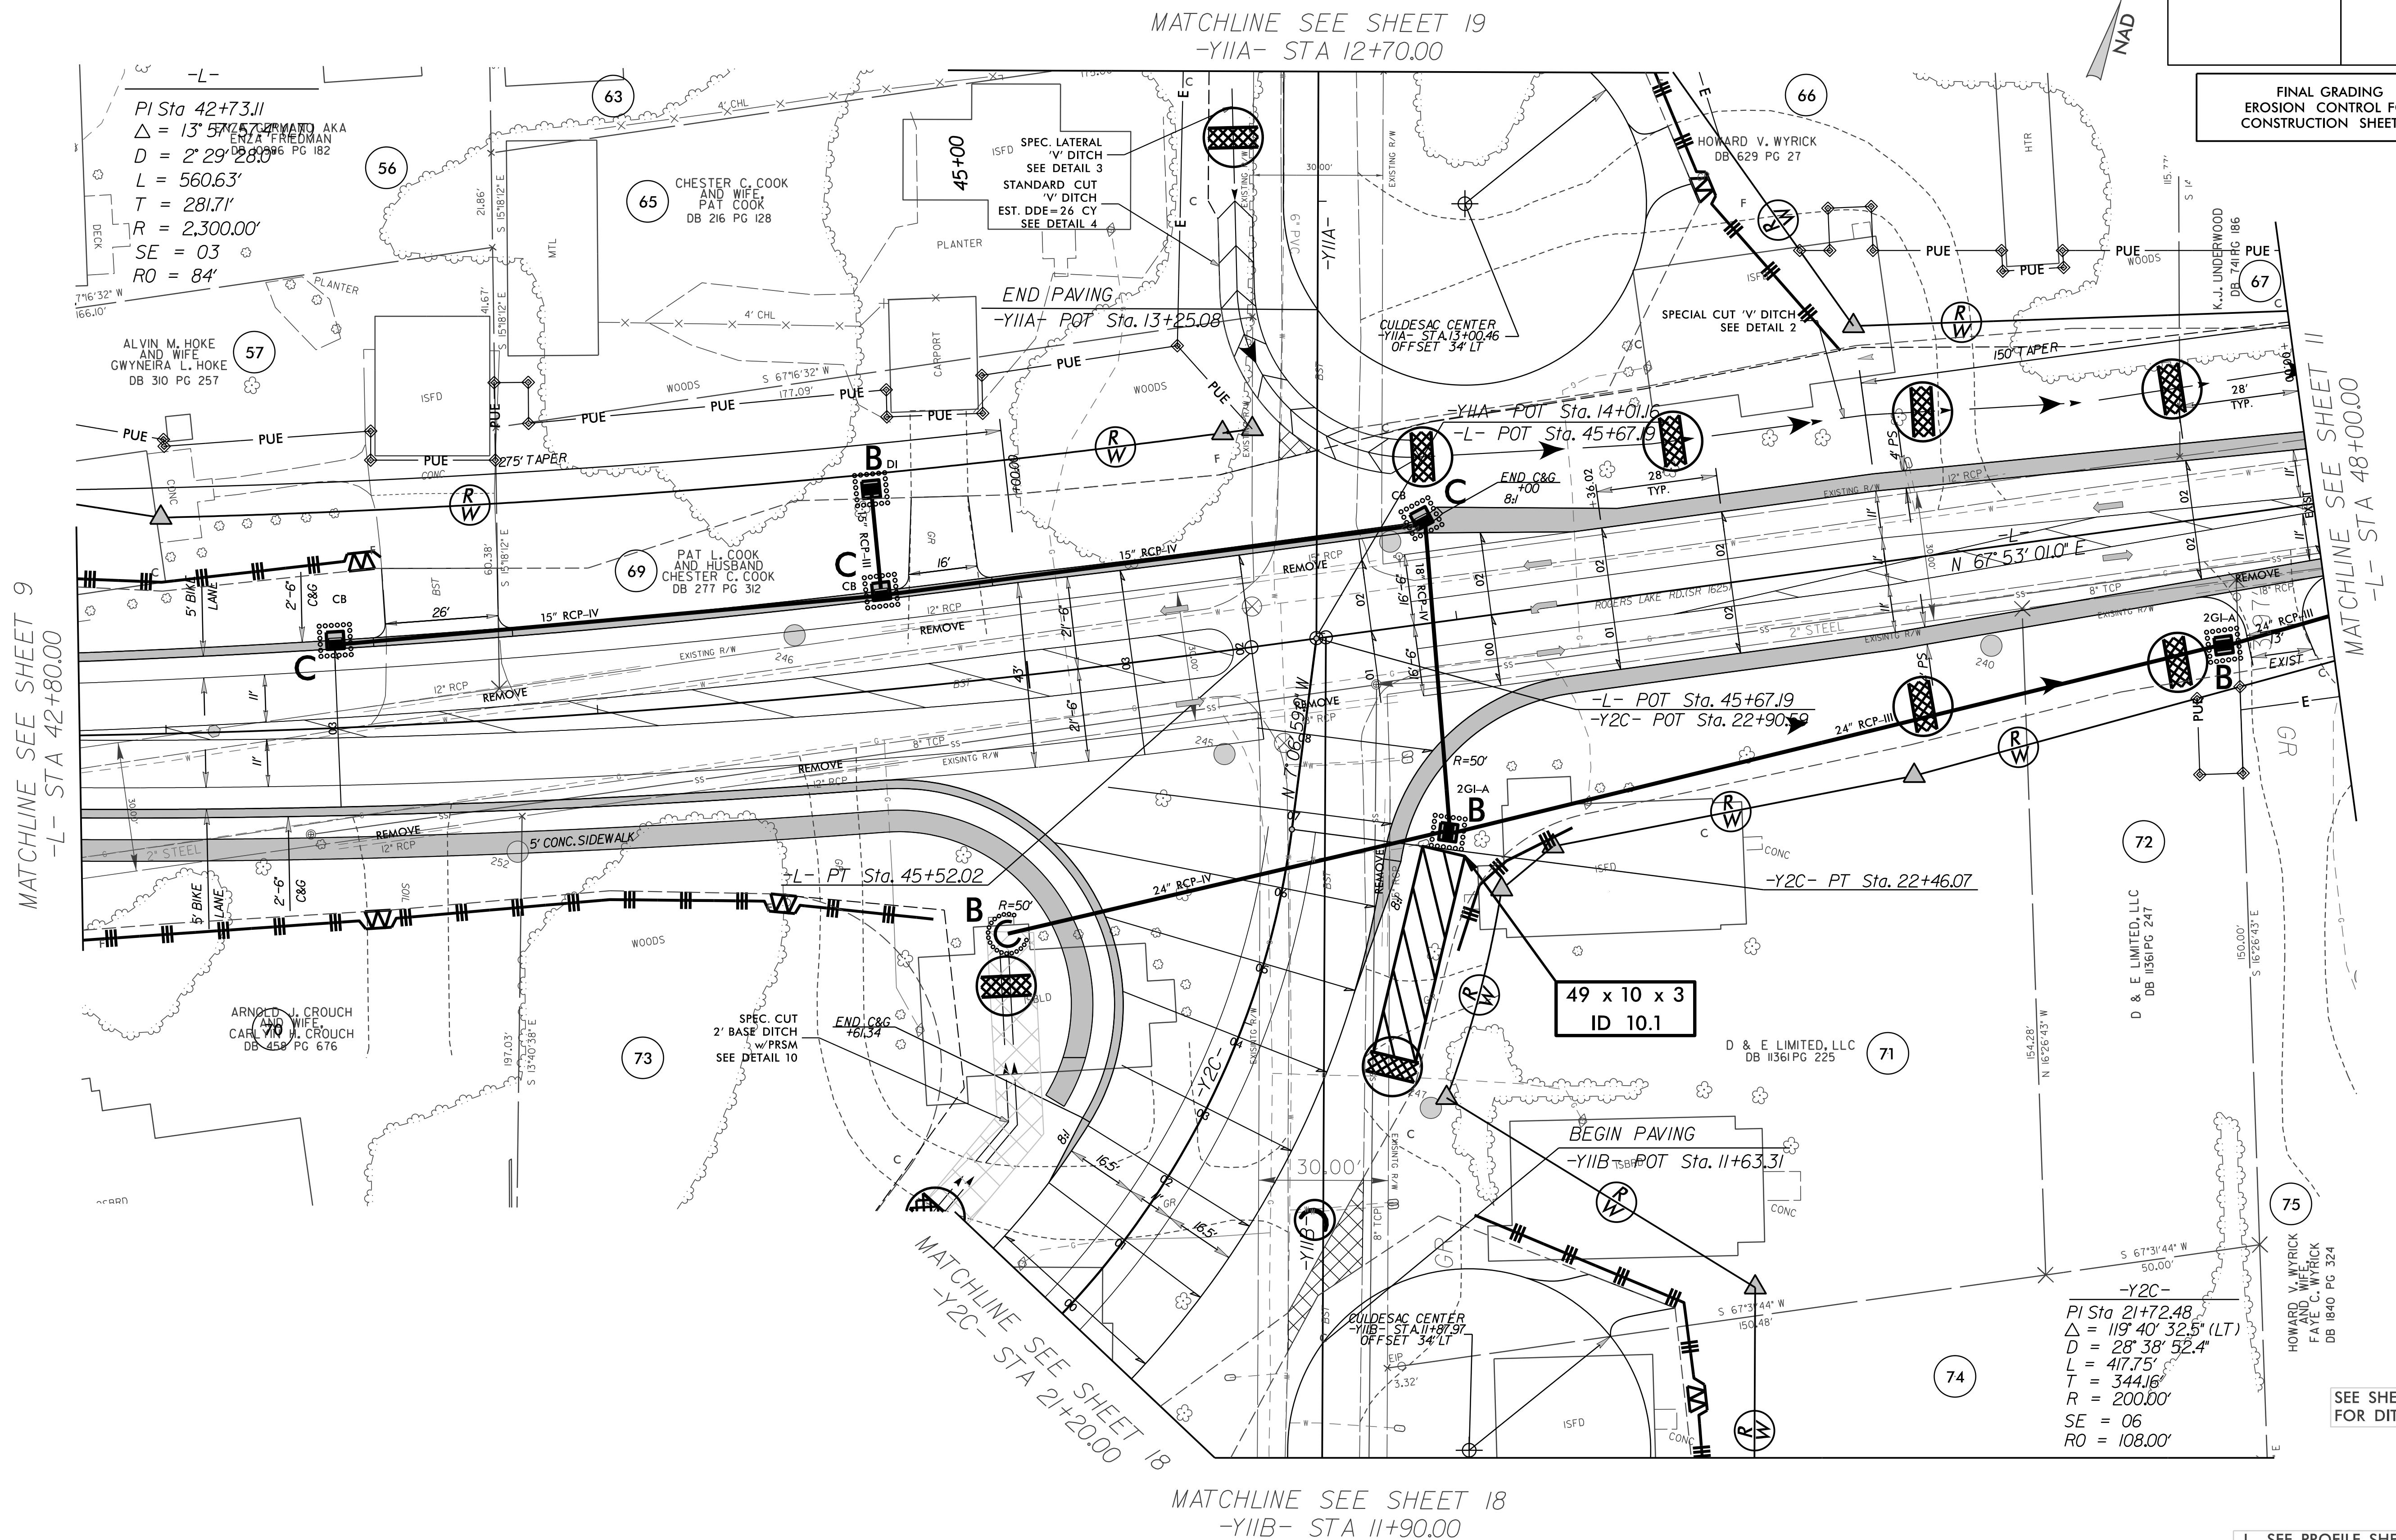

PI Sta 42+73.11  
 $\Delta = 13^\circ 57' 27.00''$   
 $D = 2' 29' 28.00''$   
 $L = 560.63'$   
 $T = 281.71'$   
 $R = 2,300.00'$   
 $SE = 03$   
 $RO = 84'$

ALVIN M. HOKE  
 AND WIFE  
 GWYNETH L. HOKE  
 DB 310 PG 257

CHESTER C. COOK  
 AND WIFE  
 PAT COOK  
 DB 216 PG 128

PAT L. COOK  
 AND HUSBAND  
 CHESTER C. COOK  
 DB 277 PG 312

ARNOLD J. CROUCH  
 AND WIFE  
 CAROLYN J. CROUCH  
 DB 458 PG 676

49 x 10 x 3  
 ID 10.1

D & E LIMITED, LLC  
 DB 11361 PG 225

PI Sta 21+72.48  
 $\Delta = 119^\circ 40' 32.5''$  (LT)  
 $D = 28' 38' 52.4''$   
 $L = 417.75'$   
 $T = 344.16'$   
 $R = 200.00'$   
 $SE = 06$   
 $RO = 108.00'$

HOWARD V. WYRICK  
 FA I.E.C. WYRICK  
 DB 1840 PG 324

SEE SHEET 2D-1  
 FOR DITCH DETAILS

-L- SEE PROFILE SHEET 25 & 26  
 -Y2C- SEE PROFILE SHEET 35  
 -Y11A- SEE PROFILE SHEET 41  
 -Y11B- SEE PROFILE SHEET 42