
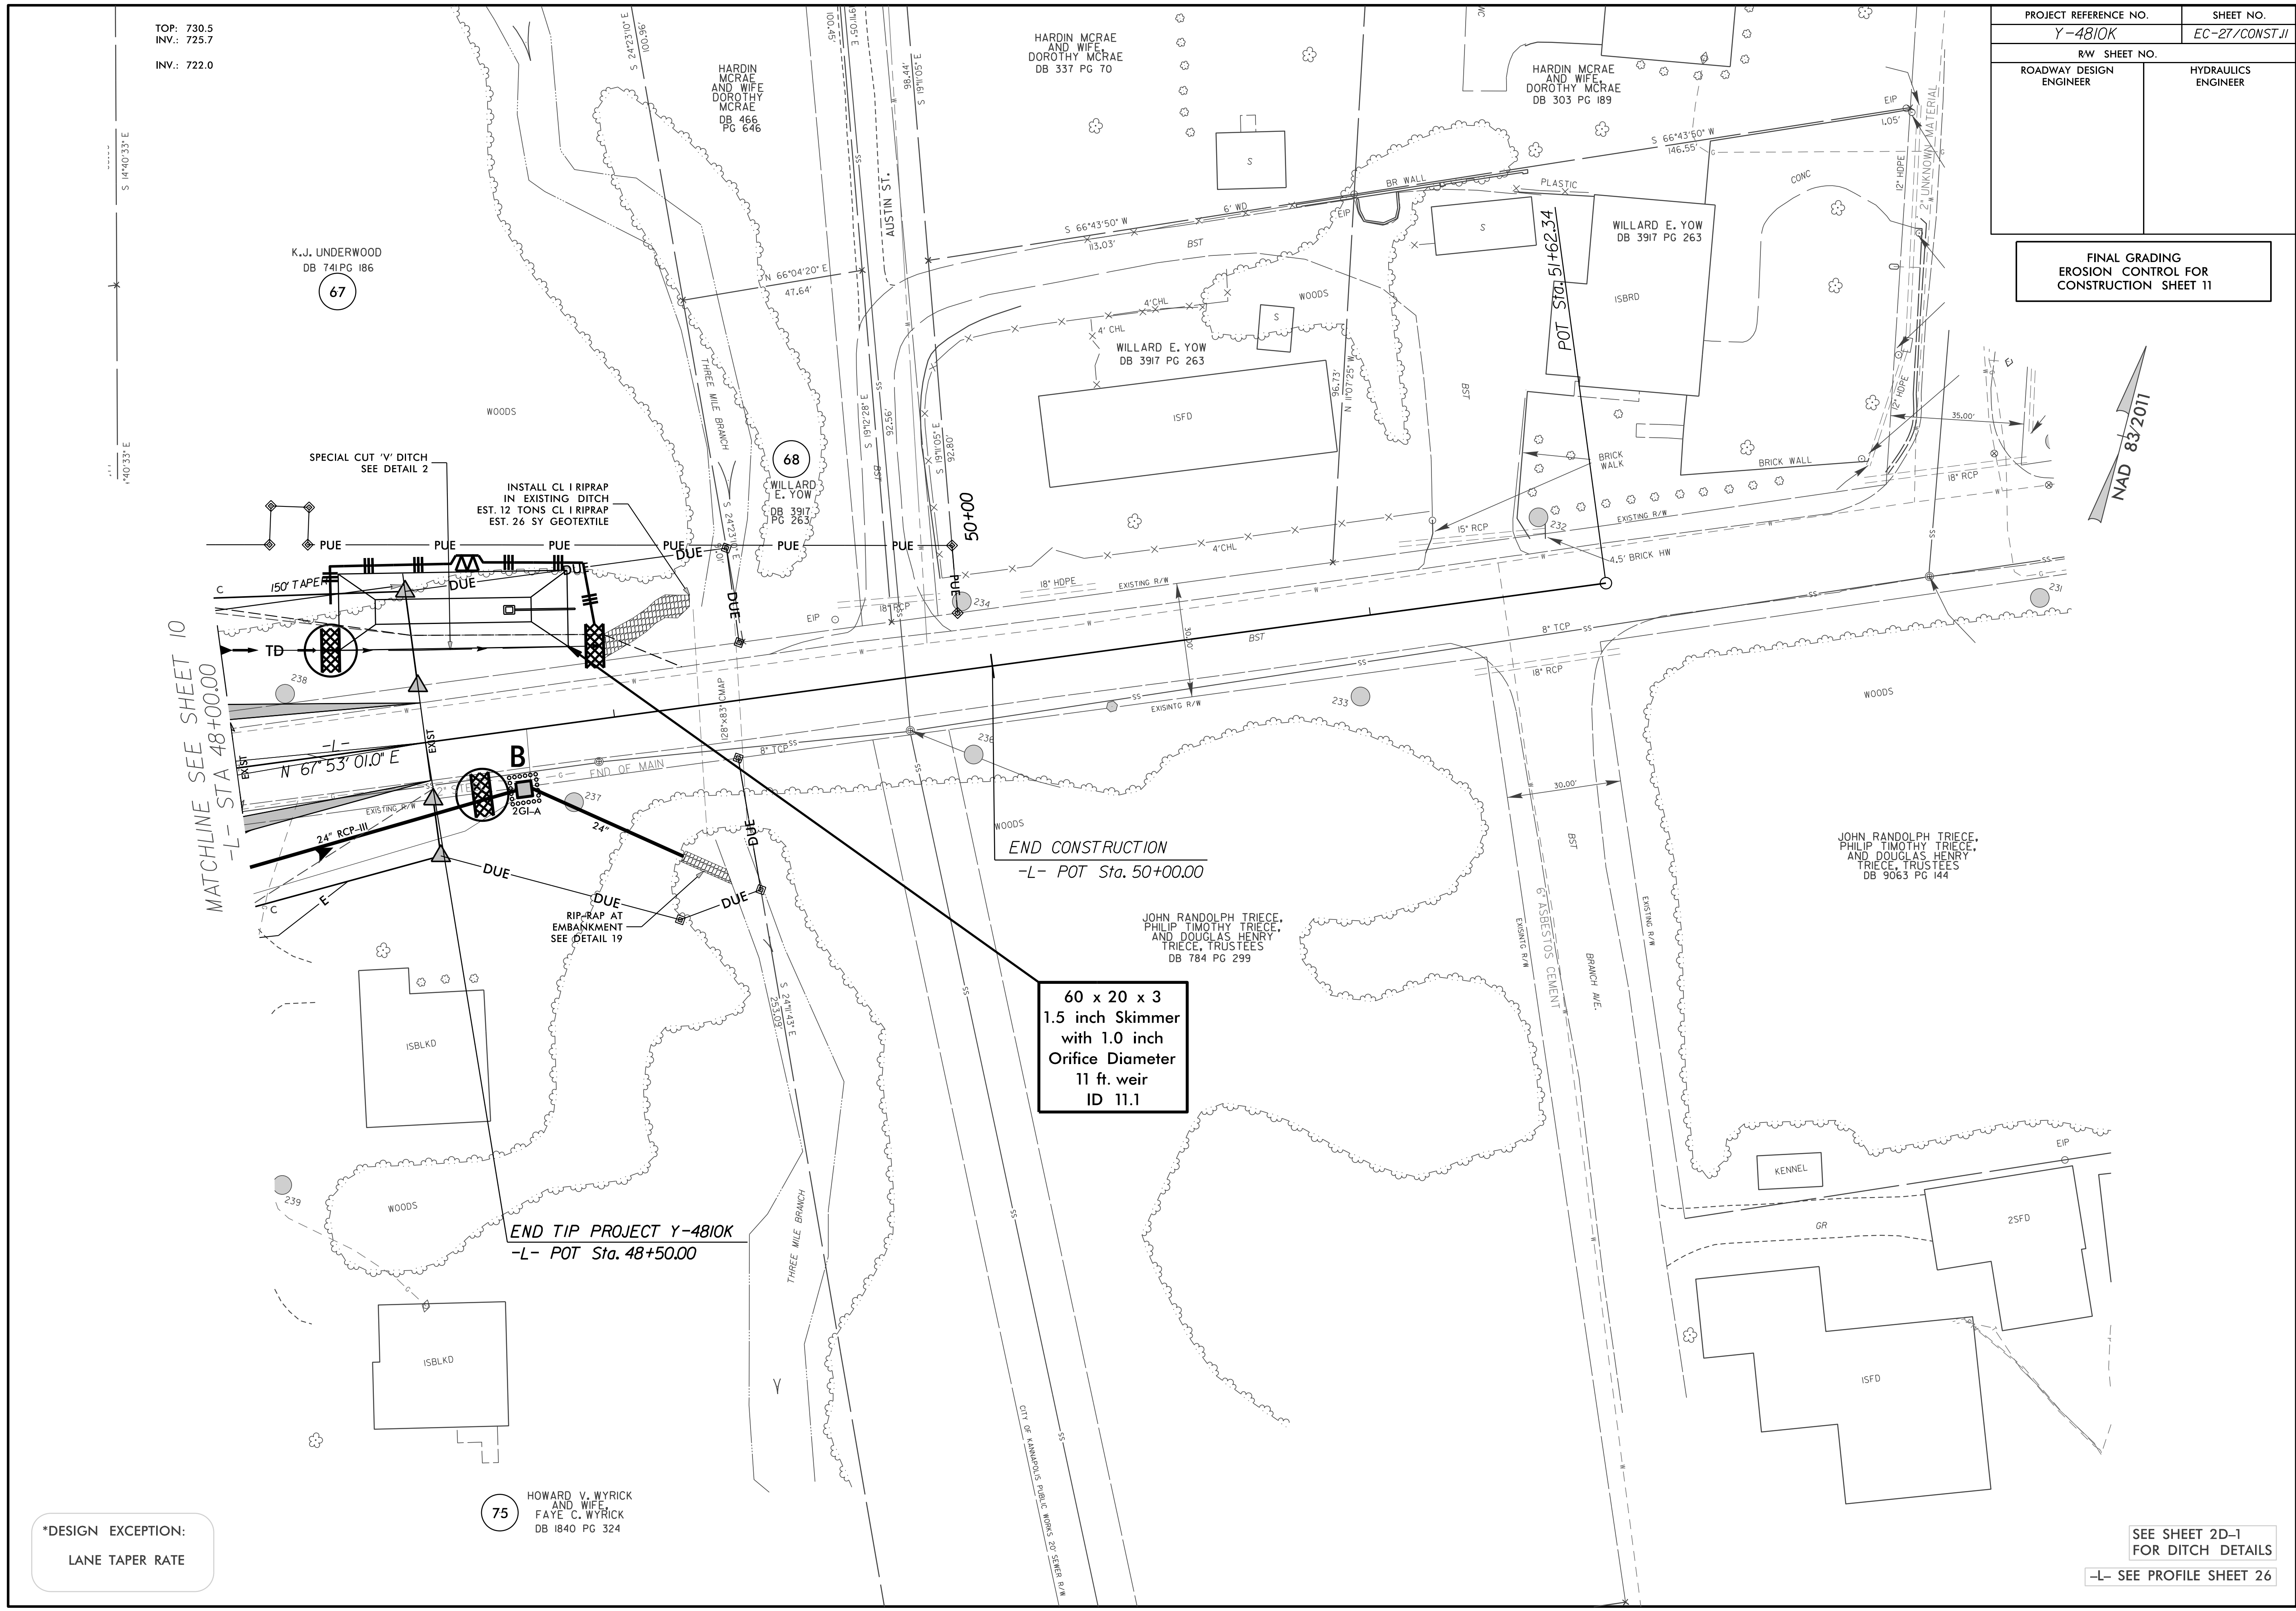


TOP: 730.5
 INV.: 725.7
 INV.: 722.0

PROJECT REFERENCE NO. Y-4810K	SHEET NO. EC-27/CONST II
RW SHEET NO.	
ROADWAY DESIGN ENGINEER	HYDRAULICS ENGINEER

**FINAL GRADING
 EROSION CONTROL FOR
 CONSTRUCTION SHEET 11**

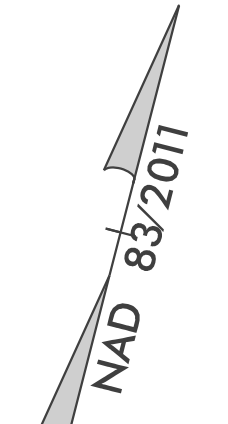

MATCHLINE SEE SHEET 10
 -L- STA 48+00.00

END CONSTRUCTION
 -L- POT Sta. 50+00.00

END TIP PROJECT Y-4810K
 -L- POT Sta. 48+50.00

**60 x 20 x 3
 1.5 inch Skimmer
 with 1.0 inch
 Orifice Diameter
 11 ft. weir
 ID 11.1**

***DESIGN EXCEPTION:**
 LANE TAPER RATE

SEE SHEET 2D-1
 FOR DITCH DETAILS
 -L- SEE PROFILE SHEET 26

75 HOWARD V. WYRICK
 AND WIFE
 FAYE C. WYRICK
 DB 1840 PG 324

HARDIN MCRAE
 AND WIFE
 DOROTHY MCRAE
 DB 466
 PG 646

HARDIN MCRAE
 AND WIFE
 DOROTHY MCRAE
 DB 337 PG 70

HARDIN MCRAE
 AND WIFE
 DOROTHY MCRAE
 DB 303 PG 189

67 K.J. UNDERWOOD
 DB 741 PG 186

68 WILLARD E. YOW
 DB 3917 PG 263

JOHN RANDOLPH TRICE,
 PHILIP TIMOTHY TRICE,
 AND DOUGLAS HENRY
 TRICE, TRUSTEES
 DB 784 PG 299

JOHN RANDOLPH TRICE,
 PHILIP TIMOTHY TRICE,
 AND DOUGLAS HENRY
 TRICE, TRUSTEES
 DB 9063 PG 144