


PROJECT REFERENCE NO.	SHEET NO.
Y-4810K	EC-33/CONST.17
RW SHEET NO.	
ROADWAY DESIGN ENGINEER	HYDRAULICS ENGINEER

NAD 83/2011

FINAL GRADING
EROSION CONTROL FOR
CONSTRUCTION SHEET 17

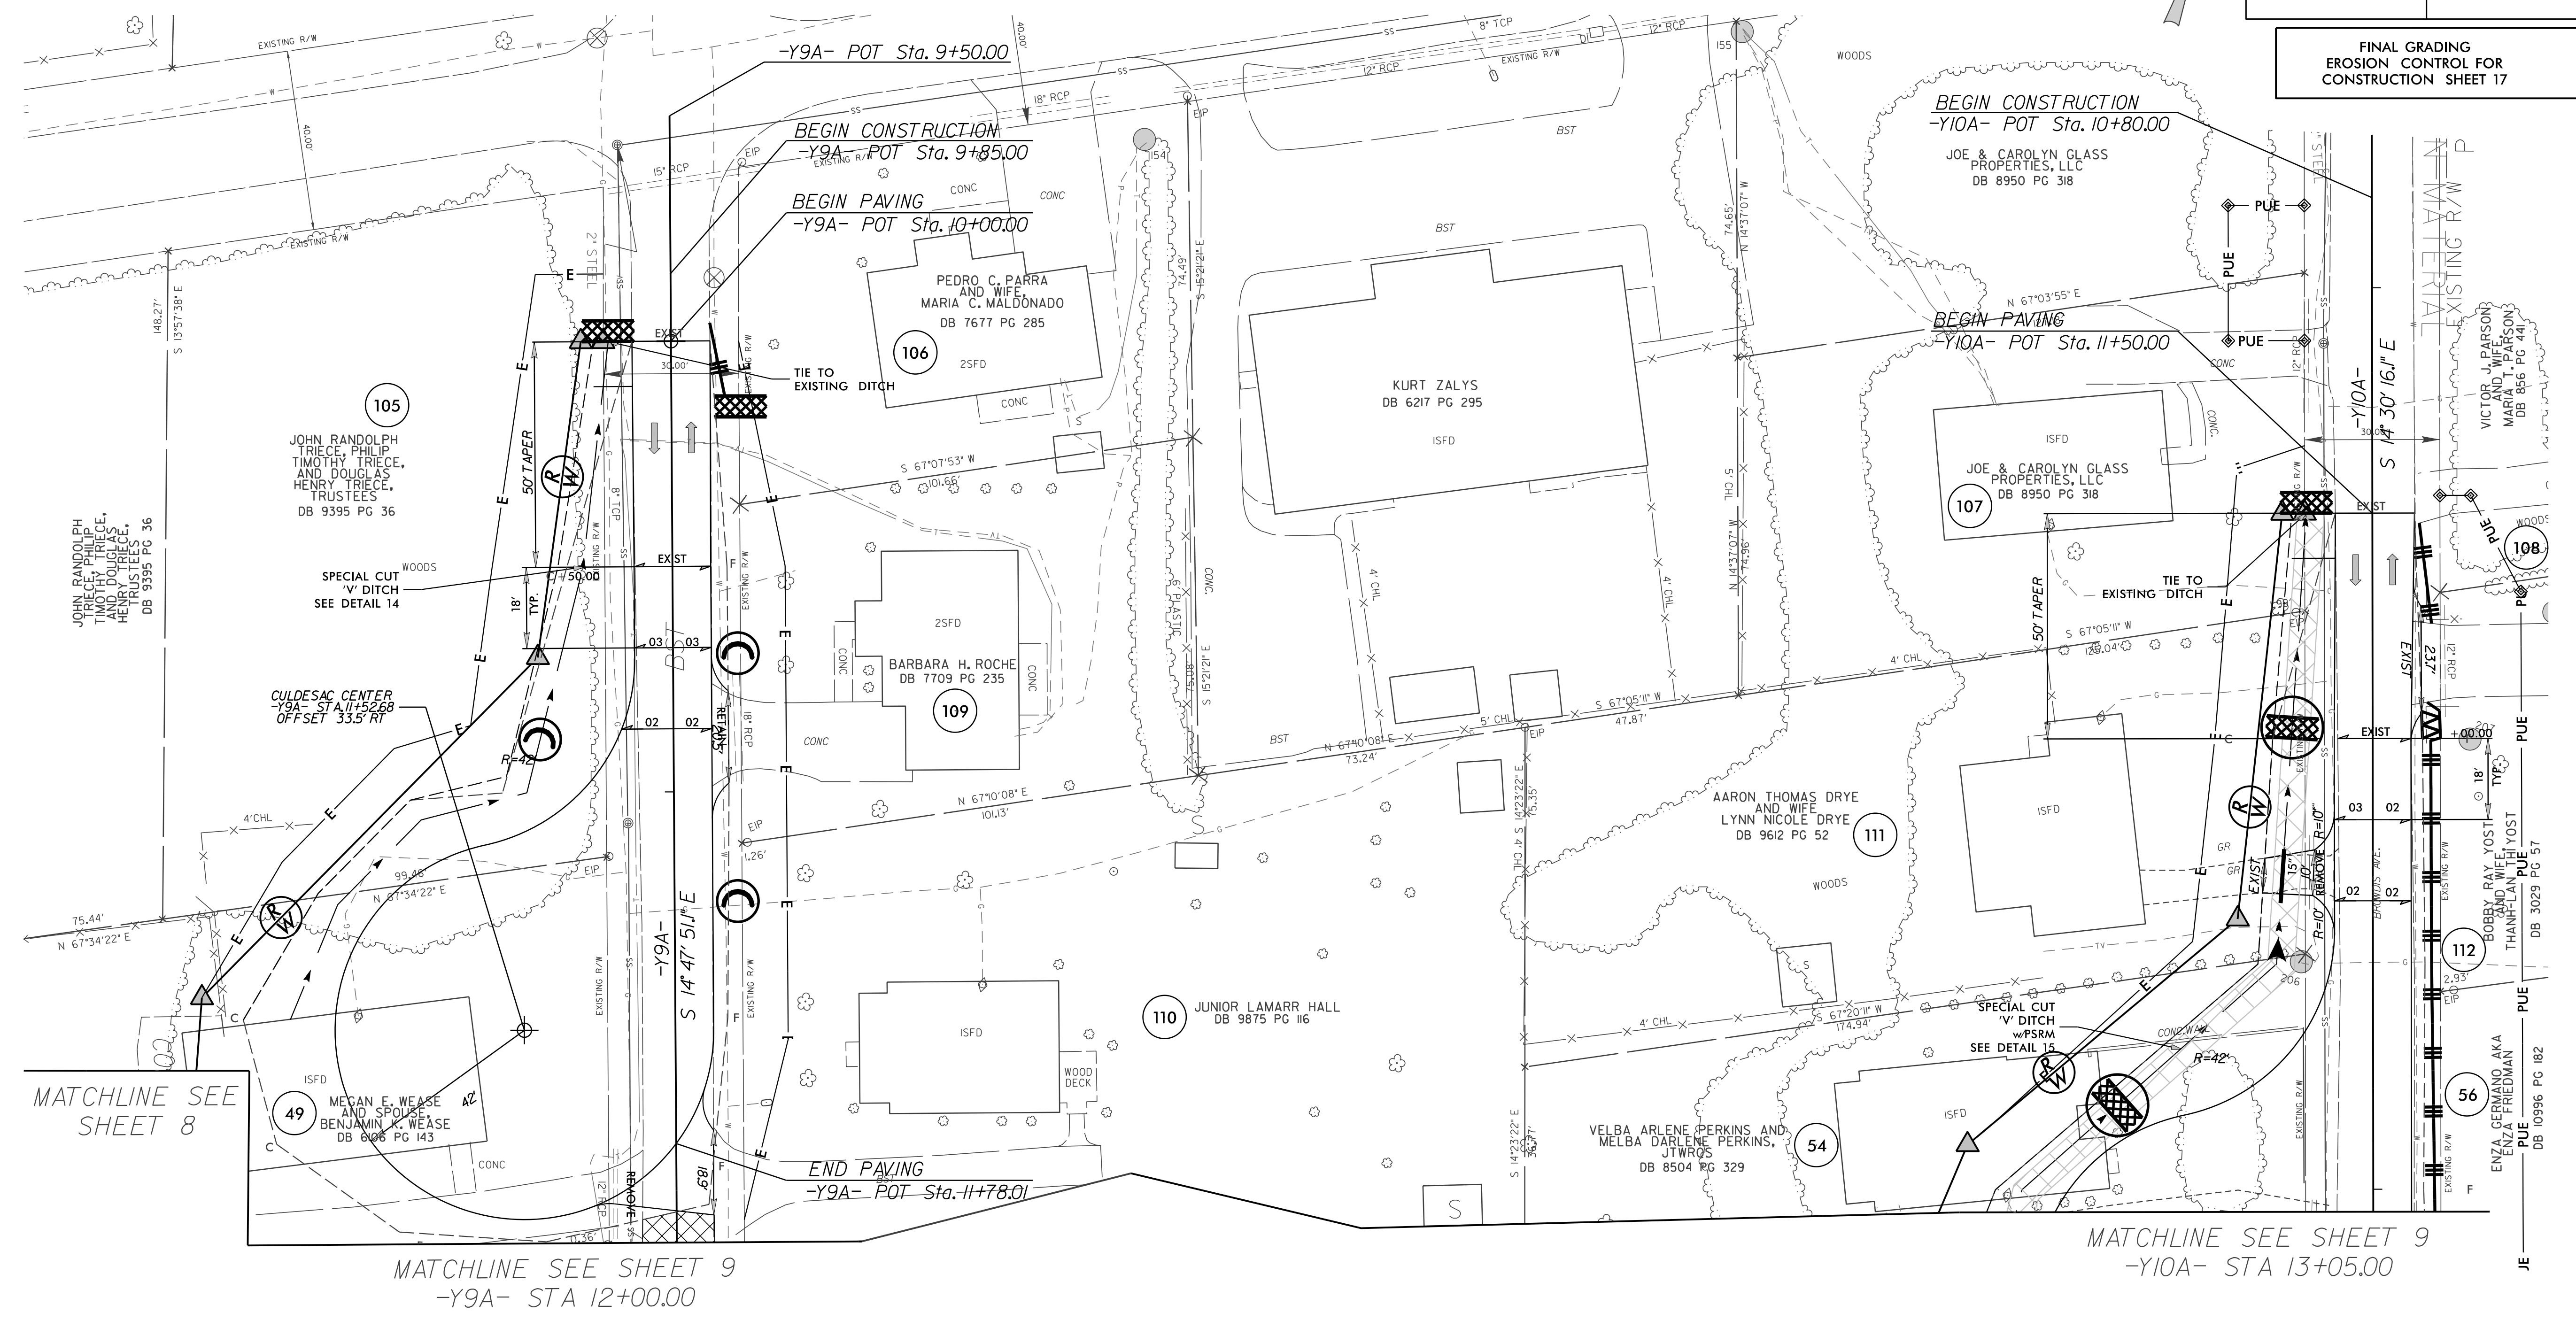

MATCHLINE SEE SHEET 8

MATCHLINE SEE SHEET 9
-Y9A- STA 12+00.00

MATCHLINE SEE SHEET 9
-Y10A- STA 13+05.00

SEE SHEET 2D-1
FOR DITCH DETAILS

-Y9A- SEE PROFILE SHEET 39
-Y10A- SEE PROFILE SHEET 40