
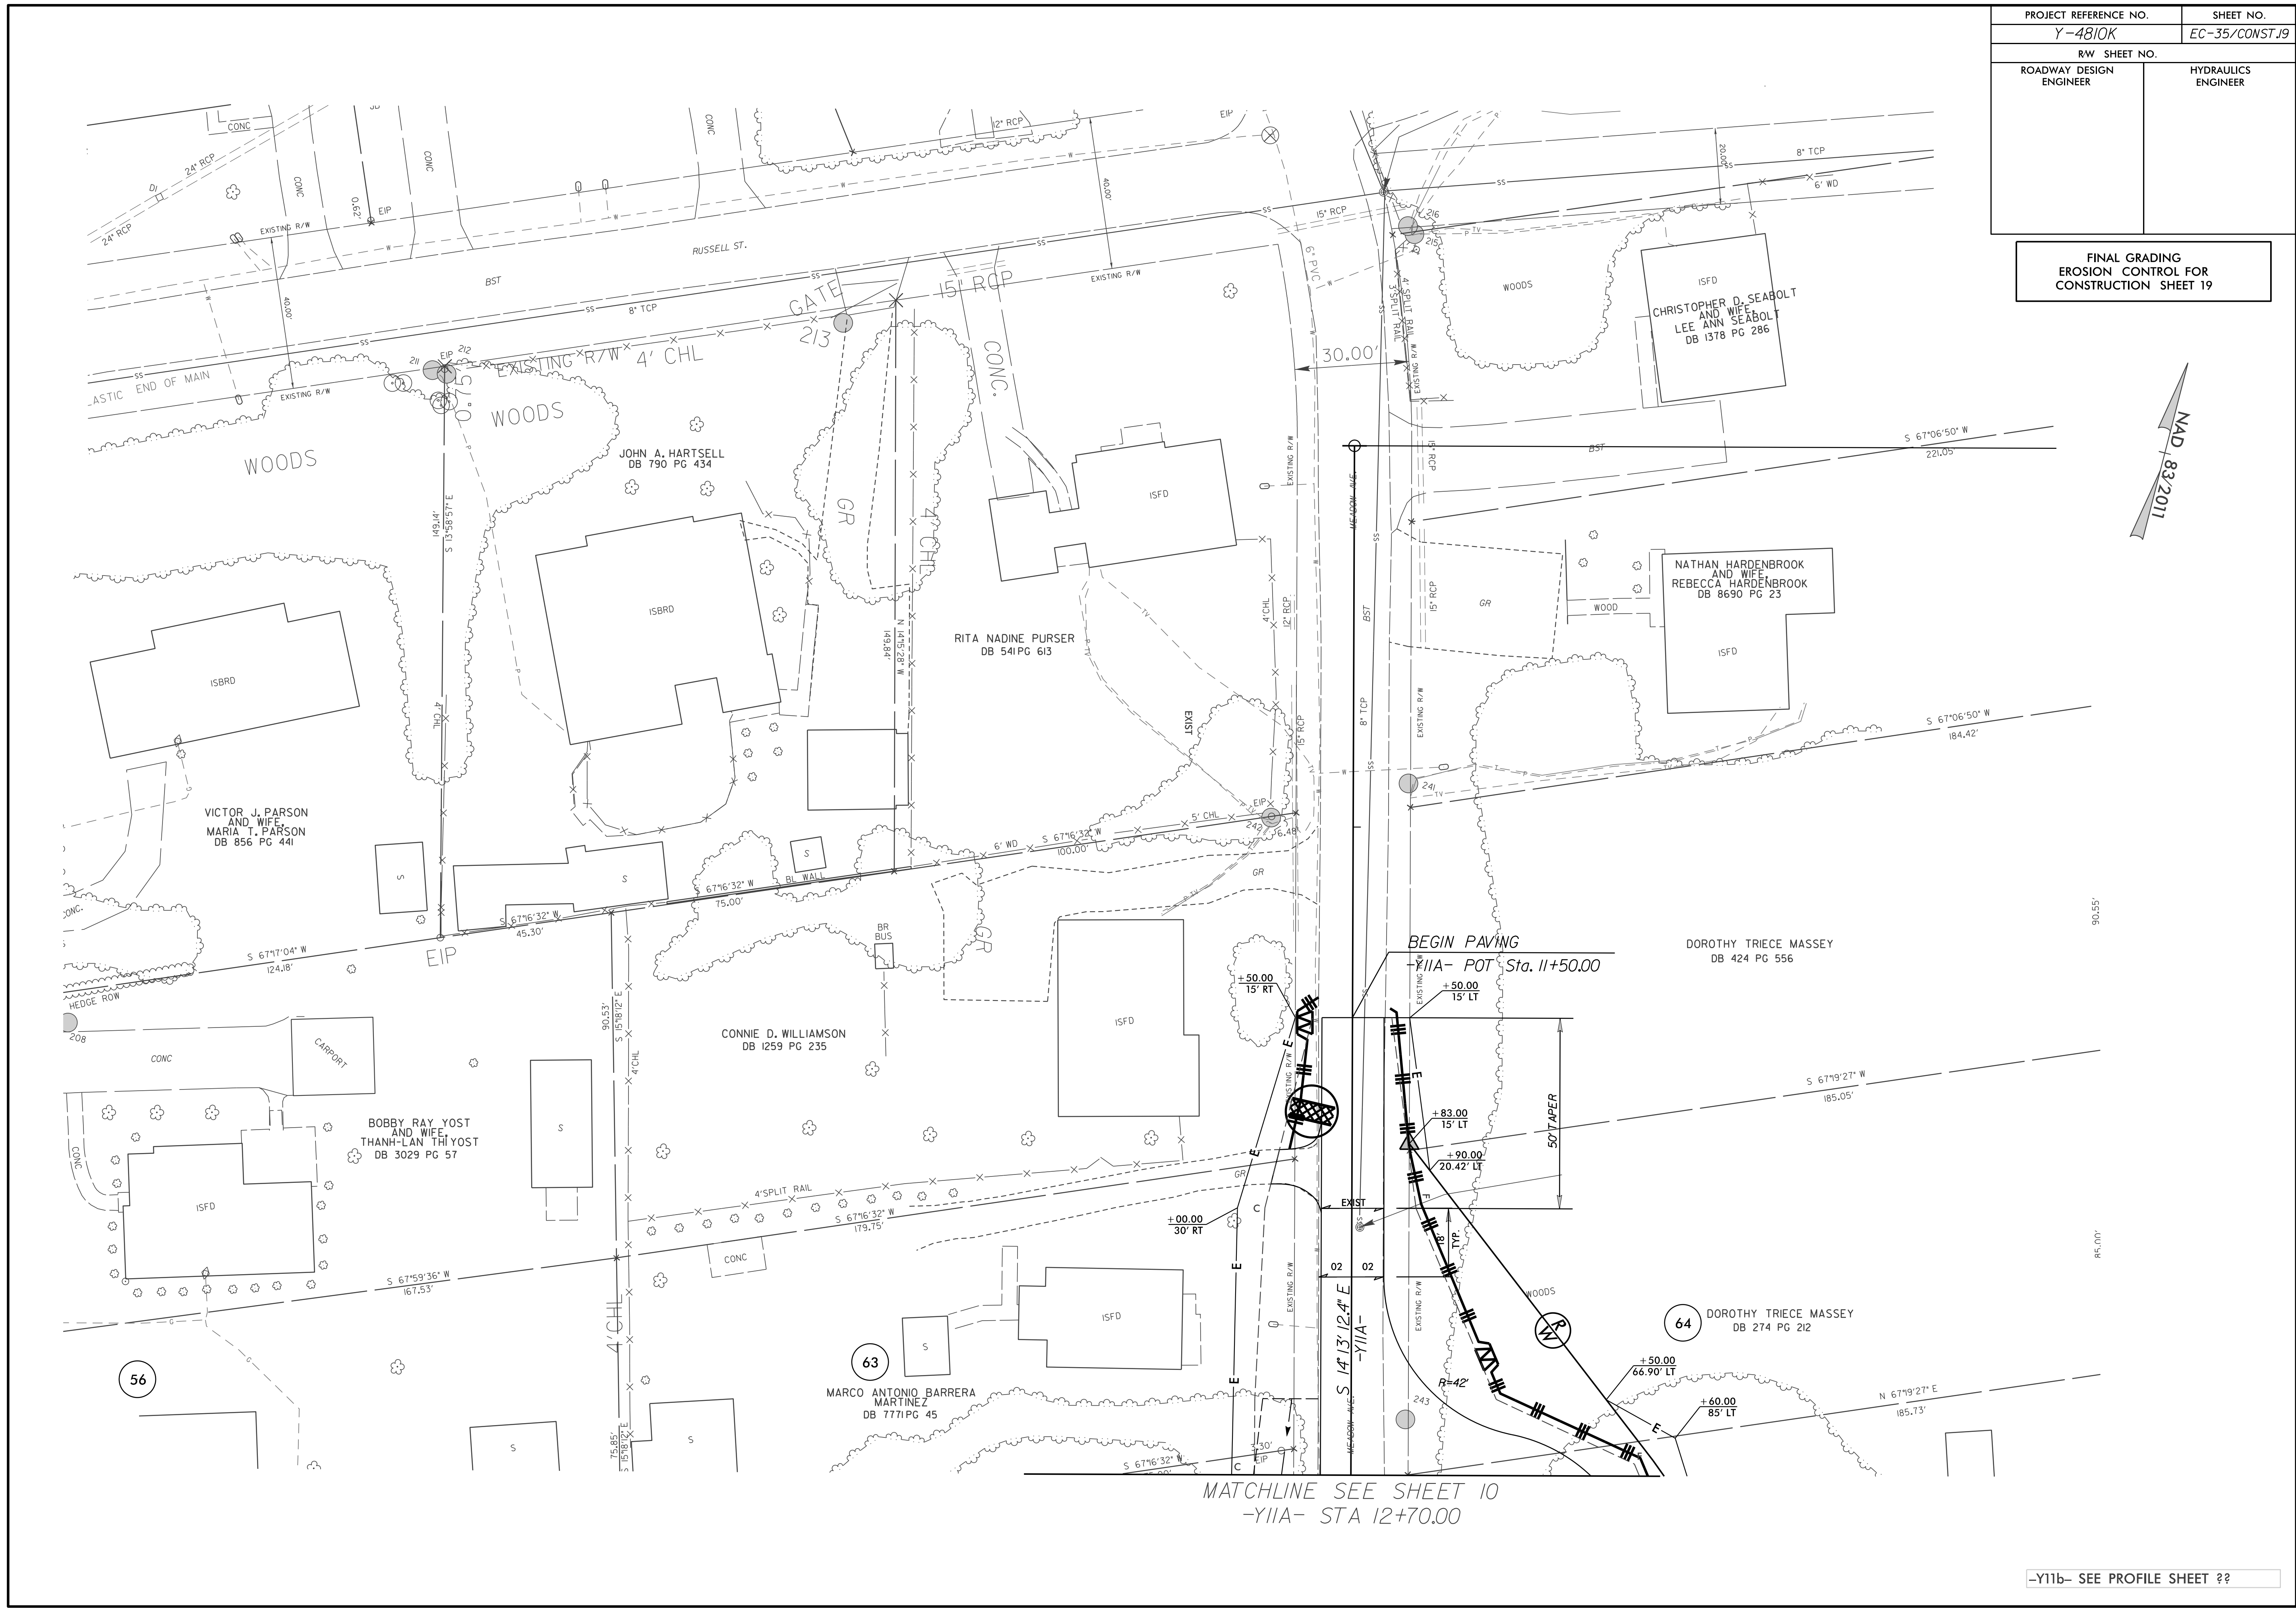


PROJECT REFERENCE NO.	SHEET NO.
Y-4810K	EC-35/CONST.19
RW SHEET NO.	
ROADWAY DESIGN ENGINEER	HYDRAULICS ENGINEER

FINAL GRADING
EROSION CONTROL FOR
CONSTRUCTION SHEET 19

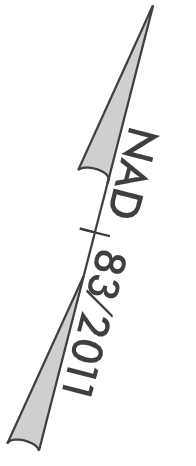

MATCHLINE SEE SHEET 10
-Y11A- STA 12+70.00

-Y11b- SEE PROFILE SHEET ??