



8/25/2022 2:04:54 PM P:\Rail\Projects\2015\Y-4810K (NCDOT Rail)\Div\Structures\Drawings\Final\Y4810K_SMU_FP.dgn

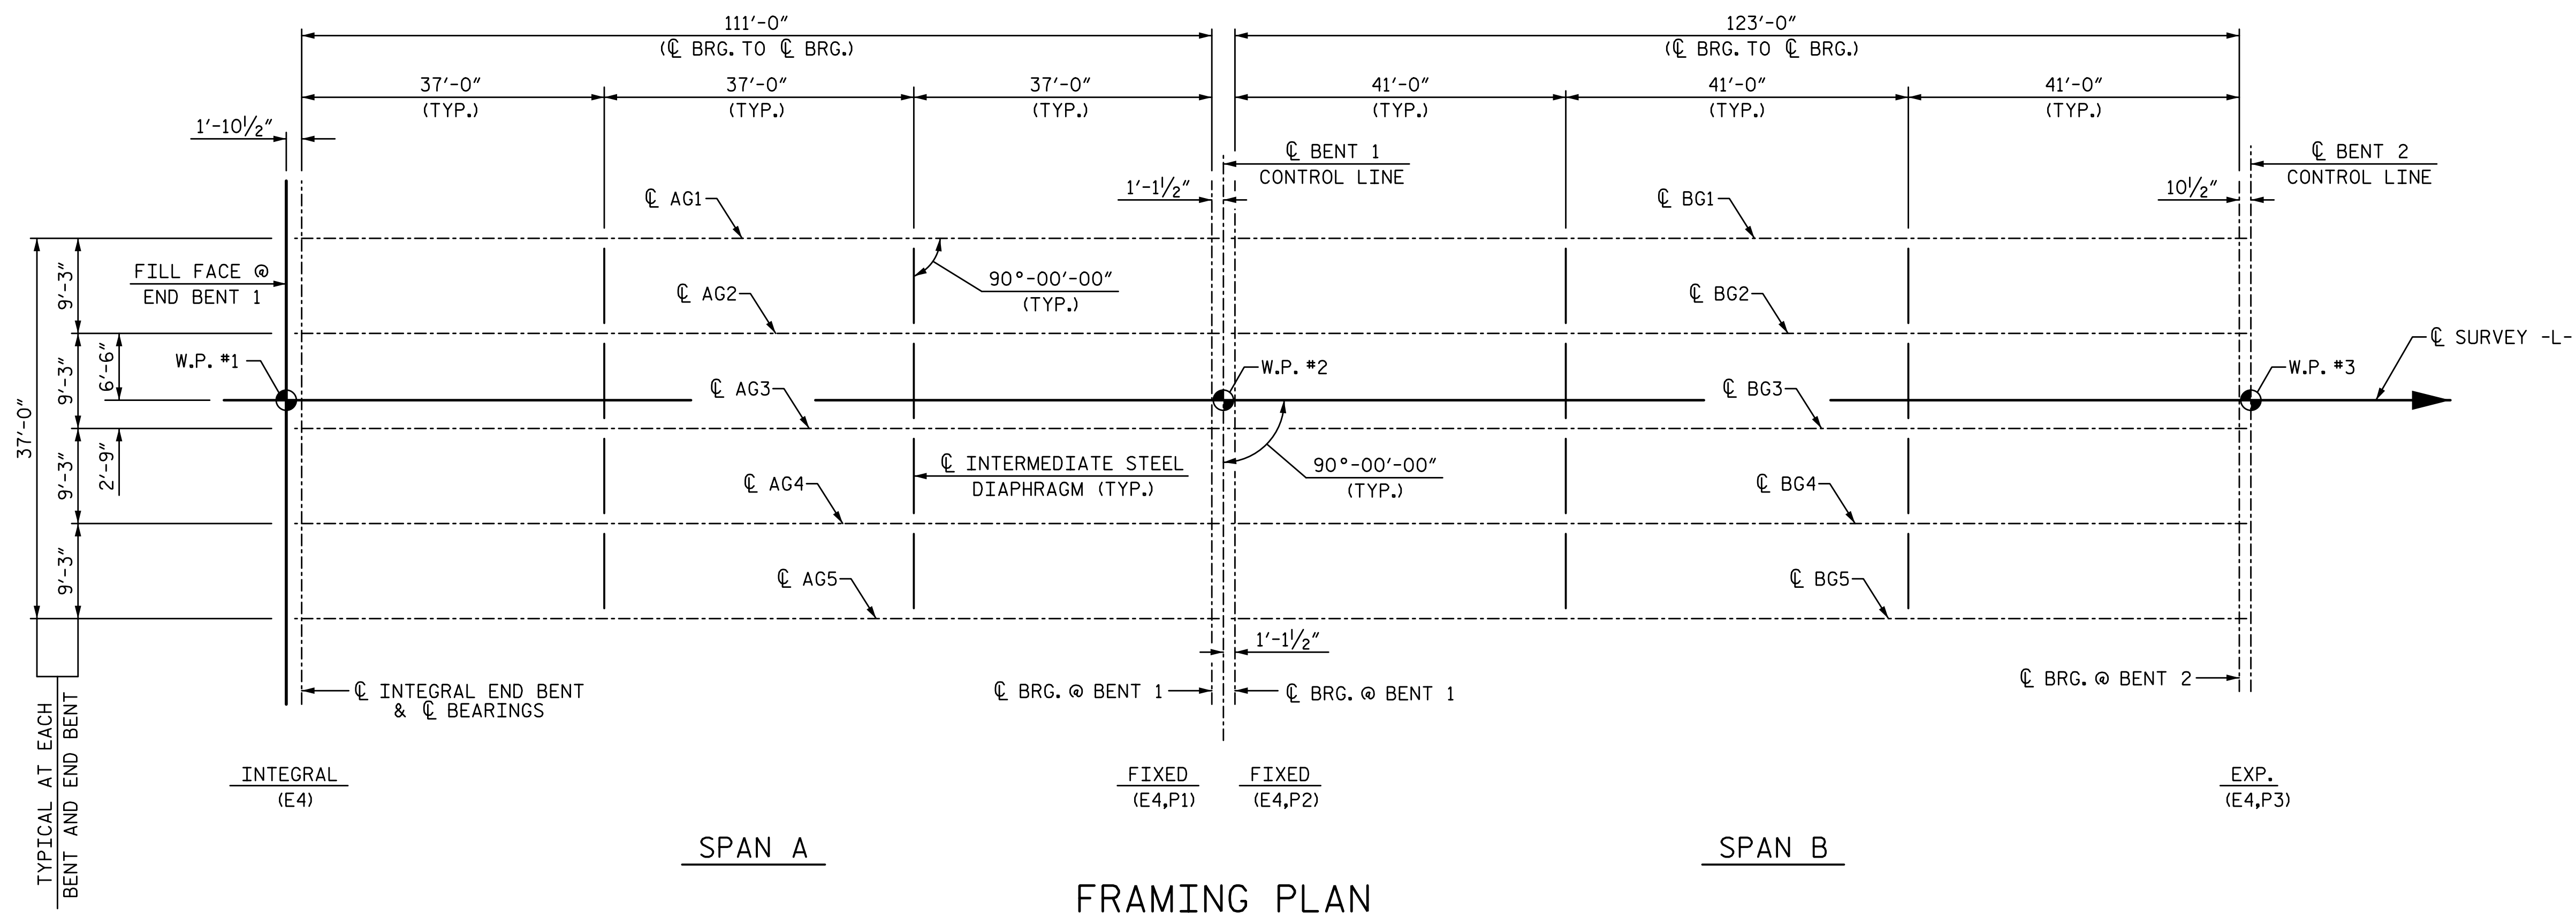

NOTES:
 FOR INTERMEDIATE STEEL DIAPHRAGM DETAIL, SEE
 "INTERMEDIATE STEEL DIAPHRAGM FOR 72"
 PRESTRESSED CONCRETE MODIFIED BULB TEE" SHEET.


FRAMING PLAN

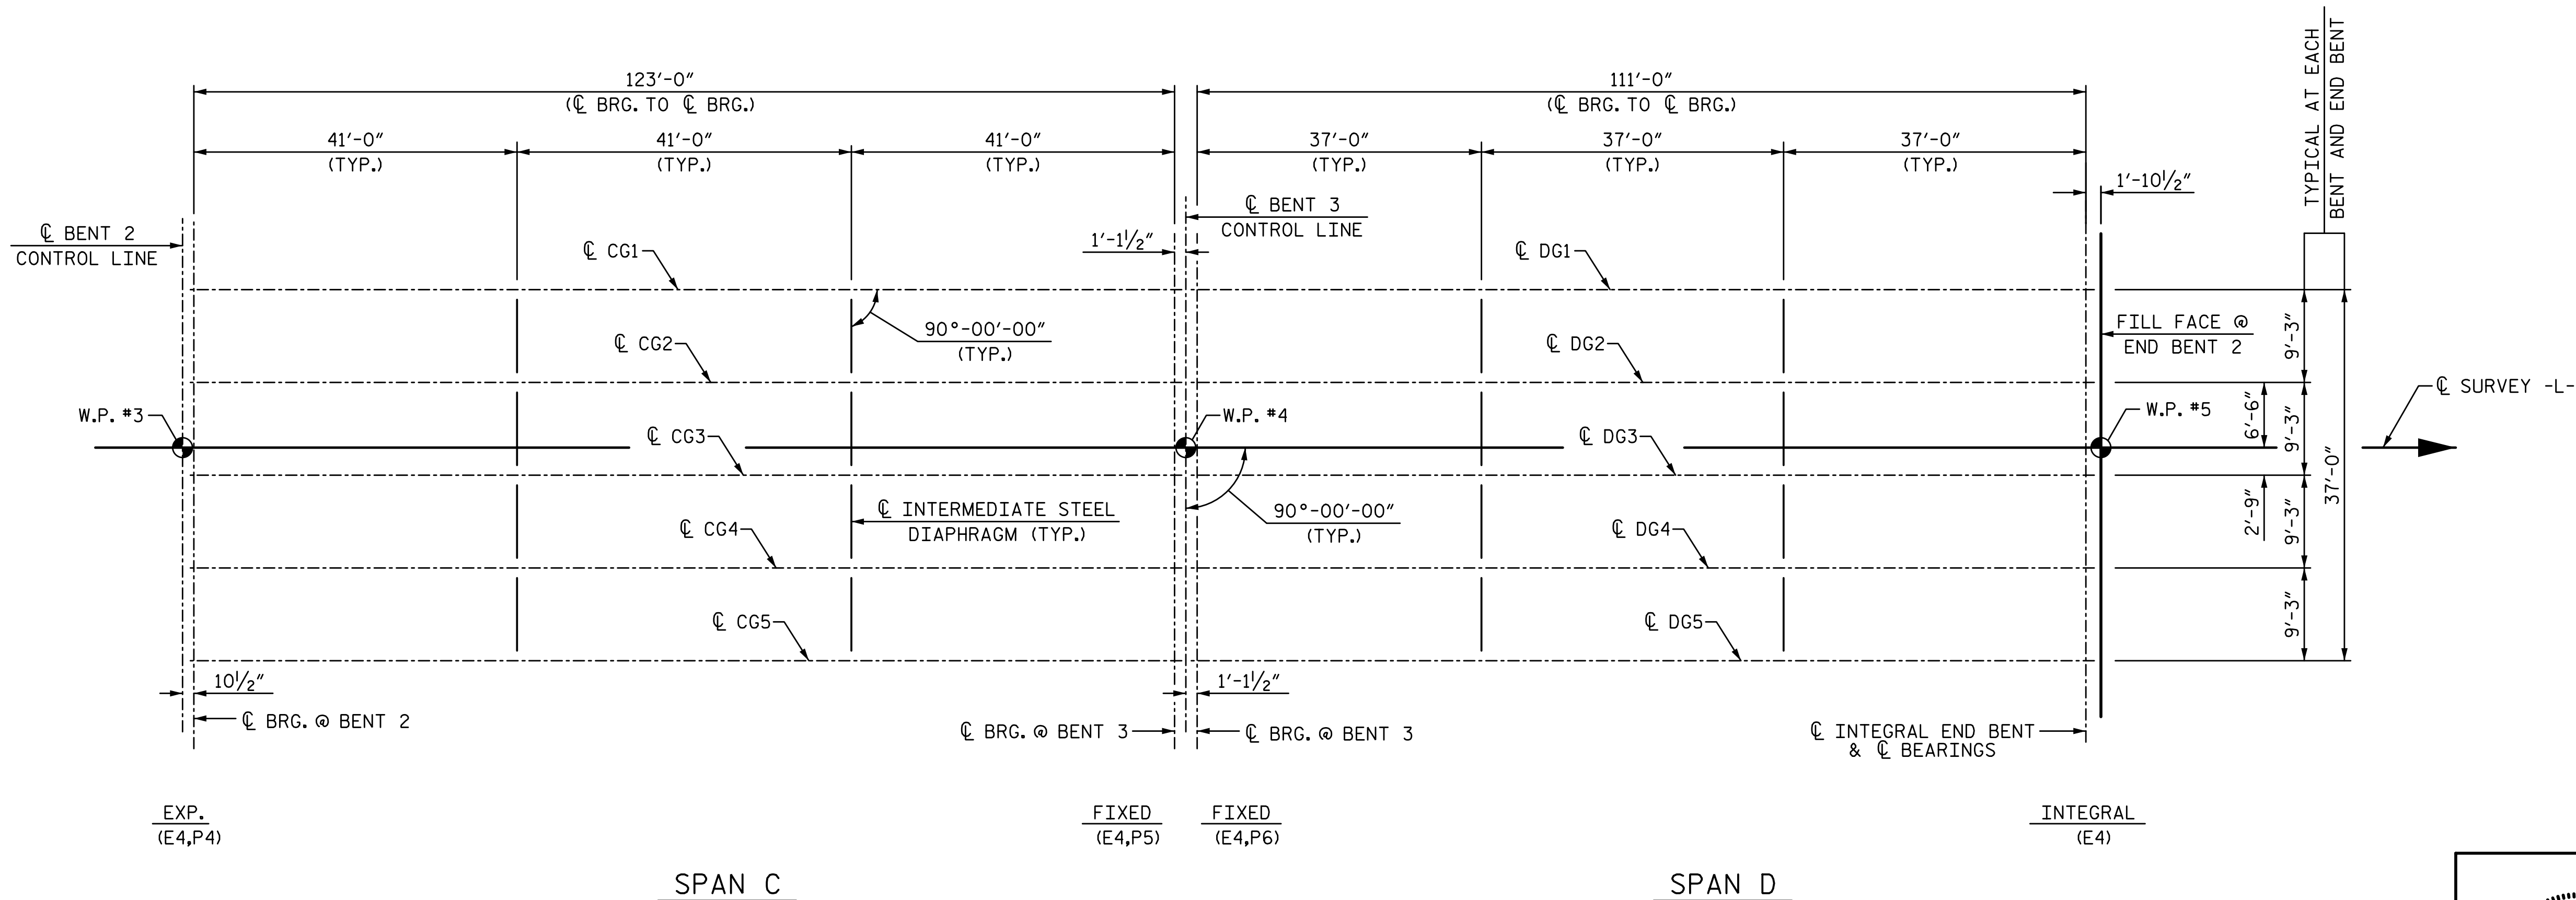

FRAMING PLAN

PROJECT NO. Y-4810K
CABARRUS COUNTY
 STATION: 31+94.08 -L-

DRAWN BY: J.R. SEALEY DATE: 2-19
 CHECKED BY: J. A. BATTS DATE: 2-19
 DESIGN ENGINEER OF RECORD: J. A. BATTS DATE: 2-19

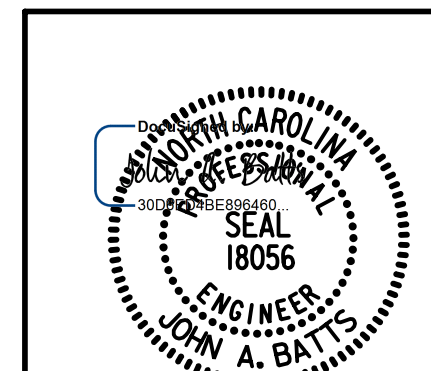

STATE OF NORTH CAROLINA DEPARTMENT OF TRANSPORTATION RALEIGH SUPERSTRUCTURE					
FRAMING PLAN					
REVISIONS					SHEET NO.
NO.	BY:	DATE:	NO.	BY:	DATE:
1			3		
2			4		
TOTAL SHEETS					53

LICENSURE NO. C-4434
 8/25/2022 | 11:22 AM
**DOCUMENT NOT CONSIDERED FINAL
 UNLESS ALL SIGNATURES COMPLETED**