


EROSION CONTROL PLAN

PROJECT REFERENCE NO. BR-0029	SHEET NO. EC-04/CONST.04
RW SHEET NO.	
ROADWAY DESIGN ENGINEER	HYDRAULICS ENGINEER








PLANS PREPARED BY:
 **DRMP**
 DRMP, INC.
 8000 REGENCY PARKWAY, SUITE 110
 CARY, NC 27513
 NC LICENSE NO. C-2213 (919) 860-1038



NOTE:
PLACE TEMPORARY ROCK SEDIMENT DAMS TYPE - B AND TEMPORARY ROCK SILT CHECKS TYPE - A AT DRAINAGE OUTLETS.

CLEARING AND GRUBBING
EROSION CONTROL FOR
CONSTRUCTION SHEET 4

NAD 83/2011

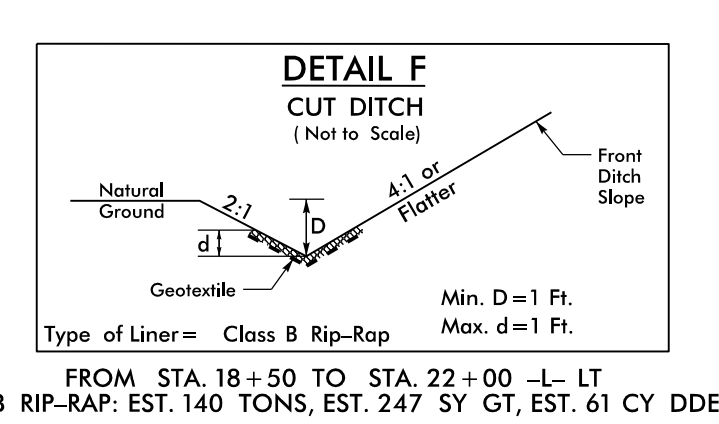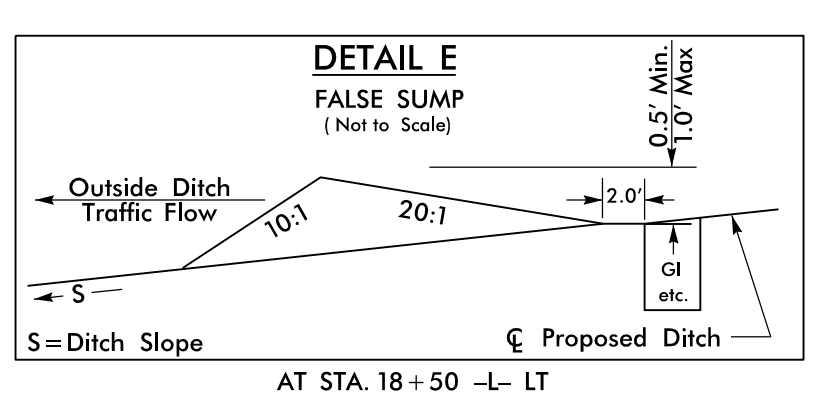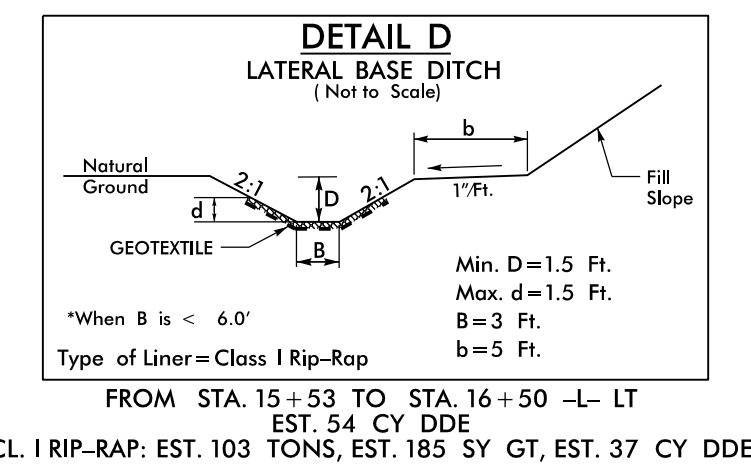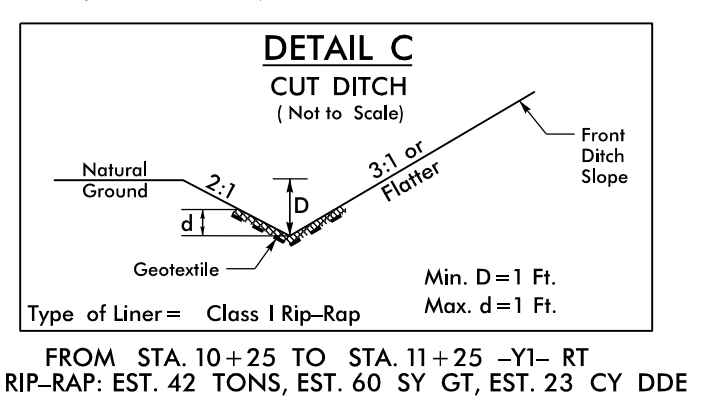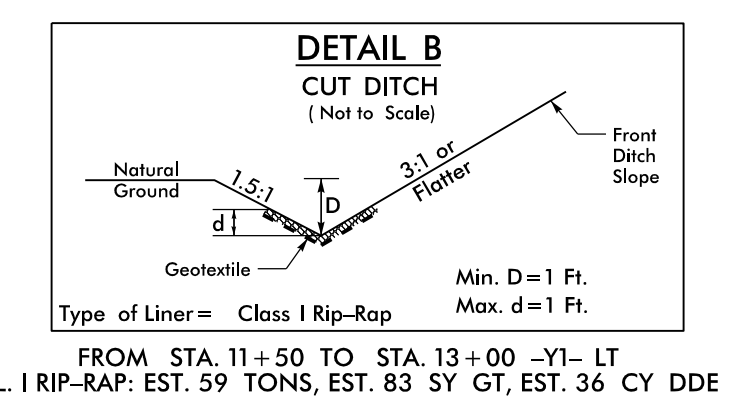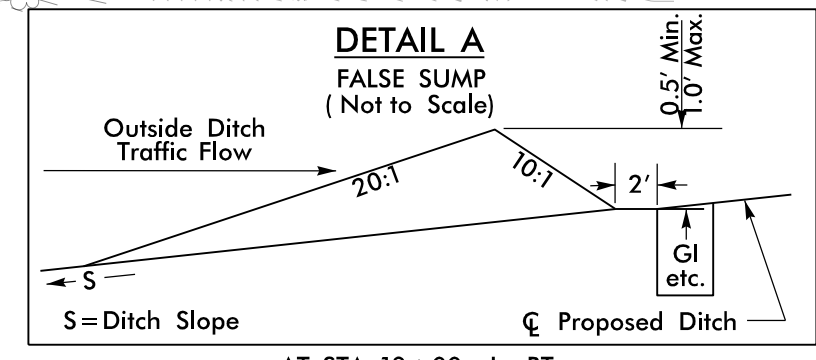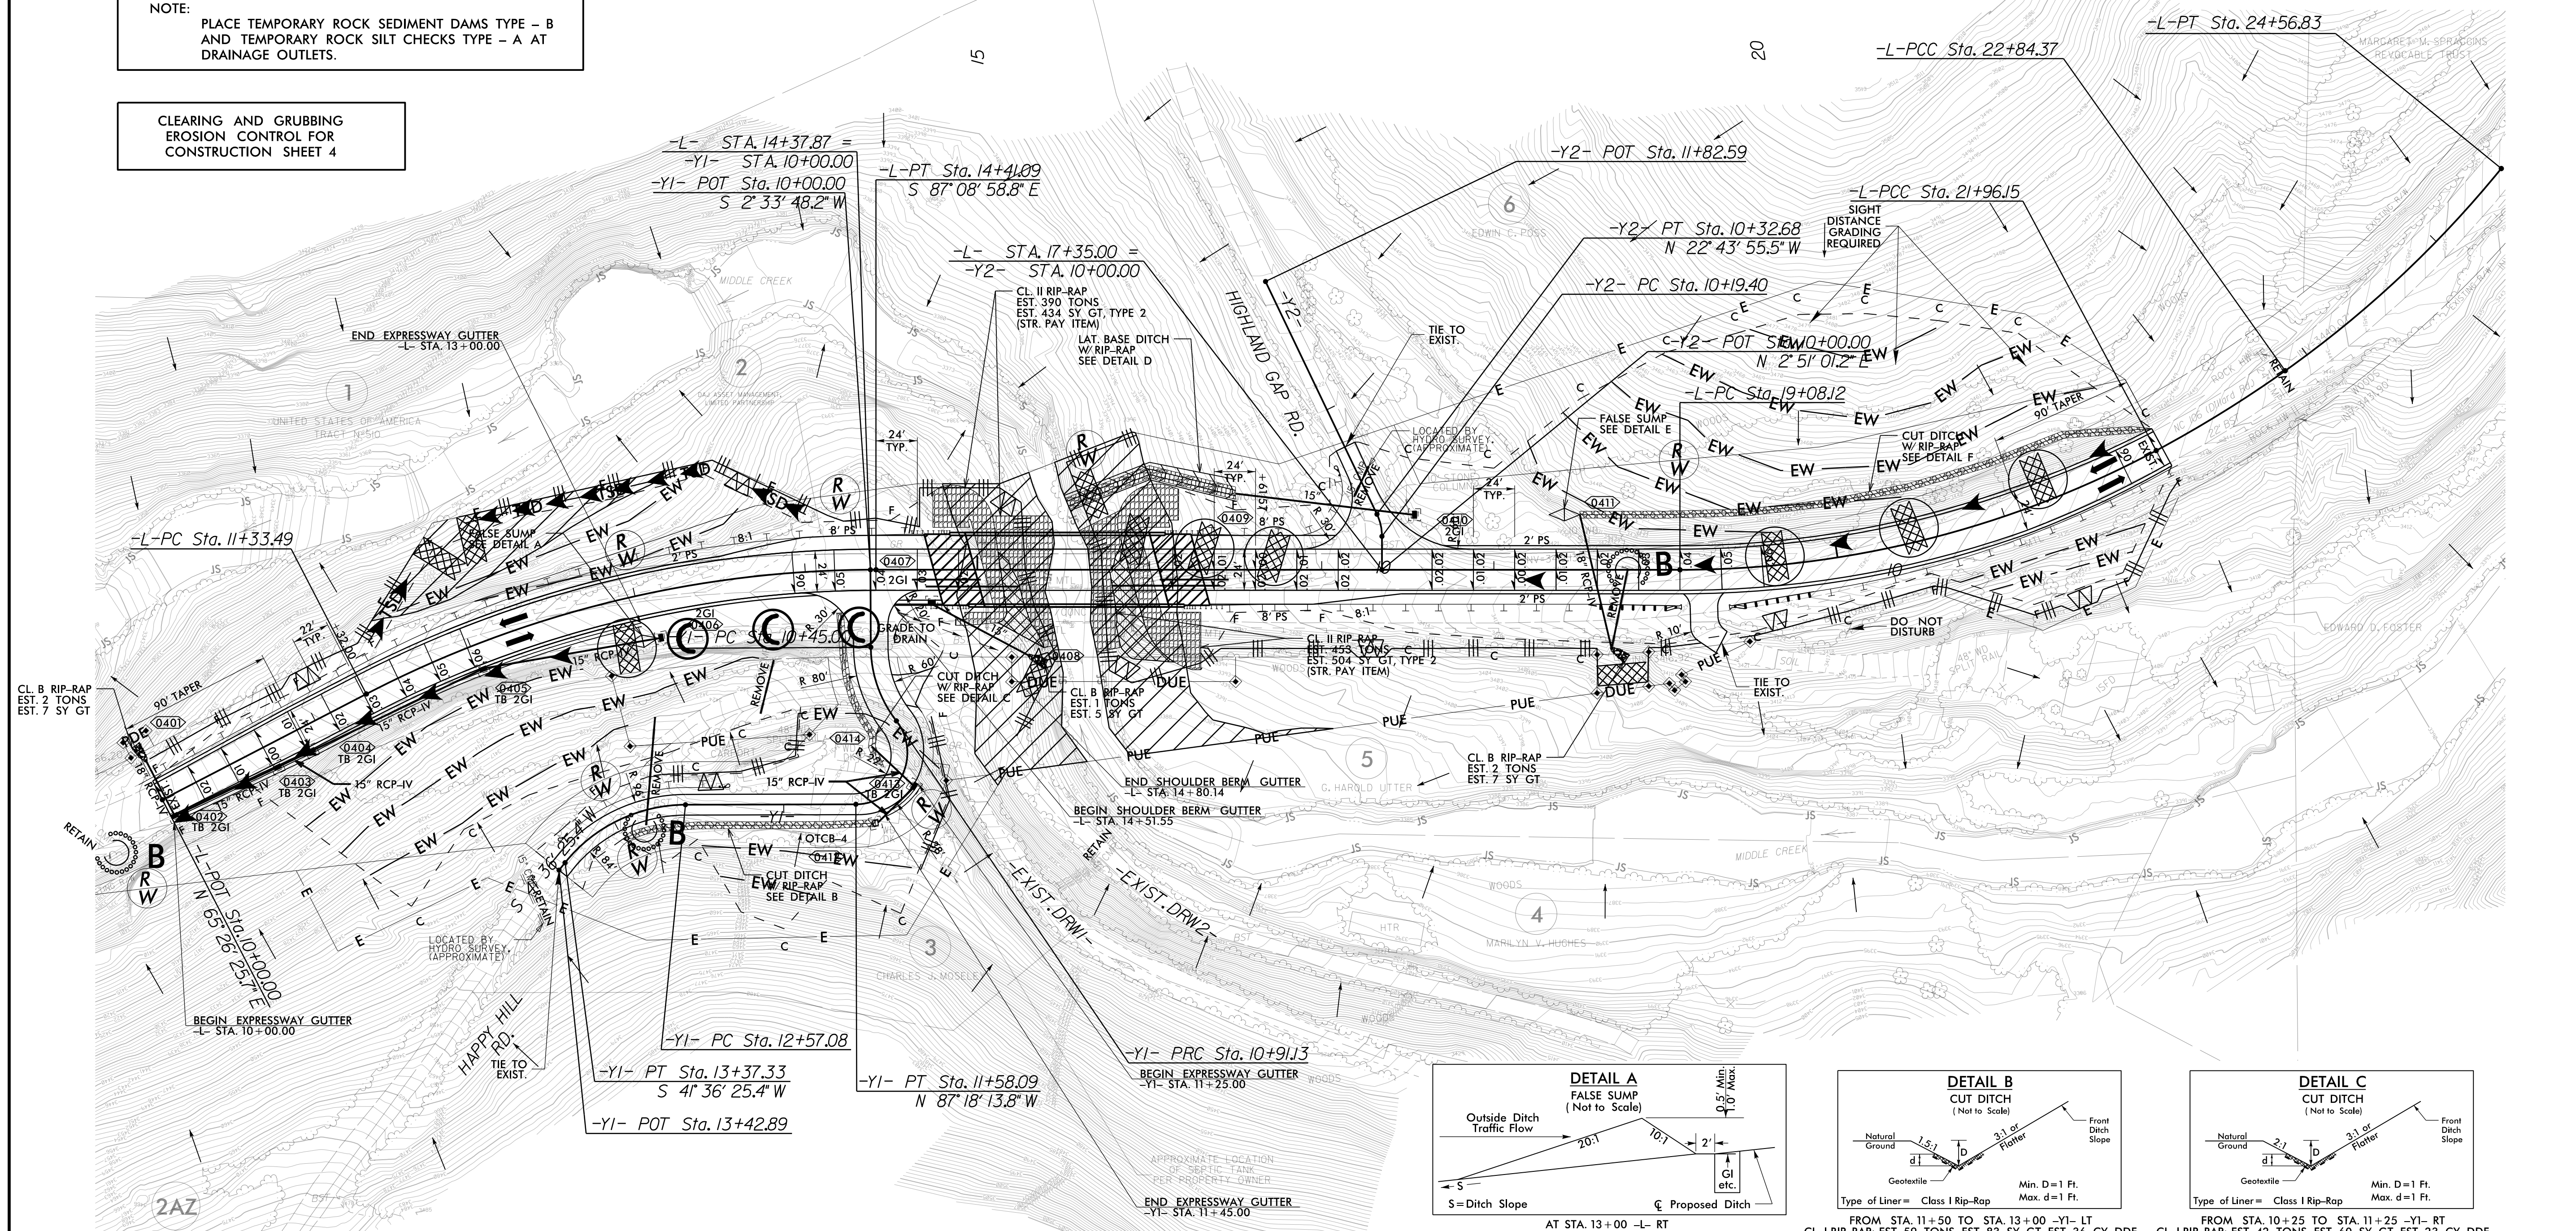

8/17/99
 DATE: 8/17/99
 PROJECT: BR-0029 Environmental Design\PSHV\BR0029_EC.dsn
 DRAWN BY: CAR-ADAMS
 CHECKED BY: CAR-ADAMS
 APPROVED BY: CAR-ADAMS