


REVISIONS

K:\CHL_P\01036453 - 1-5973 11-485 Brookshire Erosion Control\DesignPlan Sheets\1-5973.ec.dsh_l1.dgn

2/23/2022

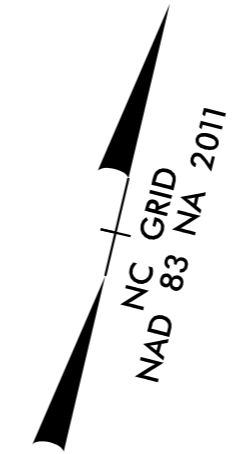

FINAL EROSION CONTROL FOR
CONSTRUCTION SHEET 7


Kimley Horn

200 S. TRYON ST. • CHARLOTTE, NC 28202

RIGHT-OF-WAY REV.
CONST. REV.

PROJECT REFERENCE NO. 1-5973	SHEET NO. EC-11/CONST.7
R/W SHEET NO.	HYDRAULICS ENGINEER
ROADWAY ENGINEER	HYDRAULICS ENGINEER

**DOCUMENT NOT CONSIDERED FINAL
UNLESS ALL SIGNATURES COMPLETED**

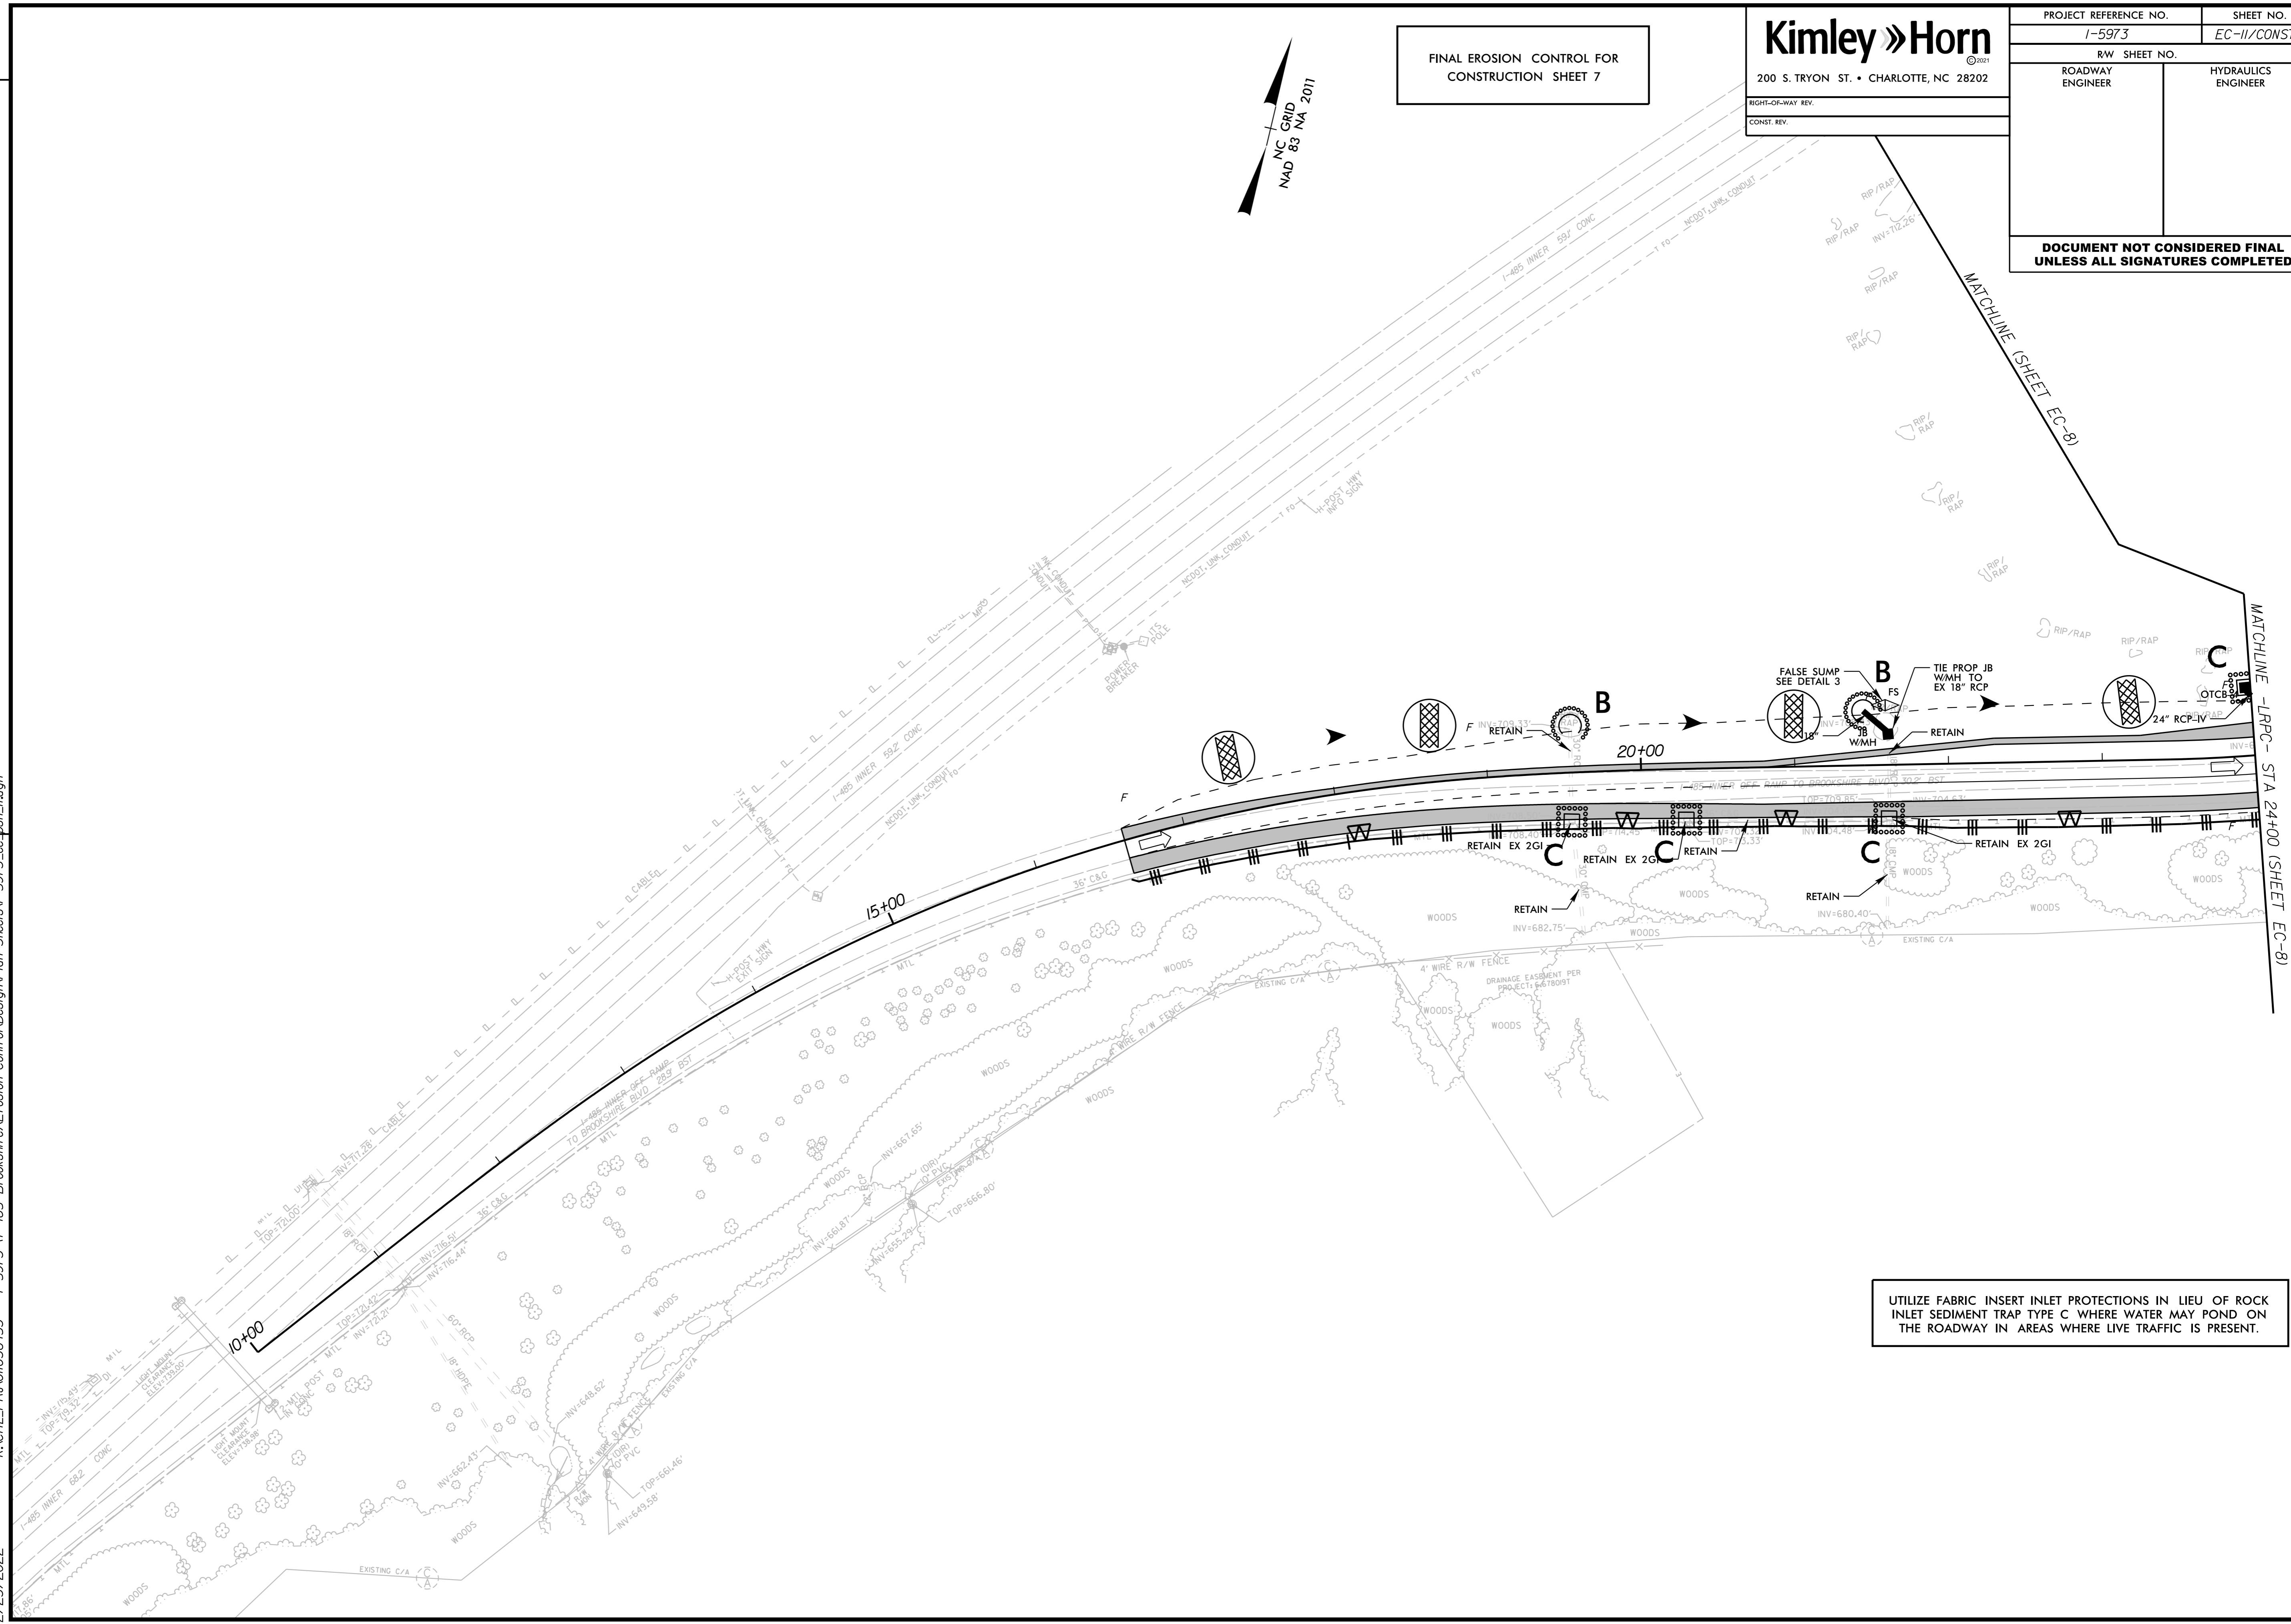

UTILIZE FABRIC INSERT INLET PROTECTIONS IN LIEU OF ROCK INLET SEDIMENT TRAP TYPE C WHERE WATER MAY POND ON THE ROADWAY IN AREAS WHERE LIVE TRAFFIC IS PRESENT.