


SPAN A

SPAN B

SPAN C

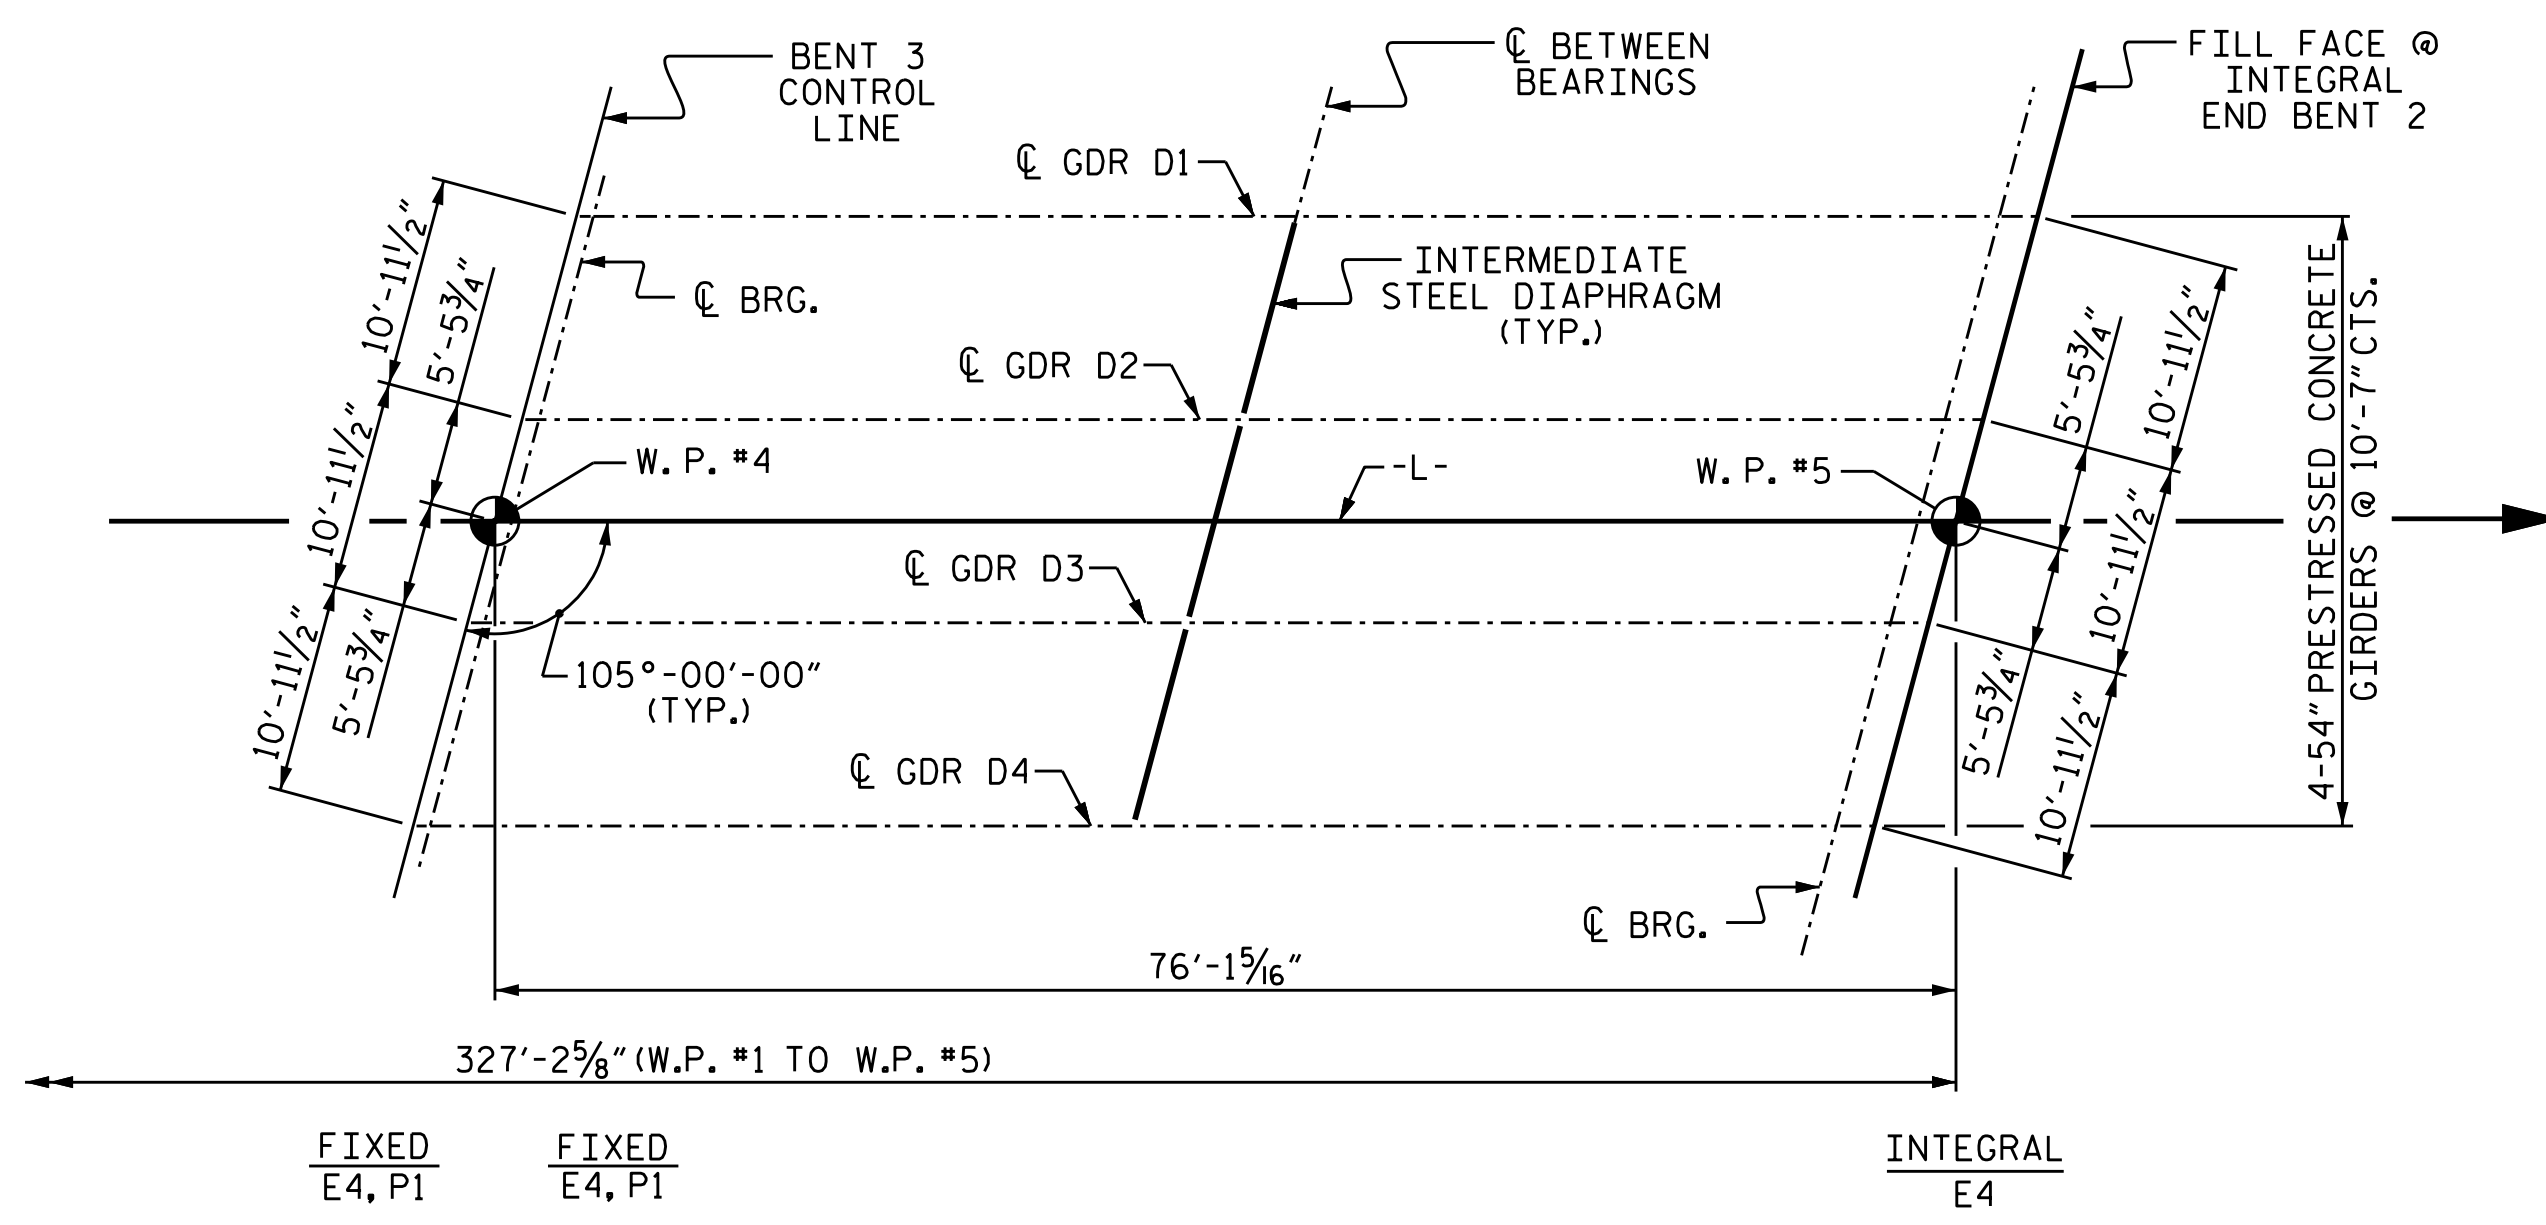

SPAN D

FRAMING PLAN

PROJECT NO. B-5670
NASH COUNTY
 STATION: 16+98.00 -L-



STATE OF NORTH CAROLINA
 DEPARTMENT OF TRANSPORTATION
 RALEIGH

SUPERSTRUCTURE
 FRAMING PLAN

DRAWN BY: M.M. AHMED DATE: 06/22
 CHECKED BY: S. WANCE DATE: 06/22
 DESIGN ENGINEER OF RECORD: M.M. AHMED DATE: 04/2020

REVISIONS						SHEET NO.
NO.	BY:	DATE:	NO.	BY:	DATE:	S-14
1			3			TOTAL SHEETS 40
2			4			

DOCUMENT NOT CONSIDERED FINAL UNLESS ALL SIGNATURES COMPLETED