

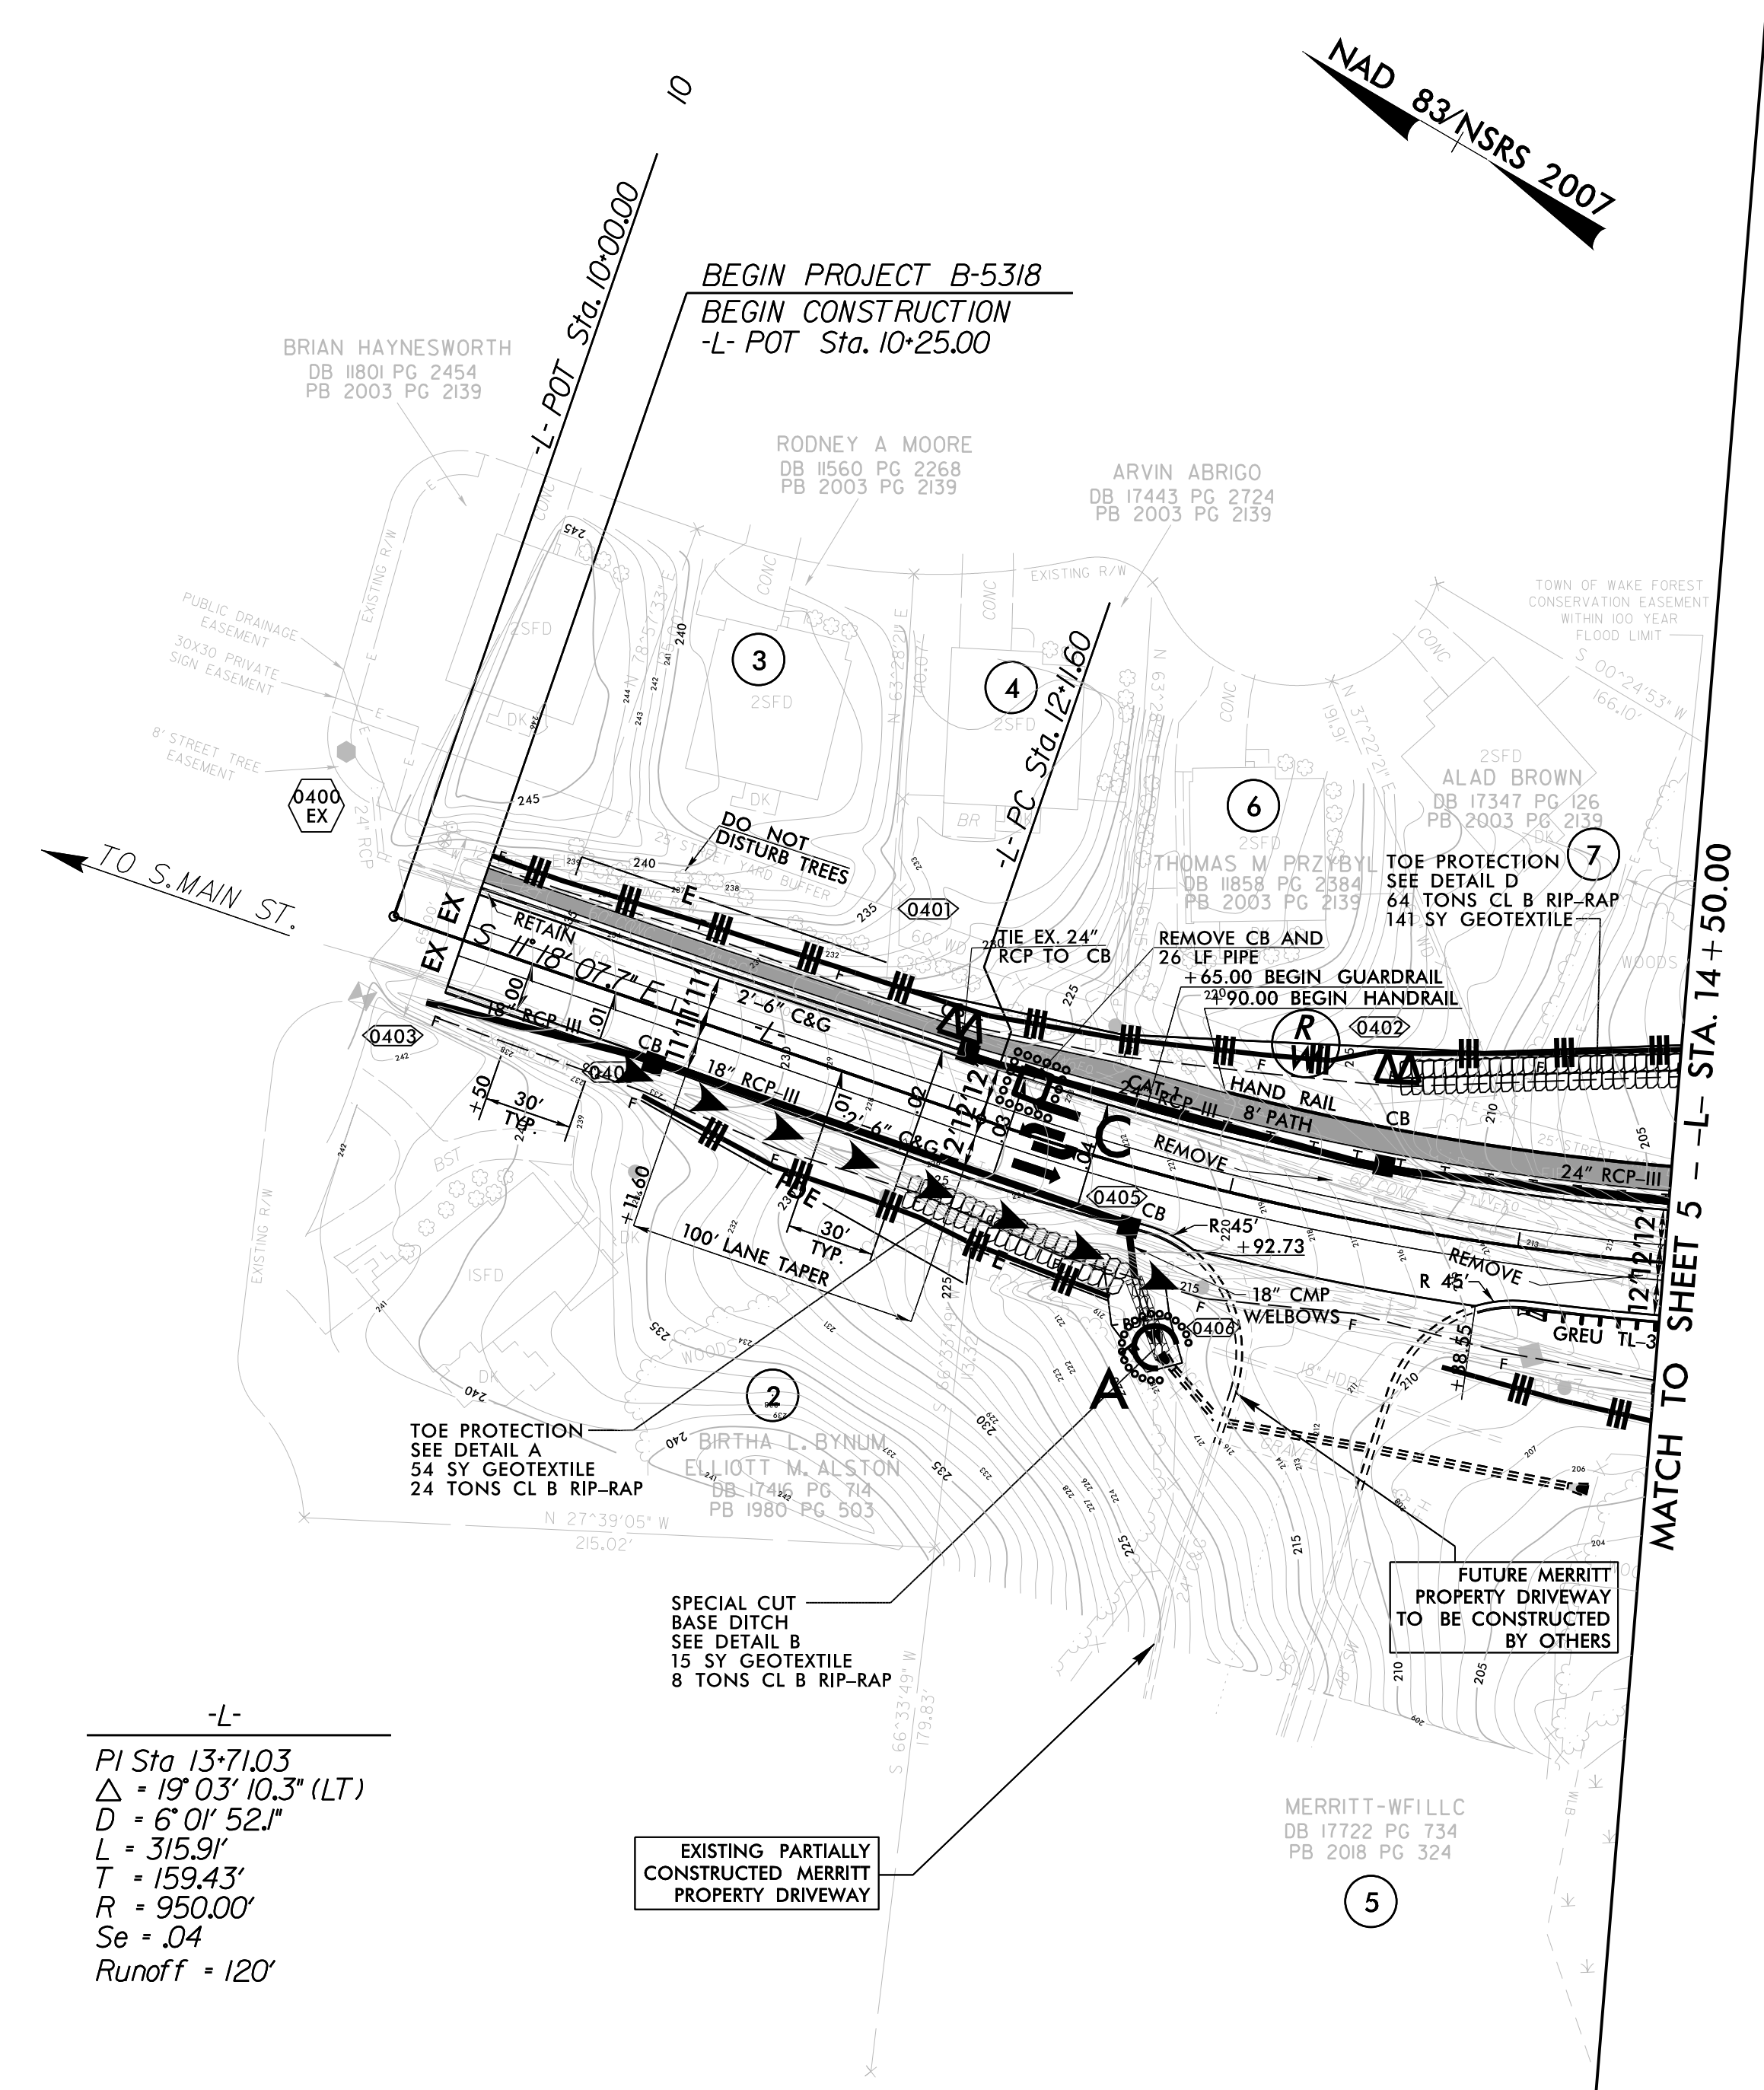
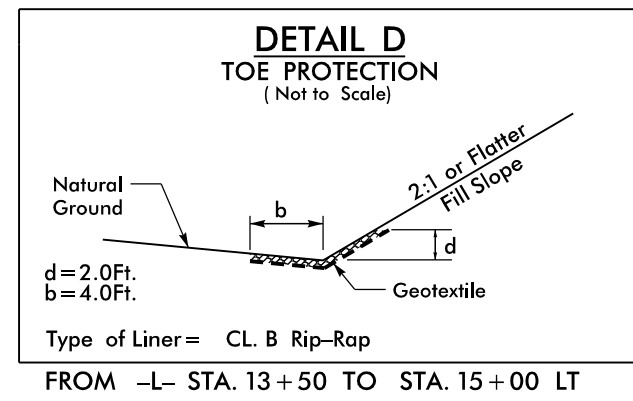


RW SHEET NO.	
ROADWAY DESIGN ENGINEER	HYDRAULICS ENGINEER

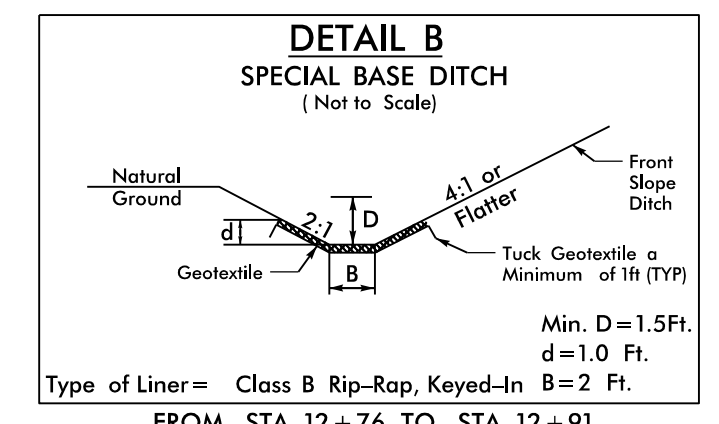

-L-
 P_i Sta 13+71.03
 $\Delta = 19^\circ 03' 10.3" (LT)$
 $D = 6' 01" 52.1"$
 $L = 315.9'$
 $T = 159.43'$
 $R = 950.00'$
 $Se = .04$
 $Runoff = 120'$

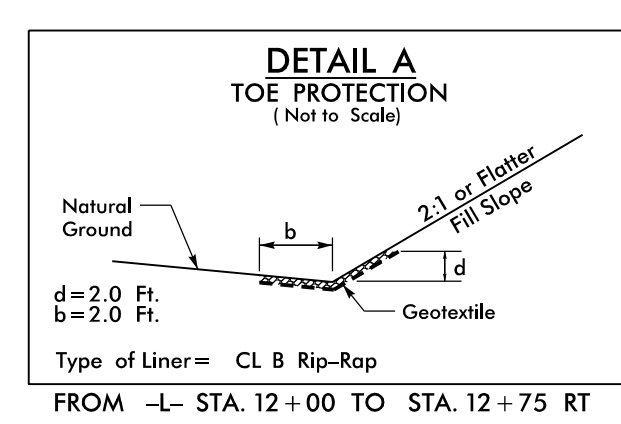

CLEARING AND GRUBBING
 EROSION CONTROL FOR
 CONSTRUCTION SHEET 4

NOTE:
 PLACE TEMPORARY ROCK SEDIMENT DAMS TYPE - B
 AND TEMPORARY ROCK SILT CHECKS TYPE - A AT
 DRAINAGE OUTLETS.

SEE SHEETS 7 & 8 FOR -L- PROFILE

19-SEP-2022 12:55
 c:\projects\50084255\50084274_B5318_PH2\CAD\Civil\B5318_Hydro\ulcs\Reston_Contr\01\B5318_hyd.ec.PSH.04.dgn
 \$\$\$\$.USE RNAME\$\$\$\$