

SEEDING AND PLANTING ON US FOREST SERVICE (USFS) PROPERTY WILL BE IMPLEMENTED AS DIRECTED BY THE ENGINEER ON NCDOT RIGHT OF WAY AND ADJOINING USFS PROPERTY. REFER TO THE EROSION CONTROL SPECIAL PROVISIONS.

INSTALL PIPE(S) IN JURISDICTIONAL AREAS WITHOUT IMPACTING STREAM UNTIL AREA STABILIZED AND ACCORDING TO NCDOT BEST MANAGEMENT PRACTICES FOR CONSTRUCTION AND MAINTENANCE ACTIVITIES MANUAL.


ENVIRONMENTALLY SENSITIVE AREA  
SEE PROJECT SPECIAL PROVISIONS

NOTE:  
PLACE TEMPORARY ROCK SEDIMENT DAMS TYPE - B AND TEMPORARY ROCK SILT CHECKS TYPE - A AT DRAINAGE OUTLETS.







CLEARING AND GRUBBING  
EROSION CONTROL FOR  
CONSTRUCTION SHEET 35

MINIMIZE CLEARING  
AND GRUBBING  
SAFETY FENCE

|   |                     |
|---|---------------------|
| PROJECT REFERENCE NO.   | SHEET NO.           |
| A-0009CC  | EC-04/CONST.35      |
| RW SHEET NO.  |                     |
| ROADWAY DESIGN ENGINEER   | HYDRAULICS ENGINEER |
|   |                     |
| TGS ENGINEERS<br>201 W. MARION ST-STE 200<br>SHELBY, NC 28150<br>PH (704) 476-0003<br>CORP. LICENSE NO.: C-0275 |                     |

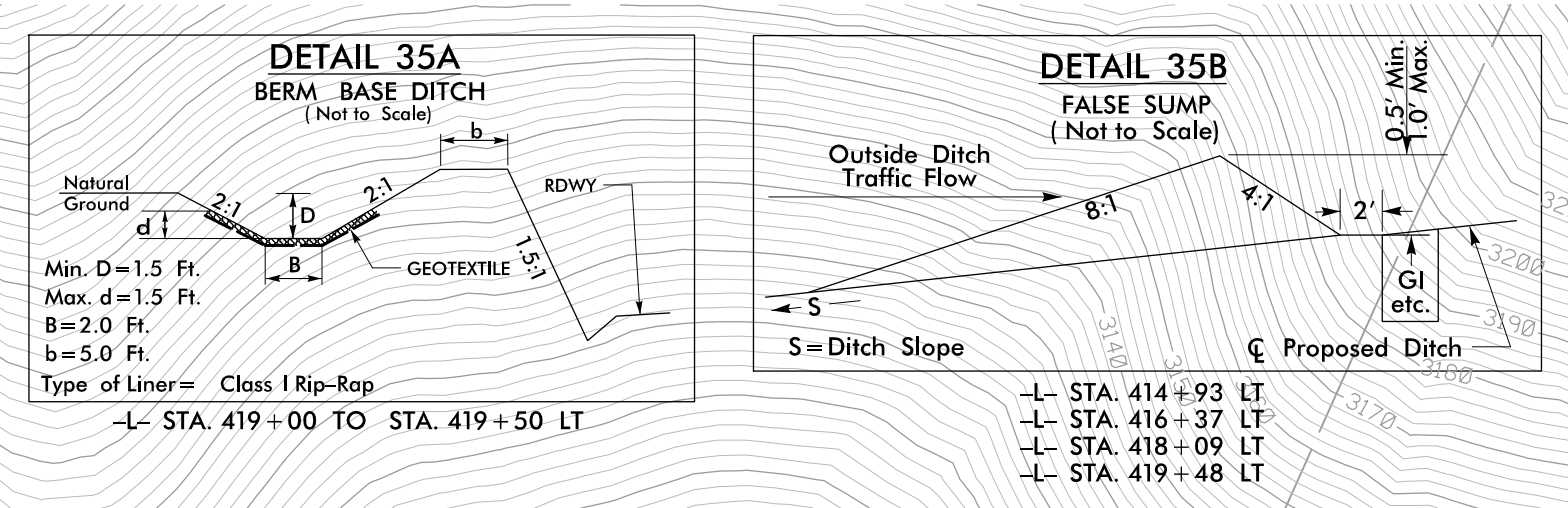

CLEAN WATER DIVERSIONS ARE INDEPENDENT OF OTHER EC DITCH LINES AND TERMINATE INTO A SC-A.

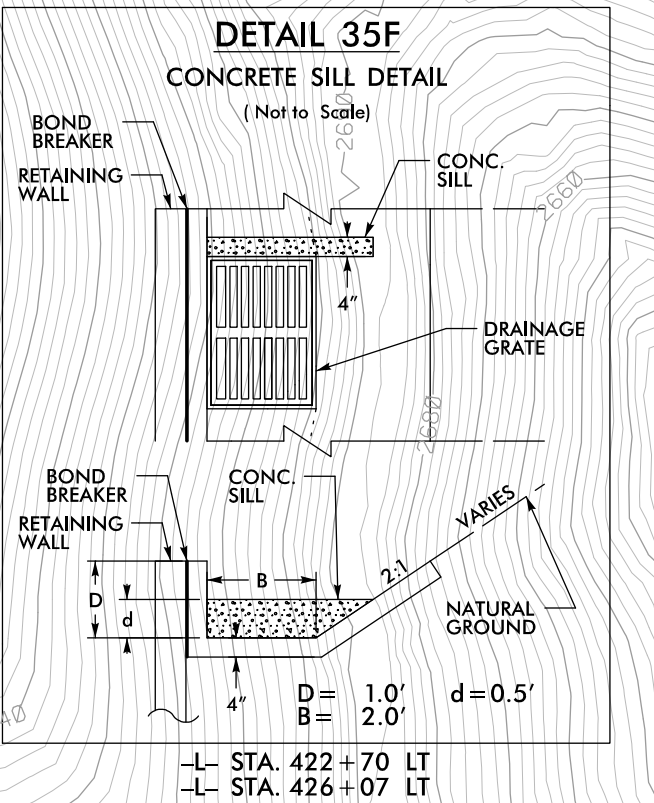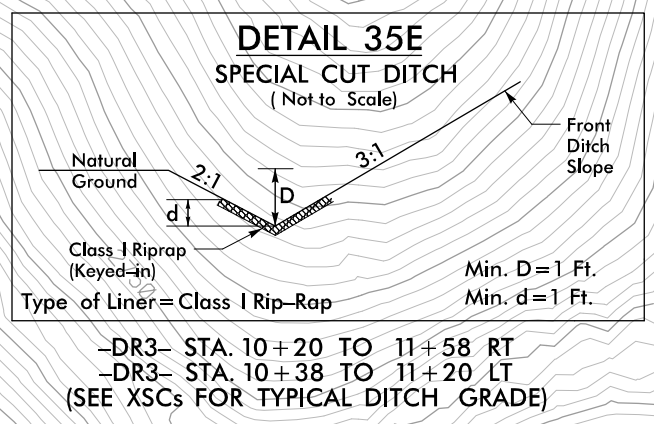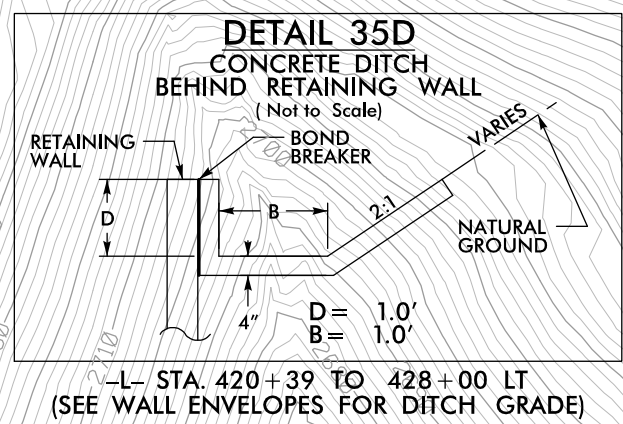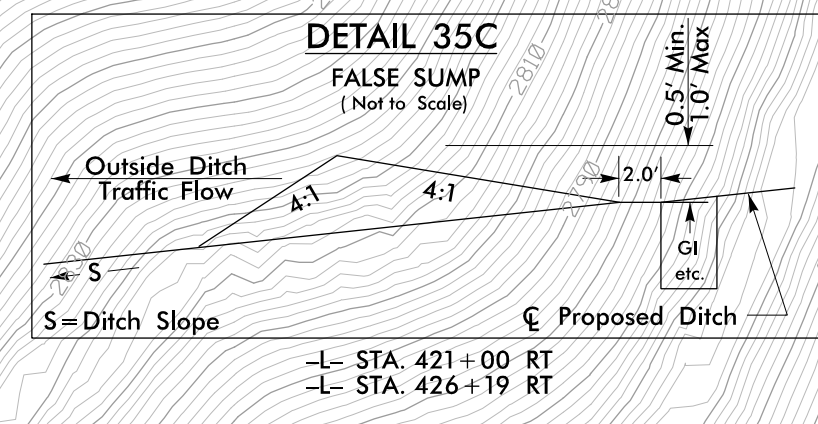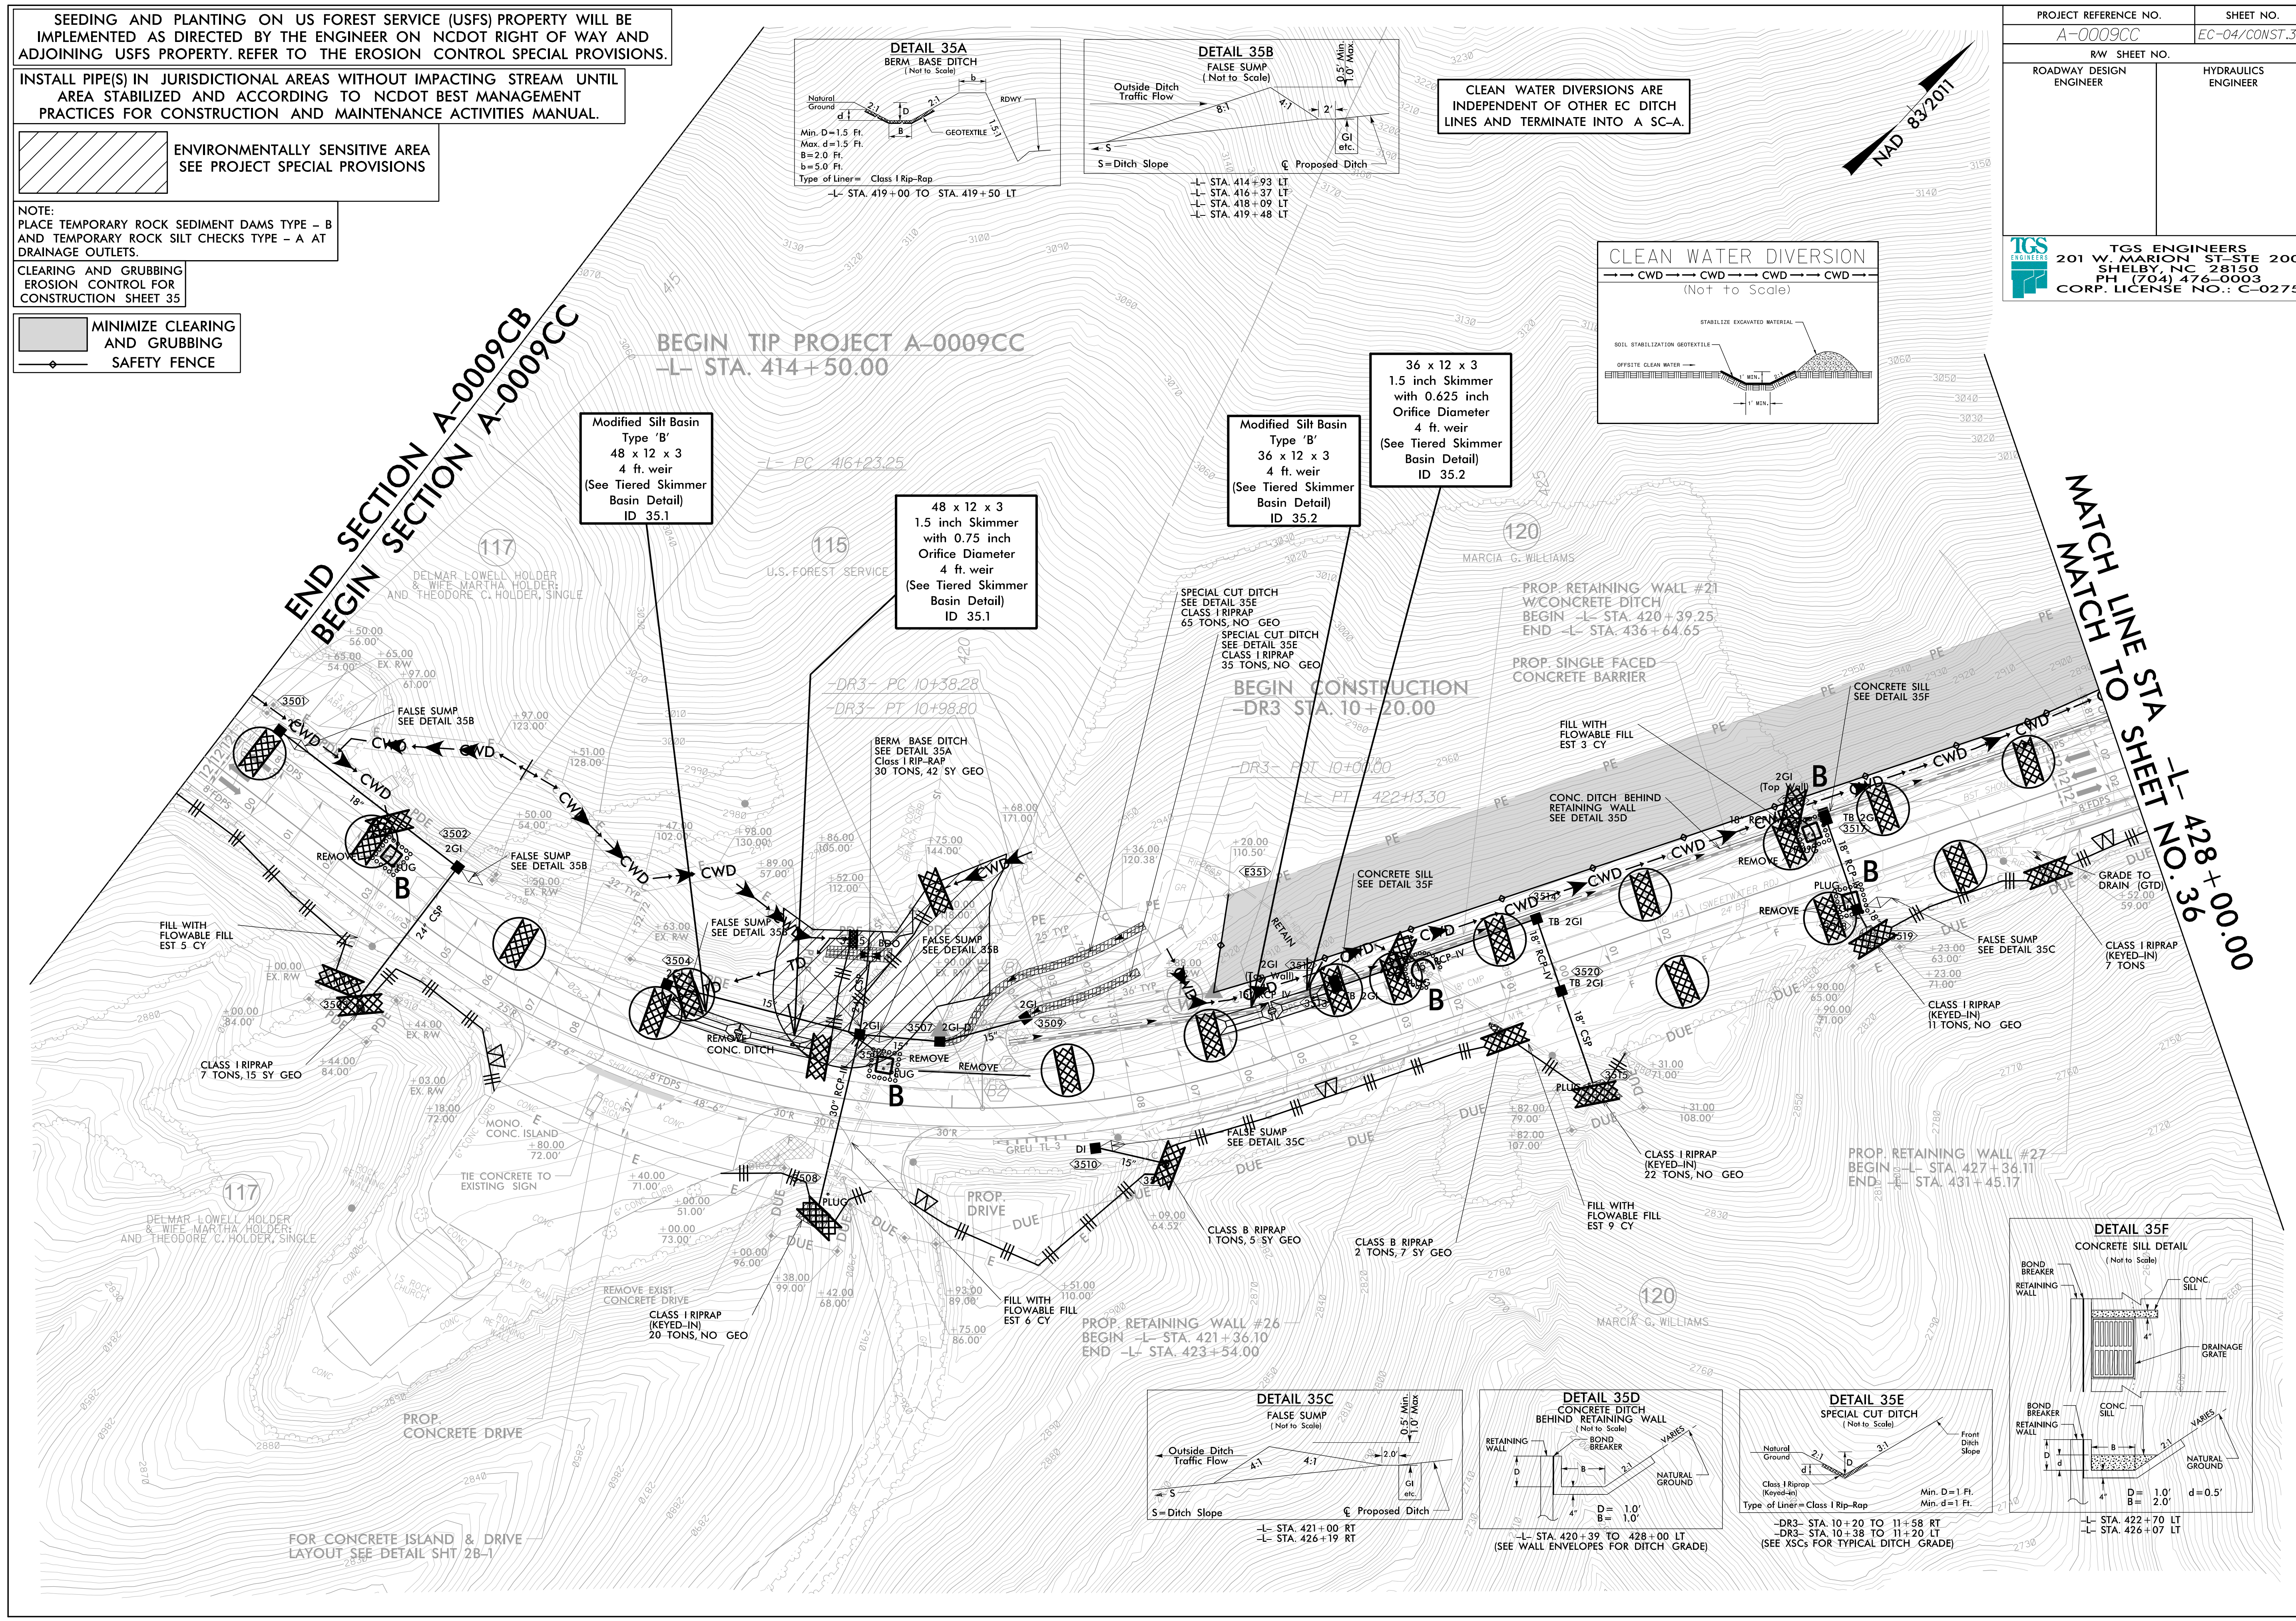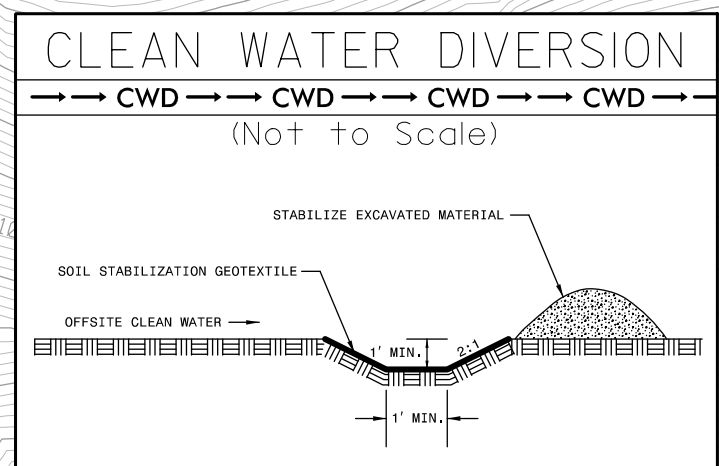

FOR CONCRETE ISLAND & DRIVE LAYOUT SEE DETAIL SHT 2B-1

MATCH LINE TO SHEET NO. 36  
-L- STA. 428+00.00