
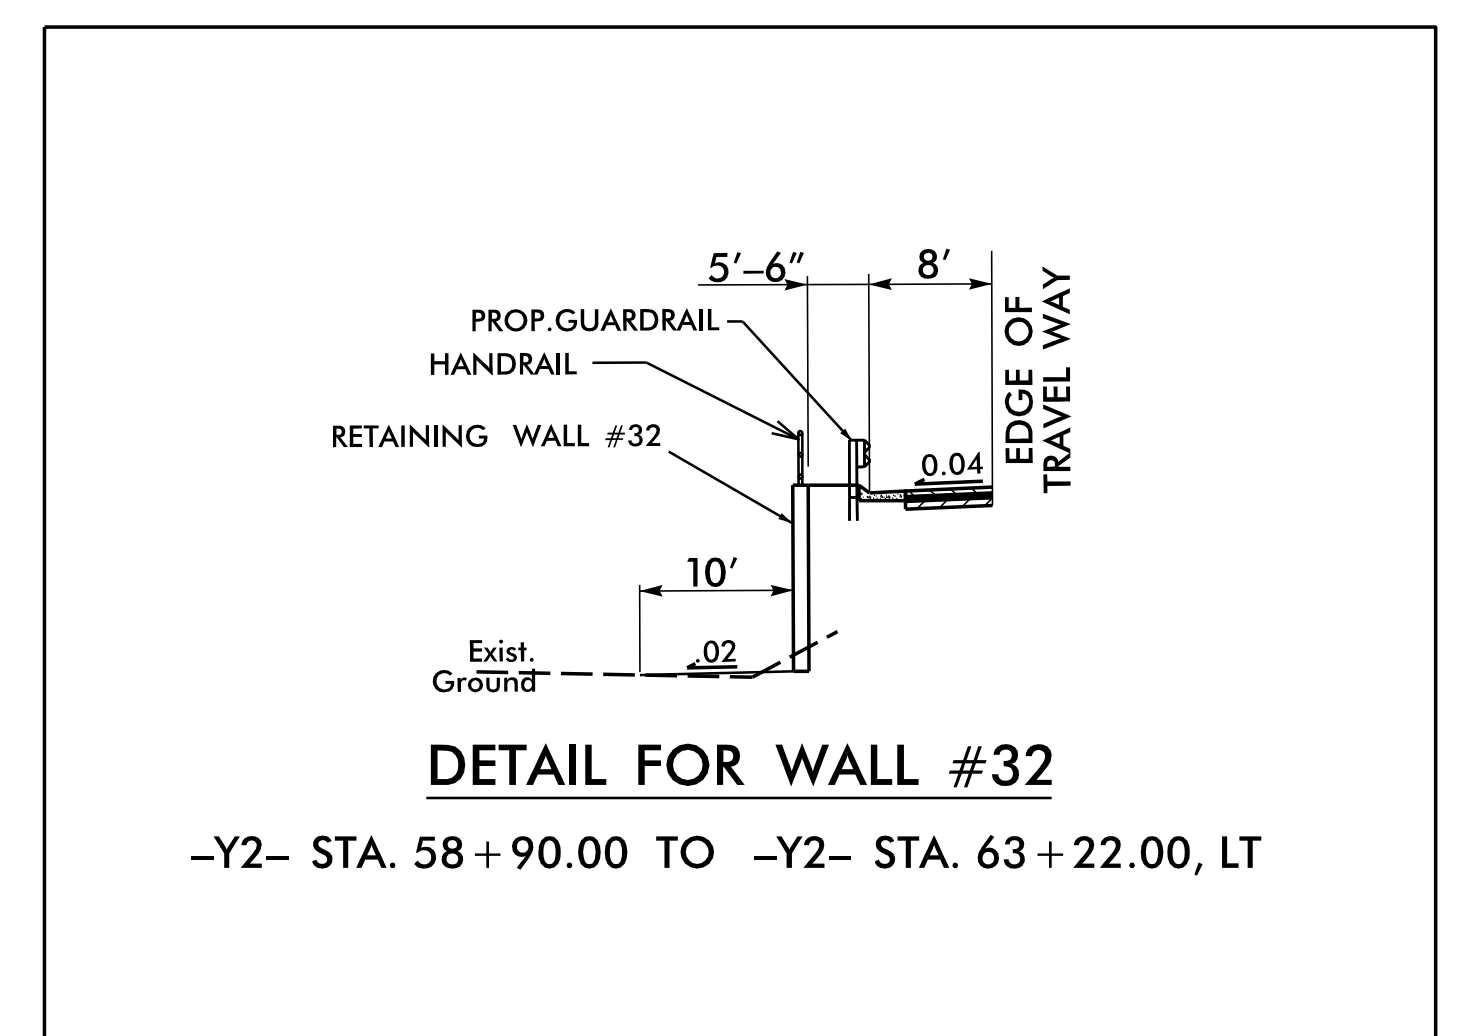
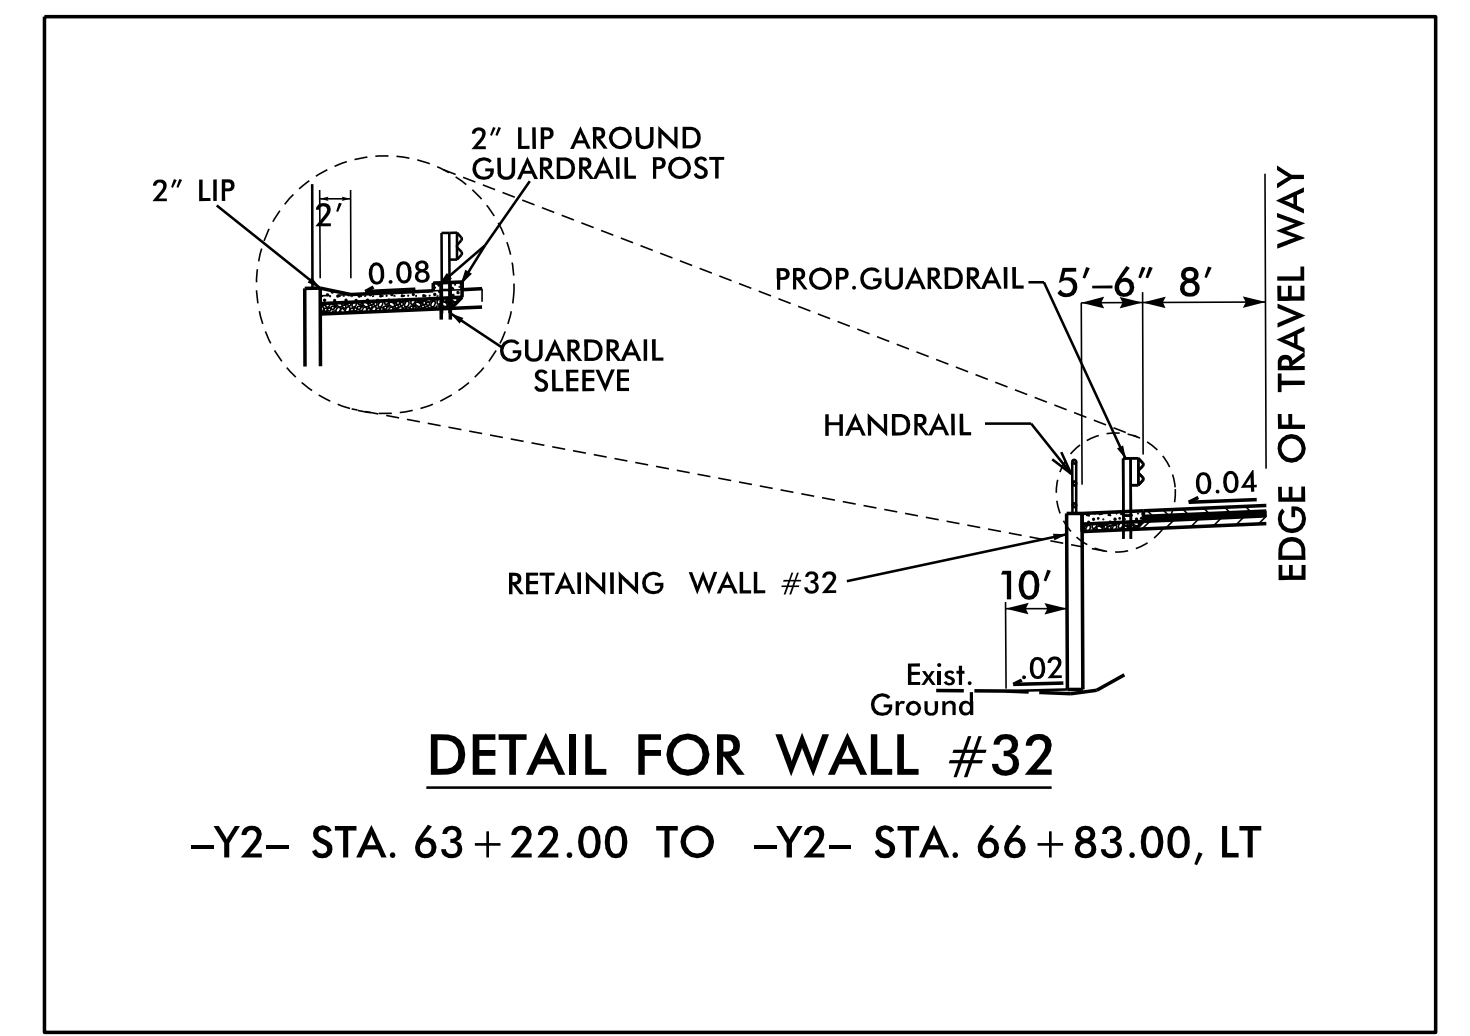
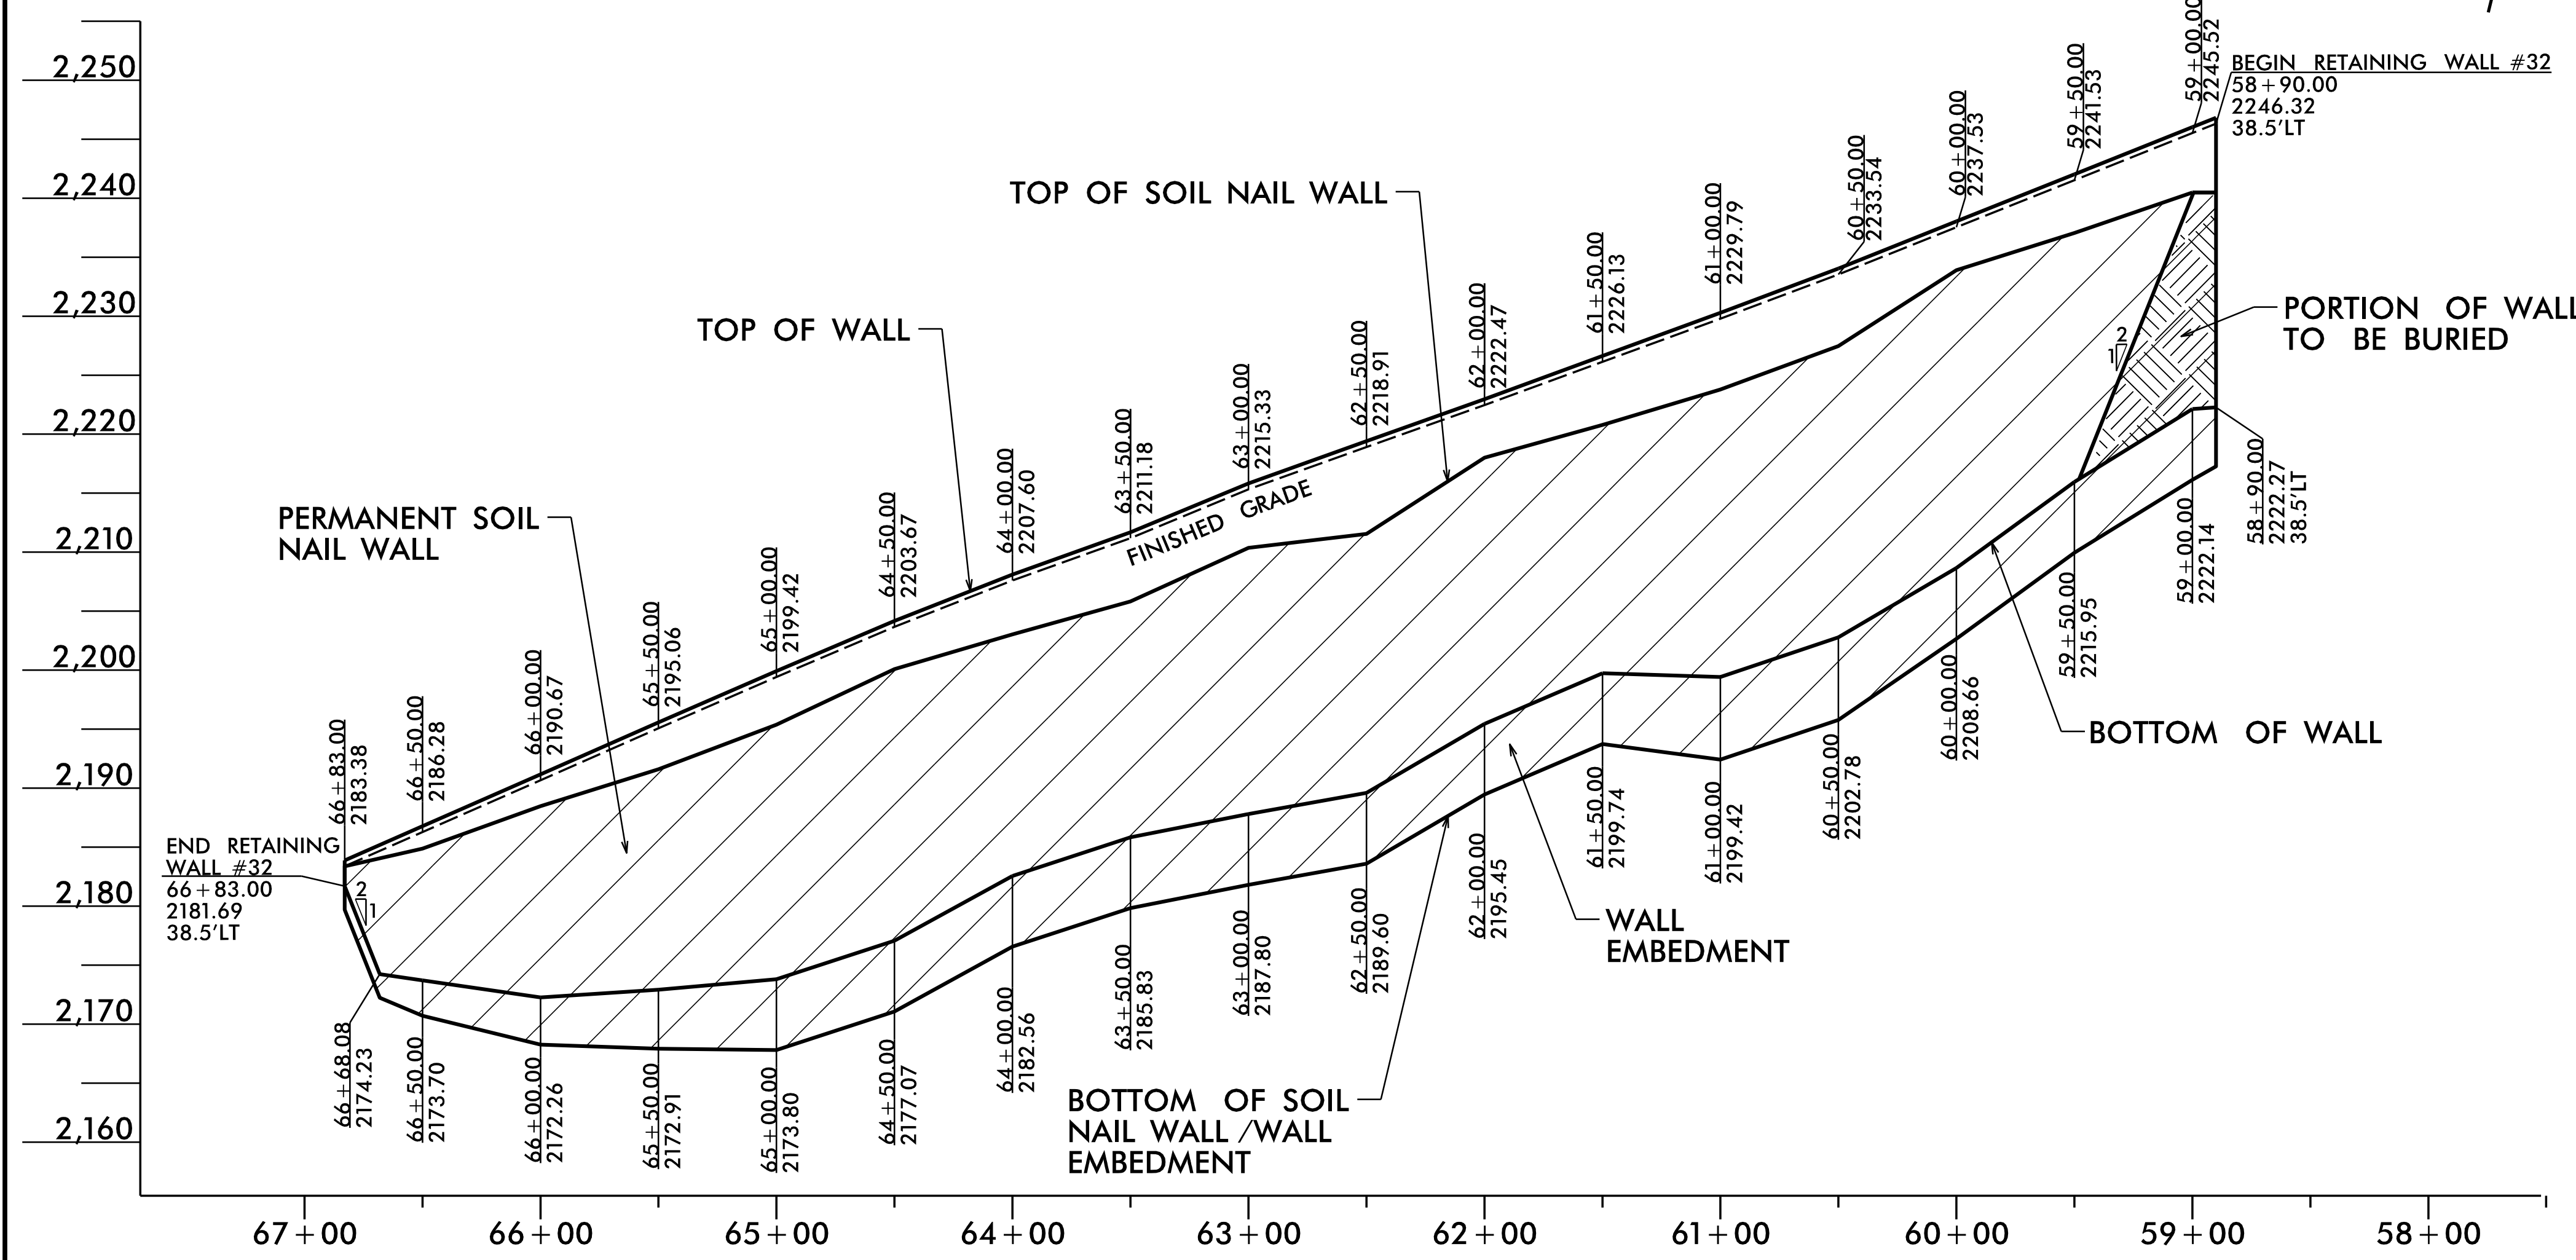


# RETAINING WALL #32

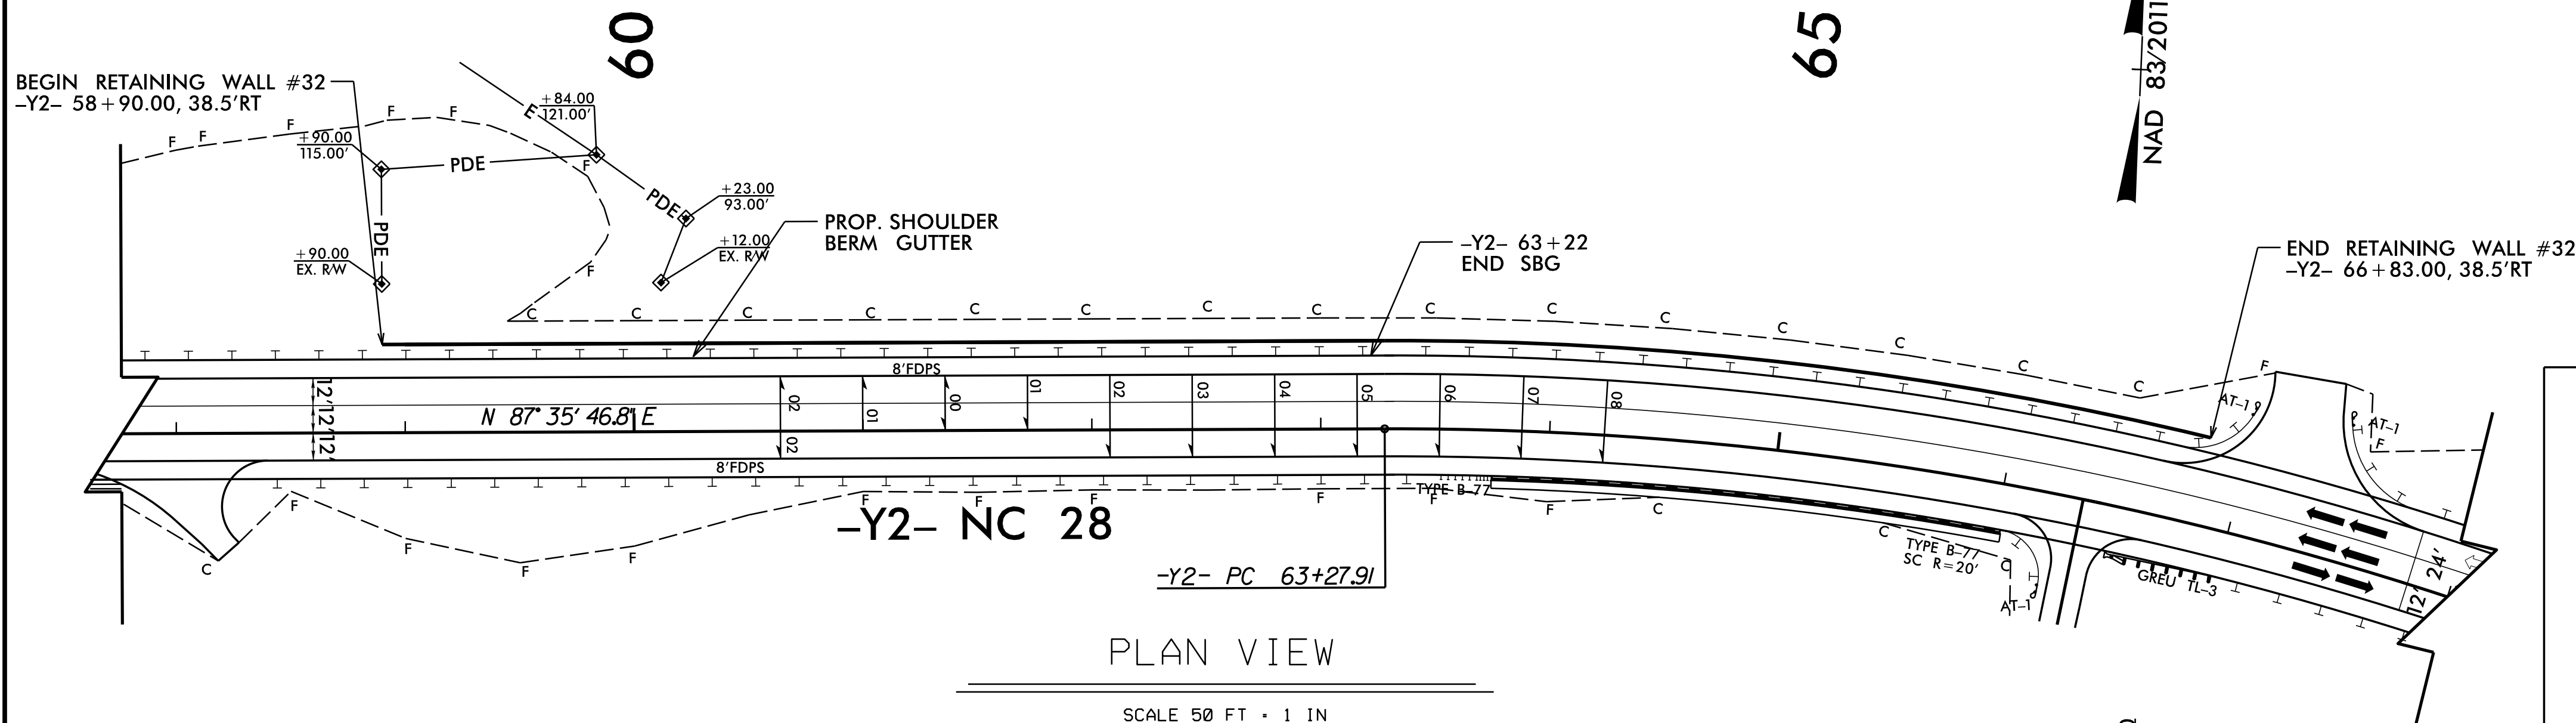

**TYPICAL WALL SECTIONS**  
NOT TO SCALE

GEOTECHNICAL ENGINEER

ENGINEER

PROFESSIONAL SEAL  
042642  
ROBERT E. KRAL

DocuSigned by:  
[Signature]  
08/01/2022

DATE: 08/01/2022

**DOCUMENT NOT CONSIDERED FINAL UNLESS ALL SIGNATURES COMPLETED**

PROJECT NO.: A-0009CC

GRAHAM COUNTY

STATION: -Y2- 58+90, 39' LT TO 66+83, 39' LT

SHEET 1 OF 7

Prepared in the Office of:

**CGE** CAROLINAS GEOTECHNICAL GROUP  
2400 CROWNPOINT EXECUTIVE DRIVE  
SUITE 800  
CHARLOTTE, NC 28227  
(980) 339-8684

**RETAINING WALL #32 SHORED MECHANICALLY STABILIZED EARTH (SMSE) WALL**

REVISIONS					
NO.	BY	DATE	NO.	BY	DATE
1			3		
2			4		

SHEET NO. W32-1

PREPARED BY: R. KRAL DATE: 7/10/2022

REVIEWED BY: M. BREWER DATE: 7/10/2022

THE WALL ENVELOPE DOES NOT ACCURATELY DEPICT THE ACTUAL WALL FACE OF WALL #32 AT THE FOLLOWING LOCATION:  
-Y2- STA. 63+27.91 TO 66+83.00, LT