



NOTES

FOR INTERMEDIATE STEEL DIAPHRAGM, SEE "INTERMEDIATE STEEL DIAPHRAGM DETAILS FOR 63" F.I.B PRESTRESSED CONCRETE GIRDER" SHEET.

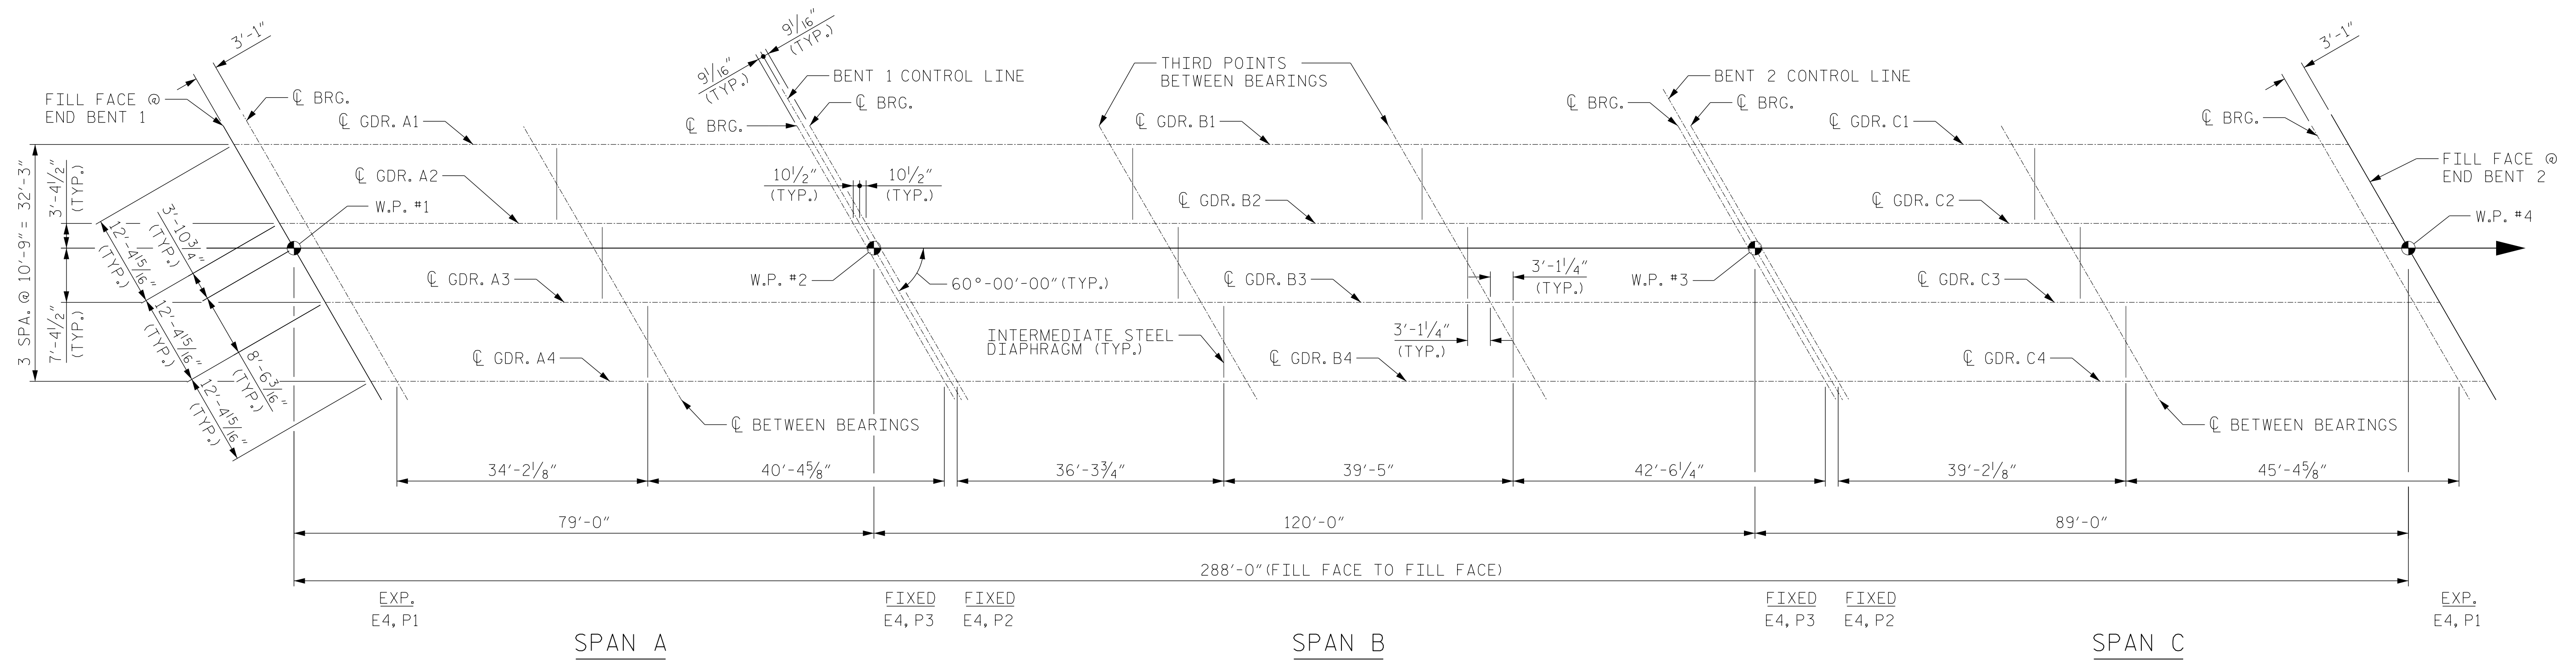

FRAMING PLAN

PROJECT NO. BR-0070  
 CASWELL COUNTY  
 STATION: 30+57.00 -L-

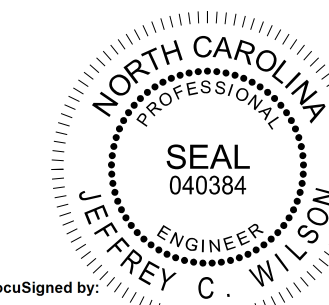

DocuSigned by:  
 Jeffrey C. Wilson  
 844D3D590F4442A  
 10/10/2022

DOCUMENT NOT CONSIDERED  
 FINAL UNLESS ALL  
 SIGNATURES COMPLETED

**STEWART**

Firm License No. C-1051  
 223 S West St,  
 Suite 1100  
 Raleigh, NC 27603  
 T 919.380.8750  
 www.stewartinc.com

STATE OF NORTH CAROLINA  
 DEPARTMENT OF TRANSPORTATION  
 RALEIGH  
 SUPERSTRUCTURE  
 FRAMING PLAN

REVISIONS						SHEET NO.
NO.	BY:	DATE:	NO.	BY:	DATE:	S-11
1			3			TOTAL SHEETS
2			4			39

DRAWN BY: J. WILSON DATE: 10/22  
 CHECKED BY: D. RUGGLES DATE: 10/22  
 DESIGN ENGINEER OF RECORD: J. WILSON DATE: 10/22

BR-0070  
 10/10/2022  
 \\BR-0070-SMU-FP-160061.dgn  
 USER: jwilson