
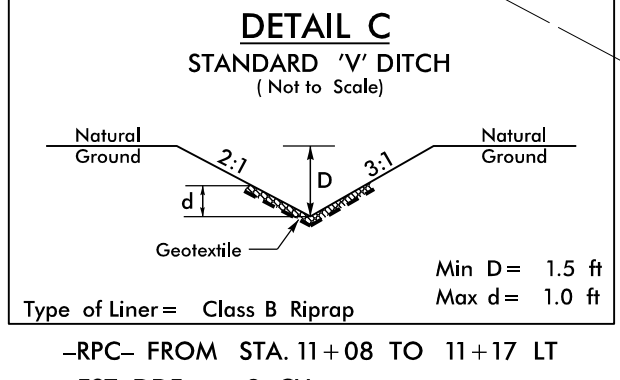
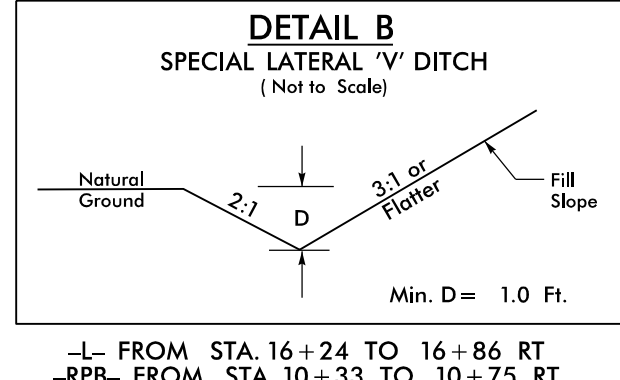
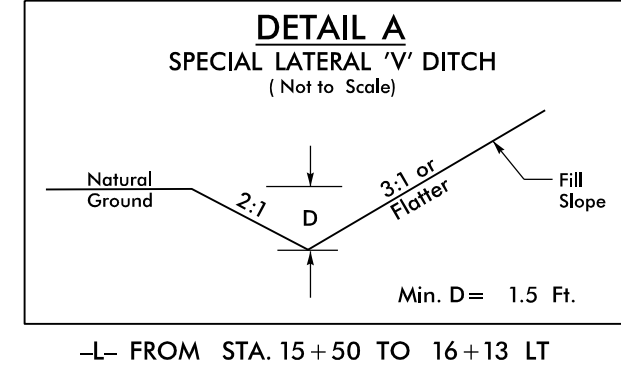


PROJECT REFERENCE NO.	SHEET NO.
BR-0094	EC-4/CONST.4
RW SHEET NO.	
ROADWAY DESIGN ENGINEER	HYDRAULICS ENGINEER

CLEARING AND GRUBBING EROSION CONTROL FOR CONSTRUCTION SHEET 4

NOTE:
PLACE TEMPORARY ROCK SEDIMENT DAMS TYPE - B AND TEMPORARY ROCK SILT CHECKS TYPE - A AT DRAINAGE OUTLETS.

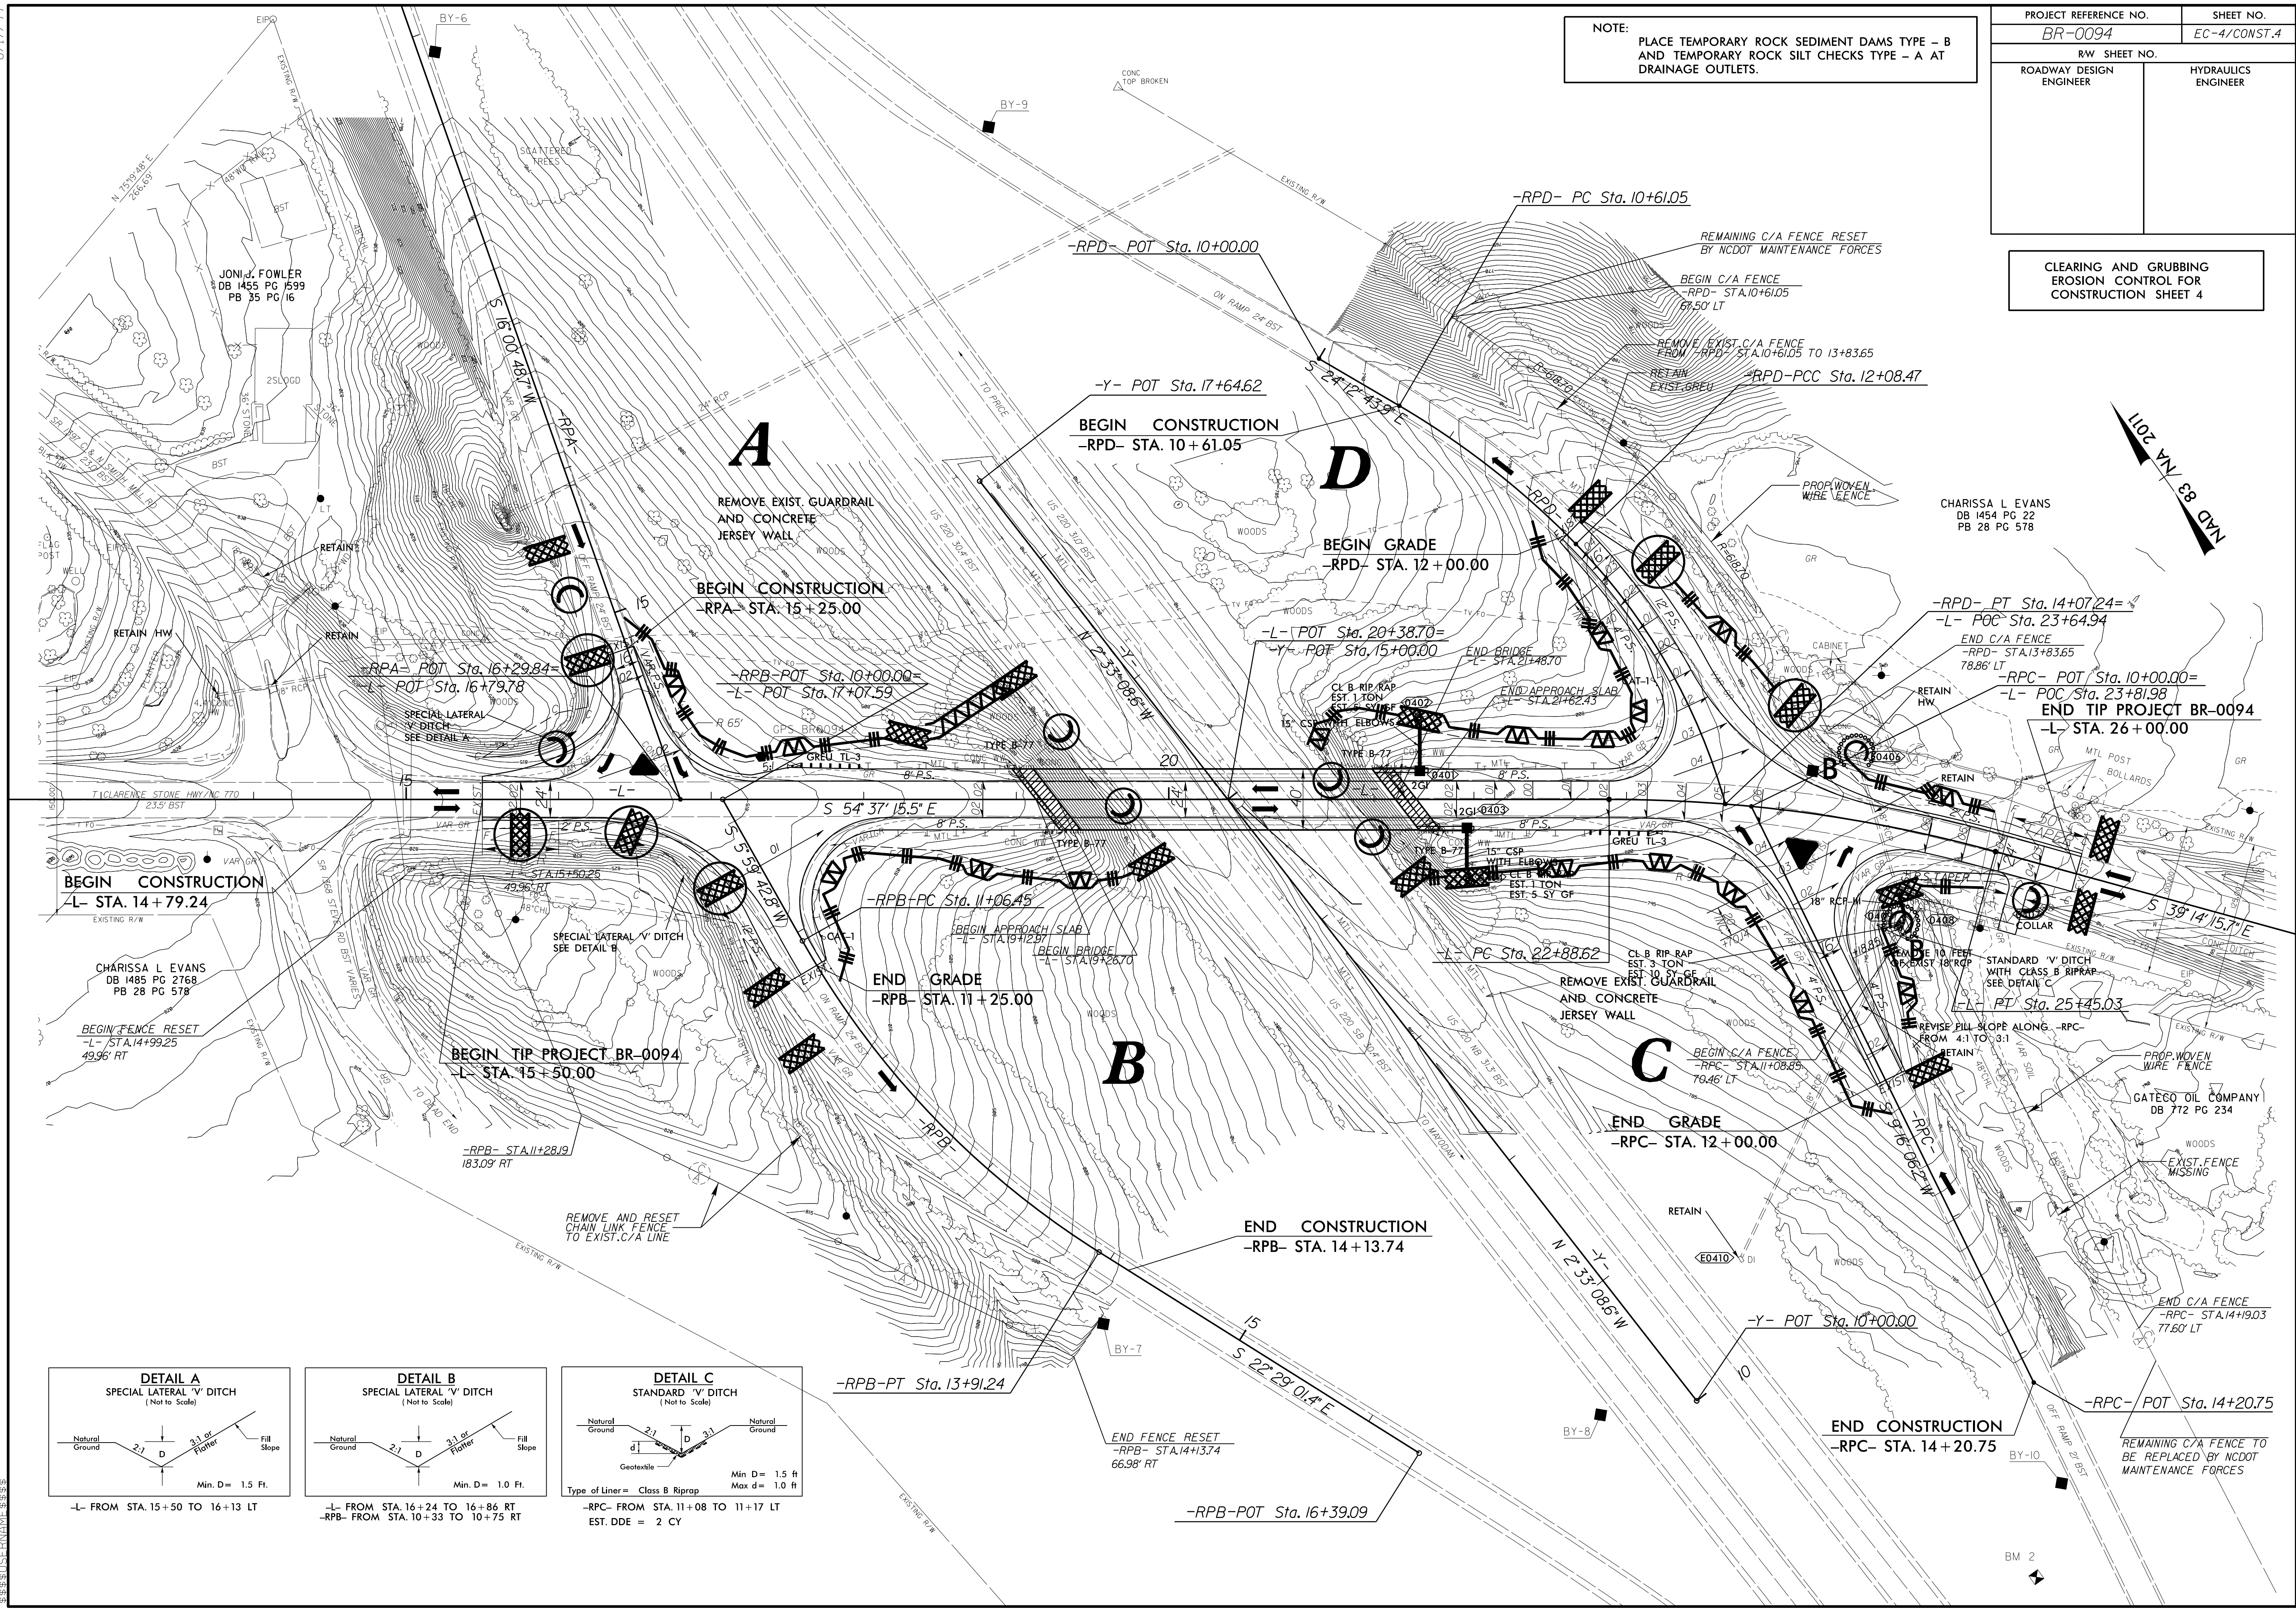

8.17.99
 18-OCT-2022 13:50
 BR-0094-EC-4/CONST.4-Design-BR0094-EC-psh04.dgn
 \$\$\$\$\$\$
 \$\$\$\$\$\$