

8/17/99

PROJECT REFERENCE NO. <i>B-5808</i>	SHEET NO. <i>EC-10/CONST.4</i>
RW SHEET NO.	HYDRAULICS ENGINEER
ROADWAY DESIGN ENGINEER	


FINAL EROSION CONTROL FOR CONSTRUCTION SHEET 4

NOTE: PLACE TEMPORARY ROCK SEDIMENT DAMS TYPE - B AND TEMPORARY ROCK SILT CHECKS TYPE - A AT DRAINAGE OUTLETS.

NOTE: UTILIZE FABRIC INSERT INLET PROTECTION IN LIEU OF TYPE C INLET PROTECTION WHERE WATER MIGHT POND ON ROADWAY USED BY PUBLIC TRAFFIC.

NOTES: ANY DEVIATION FROM OPTIONS GIVEN WILL REQUIRE PRIOR APPROVAL BY ENGINEER.

ADDITIONAL EROSION CONTROL DEVICES MAY NEED TO BE INSTALLED AS DIRECTED BY THE ENGINEER.

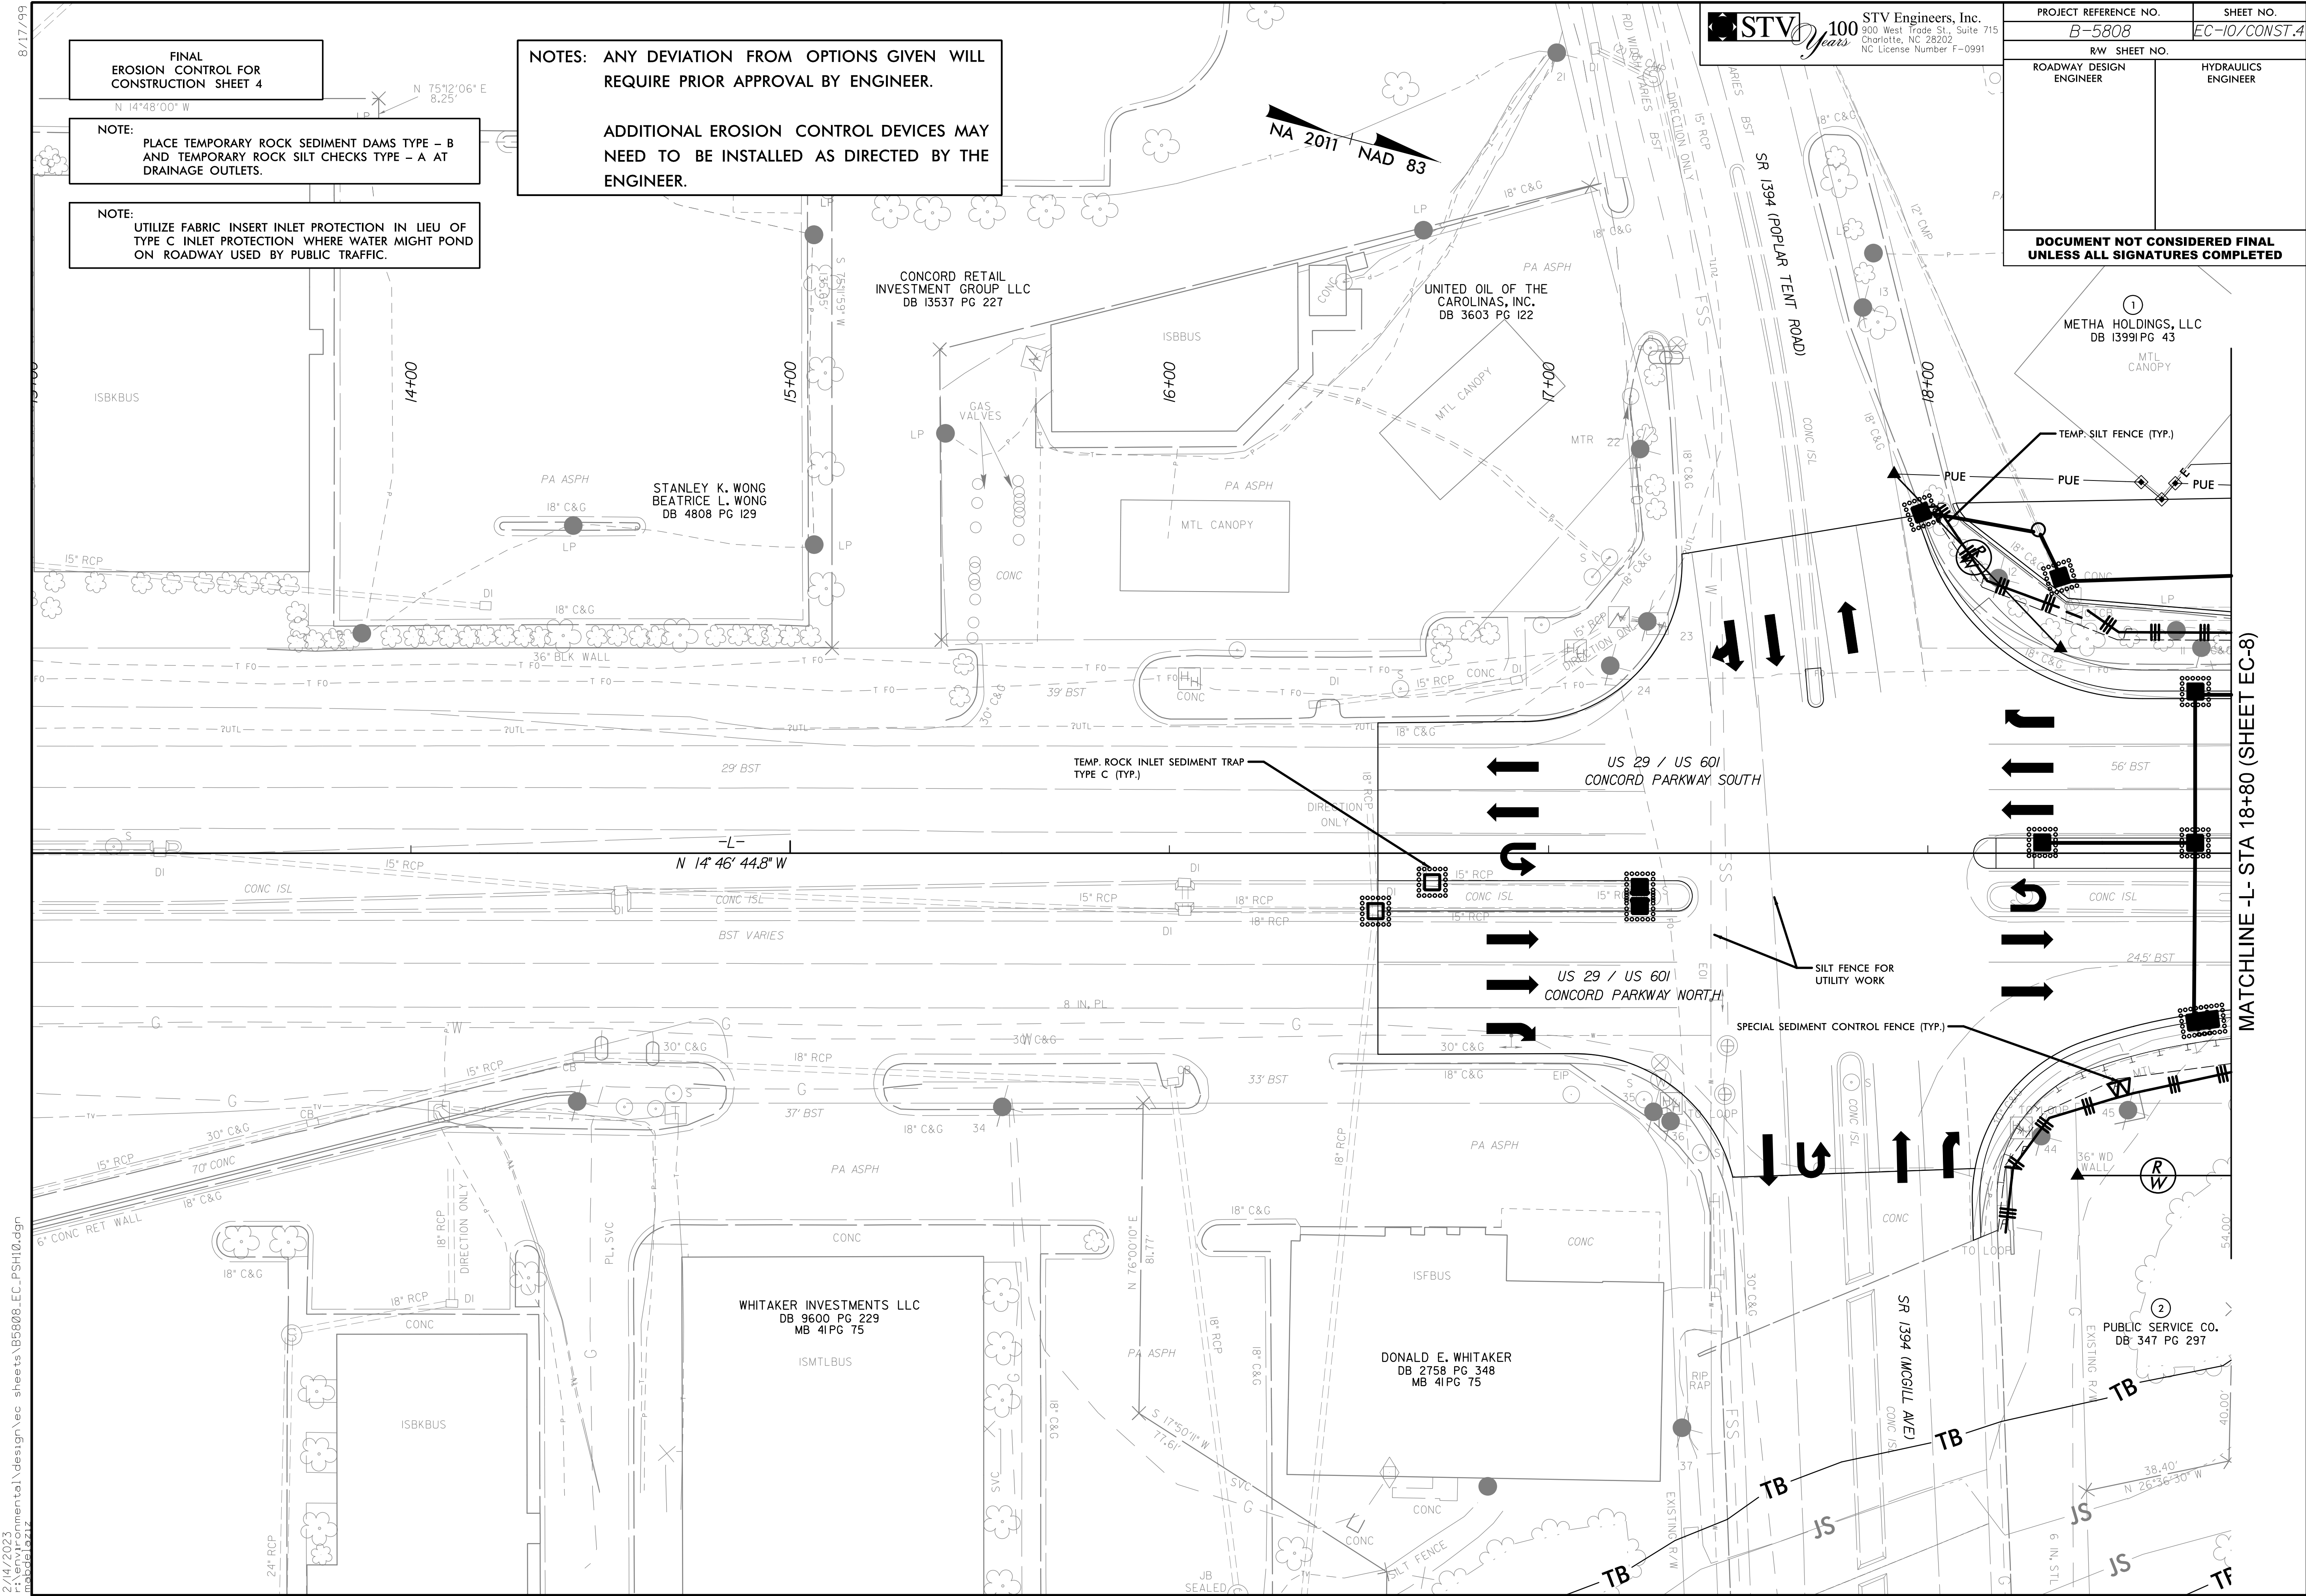

2/14/2023 mental\design\ec\_sheets\B5808\_EC\_PSH10.dgn  
 mobile 10:27

MATCHLINE -L- STA 18+80 (SHEET EC-8)

DOCUMENT NOT CONSIDERED FINAL UNLESS ALL SIGNATURES COMPLETED