


2/7/2023 11:19:26 AM P:\Raleigh\Projects\2018\Division 7 (SEA)\17BP7R142 Guilford 225 (Rehobeth Ch Rd over I-85 Bus)\Structures\Drawings\Final\17BP7R142_SML_FP_400225.dgn

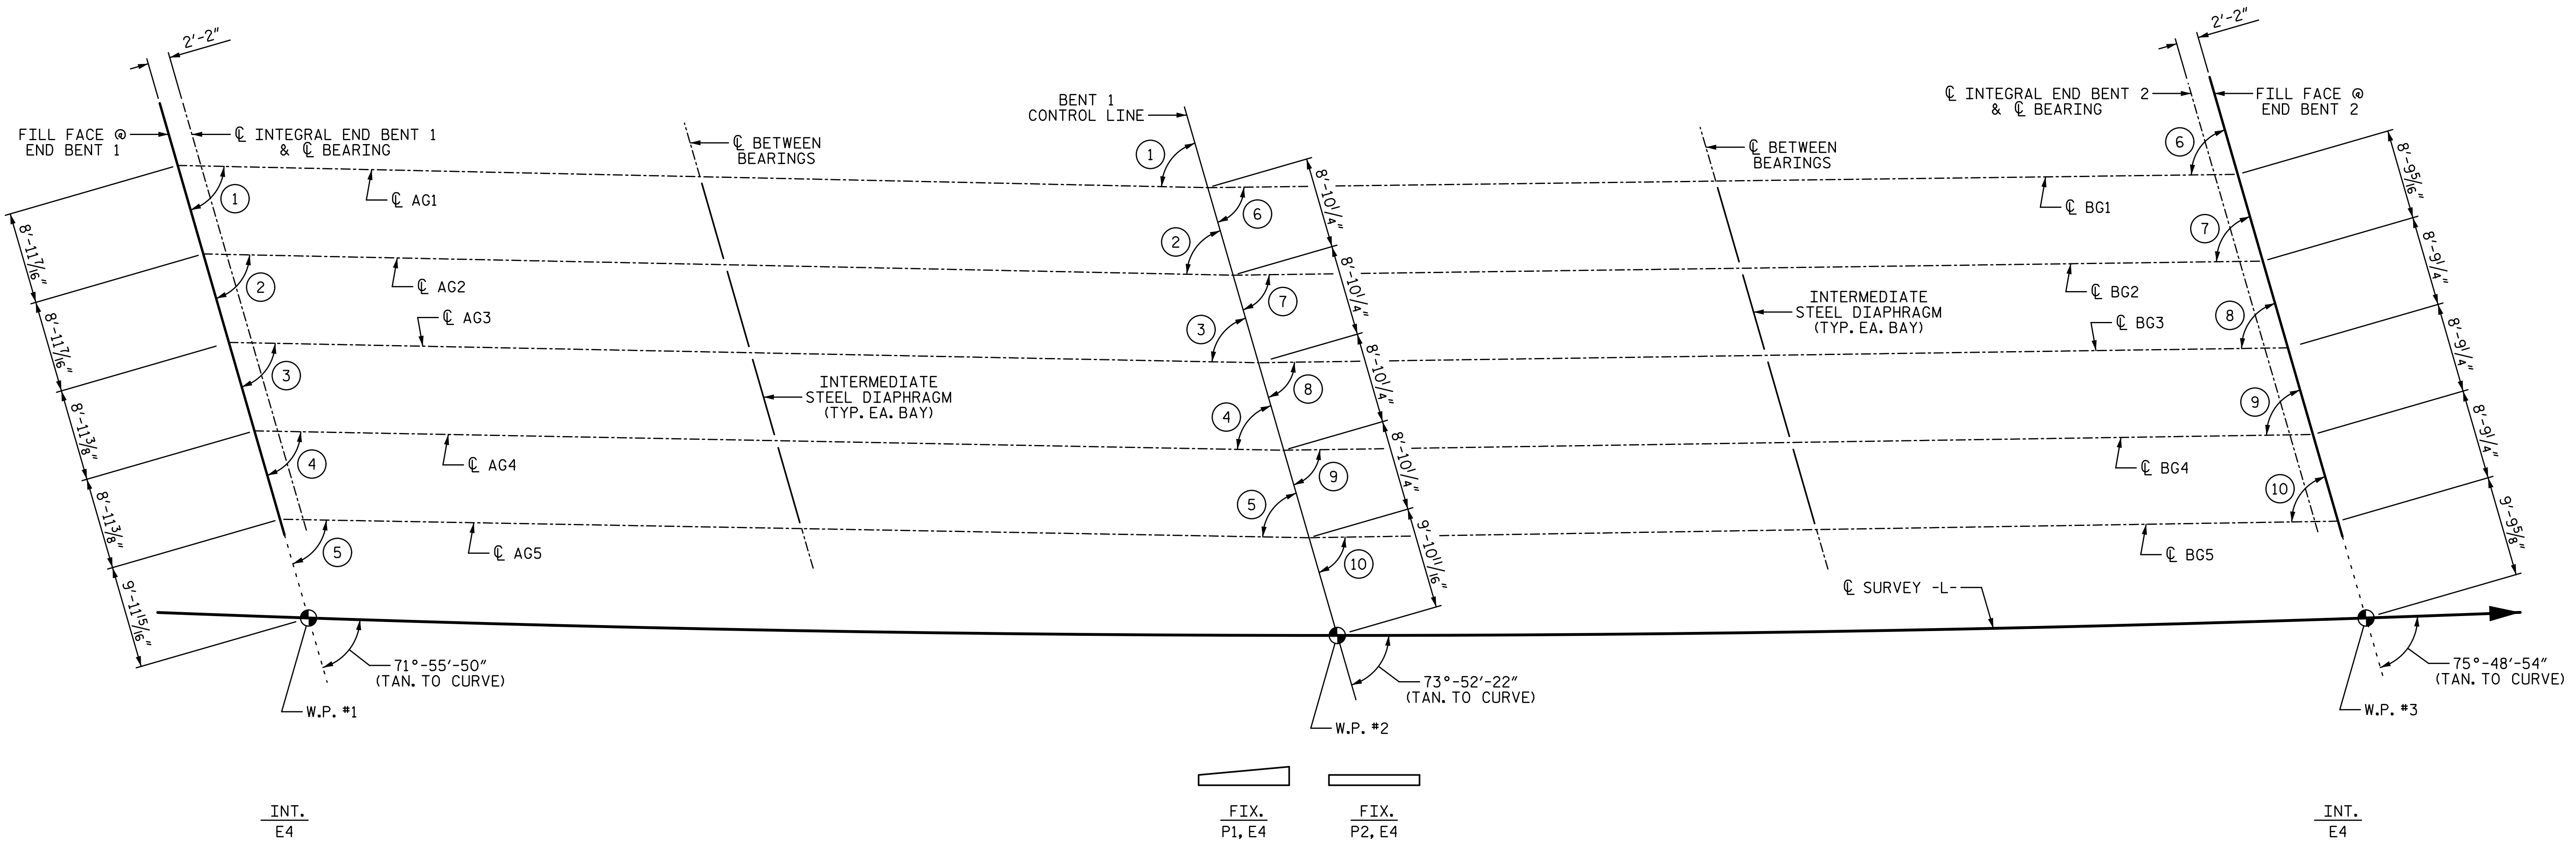

FRAMING PLAN

ANGLES

- | | |
|---------------|---------------|
| ① 72°-38'-15" | ⑥ 74°-36'-41" |
| ② 72°-41'-23" | ⑦ 74°-39'-26" |
| ③ 72°-44'-30" | ⑧ 74°-42'-11" |
| ④ 72°-47'-36" | ⑨ 74°-44'-55" |
| ⑤ 72°-50'-41" | ⑩ 74°-47'-37" |


PROJECT NO. BP7.R006.3
GUILFORD COUNTY
 STATION: 18+82.09 -L-

SHEET 1 OF 2

STATE OF NORTH CAROLINA
 DEPARTMENT OF TRANSPORTATION
 RALEIGH
 SUPERSTRUCTURE

FRAMING PLAN

STAGE 1

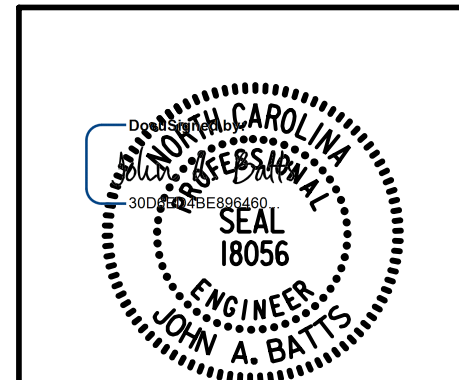

DRAWN BY: T. BANKOVICH	DATE: 2-22
CHECKED BY: J.A. BATTS	DATE: 2-22
DESIGN ENGINEER OF RECORD: J.A. BATTS	DATE: 2-22

REVISIONS						SHEET NO.
NO.	BY:	DATE:	NO.	BY:	DATE:	S-25
1			3			TOTAL SHEETS
2			4			58

DOCUMENT NOT CONSIDERED FINAL UNLESS ALL SIGNATURES COMPLETED

2/7/2023 | 8:52 AM PS

LICENSURE NO. C-4434