



PROJECT REFERENCE NO.	SHEET NO.
U-5826	EC-09/CONST.09
RW SHEET NO.	
ROADWAY DESIGN ENGINEER	HYDRAULICS ENGINEER

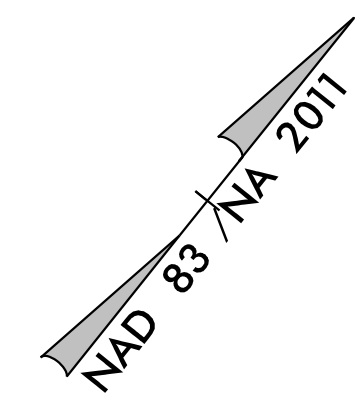

CLEARING AND GRUBBING  
EROSION CONTROL FOR  
CONSTRUCTION SHEET 09

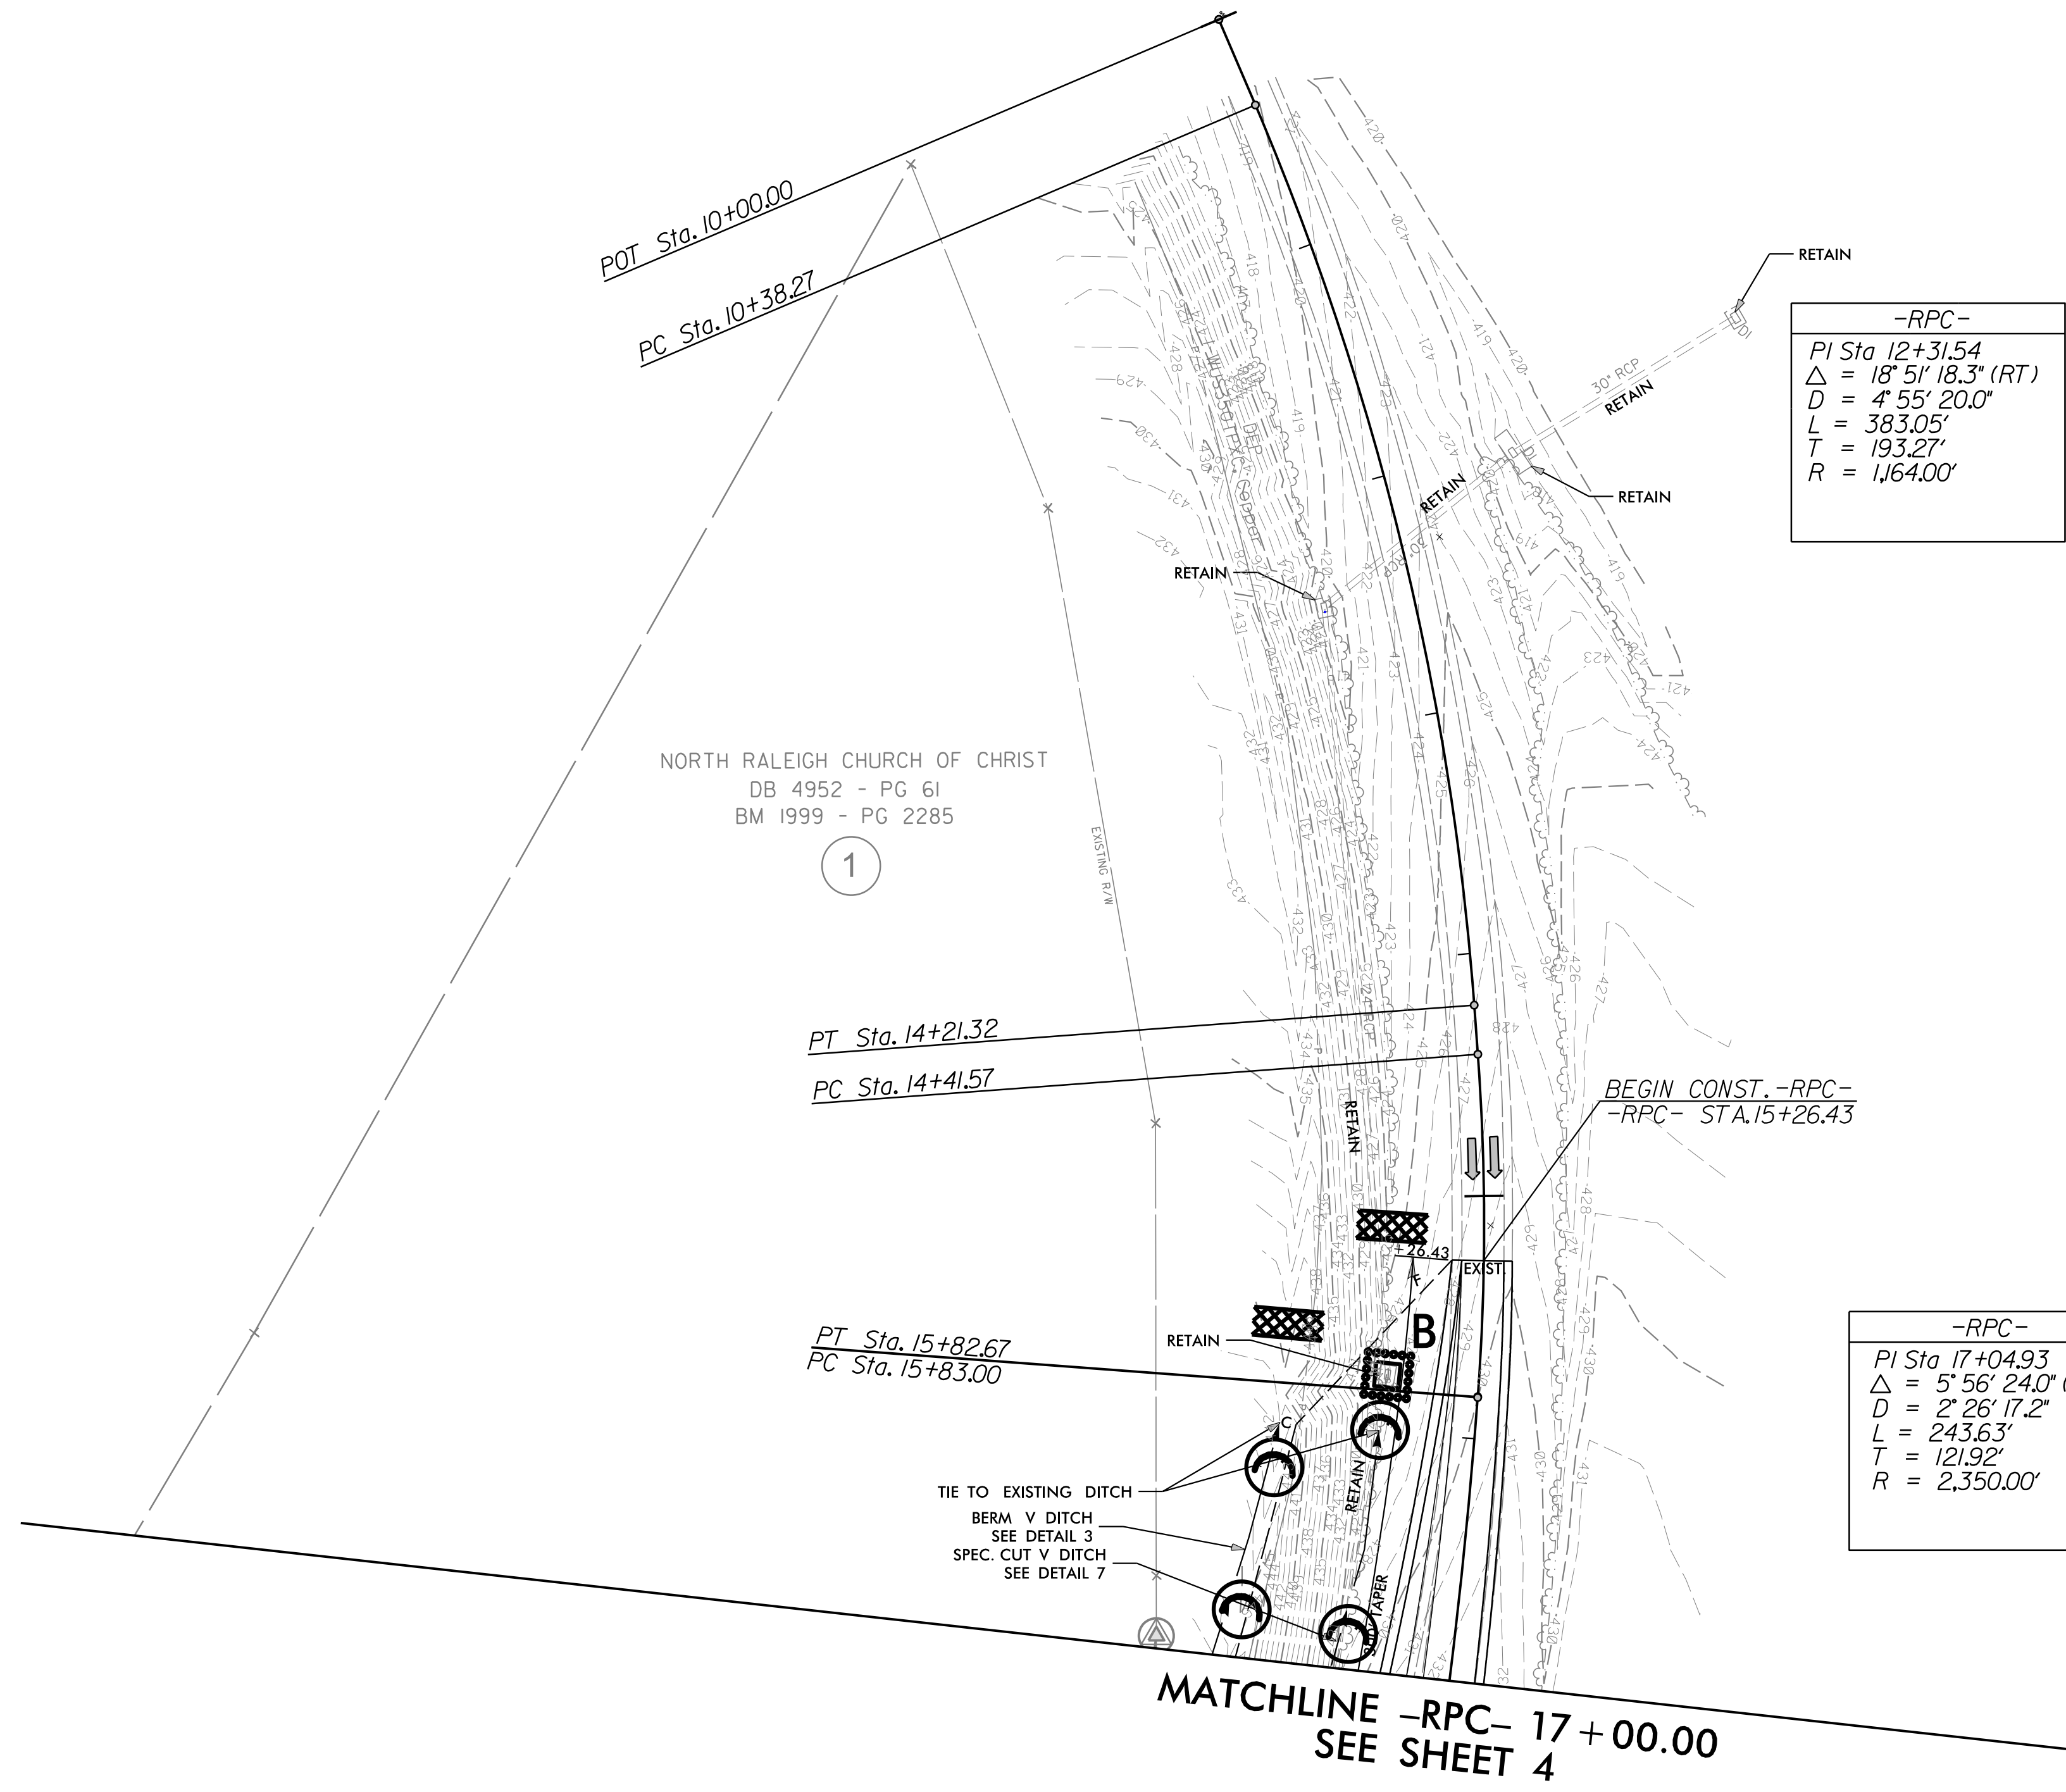

-RPC-  
PI Sta 12+31.54  
 $\Delta = 18' 51'' 18.3'' (RT)$   
 $D = 4' 55'' 20.0''$   
 $L = 383.05'$   
 $T = 193.27'$   
 $R = 1,164.00'$

-RPC-  
PI Sta 15+12.25  
 $\Delta = 8' 30'' 36.2'' (RT)$   
 $D = 6' 01'' 52.1''$   
 $L = 141.10'$   
 $T = 70.68'$   
 $R = 950.00'$

-RPC-  
PI Sta 17+04.93  
 $\Delta = 5' 56'' 24.0'' (RT)$   
 $D = 2' 26'' 17.2''$   
 $L = 243.63'$   
 $T = 121.92'$   
 $R = 2,350.00'$

NOTE:  
PLACE TEMPORARY ROCK SEDIMENT DAMS TYPE - B  
AND TEMPORARY ROCK SILT CHECKS TYPE - A AT  
DRAINAGE OUTLETS.

FOR -RPC- PROFILE VIEW, SEE SHEET 13