

7/27/99


NOTE:  
UTILIZE FABRIC INSERT INLET PROTECTION DEVICES IN LIEU OF  
ROCK INLET SEDIMENT TRAPS, TYPE-C, AS DIRECTED TO AVOID  
IMPOUNDMENT OF RUNOFF IN ROADWAY OPEN TO TRAFFIC.

Place Matting for Erosion Control  
on Slope as Work Allows.  
Sta. 24+50 to Sta. 27+80 -DET- LT

PROJECT REFERENCE NO.		SHEET NO.	
B-5869		EC-07/CONST.2B-2	
RW SHEET NO.			
ROADWAY DESIGN ENGINEER		HYDRAULICS ENGINEER	

DETOUR  
EROSION CONTROL FOR  
CONSTRUCTION SHEET 2B-2

MATCHLINE -DET- STA 16+50.00  
SEE SHEET 2B-1

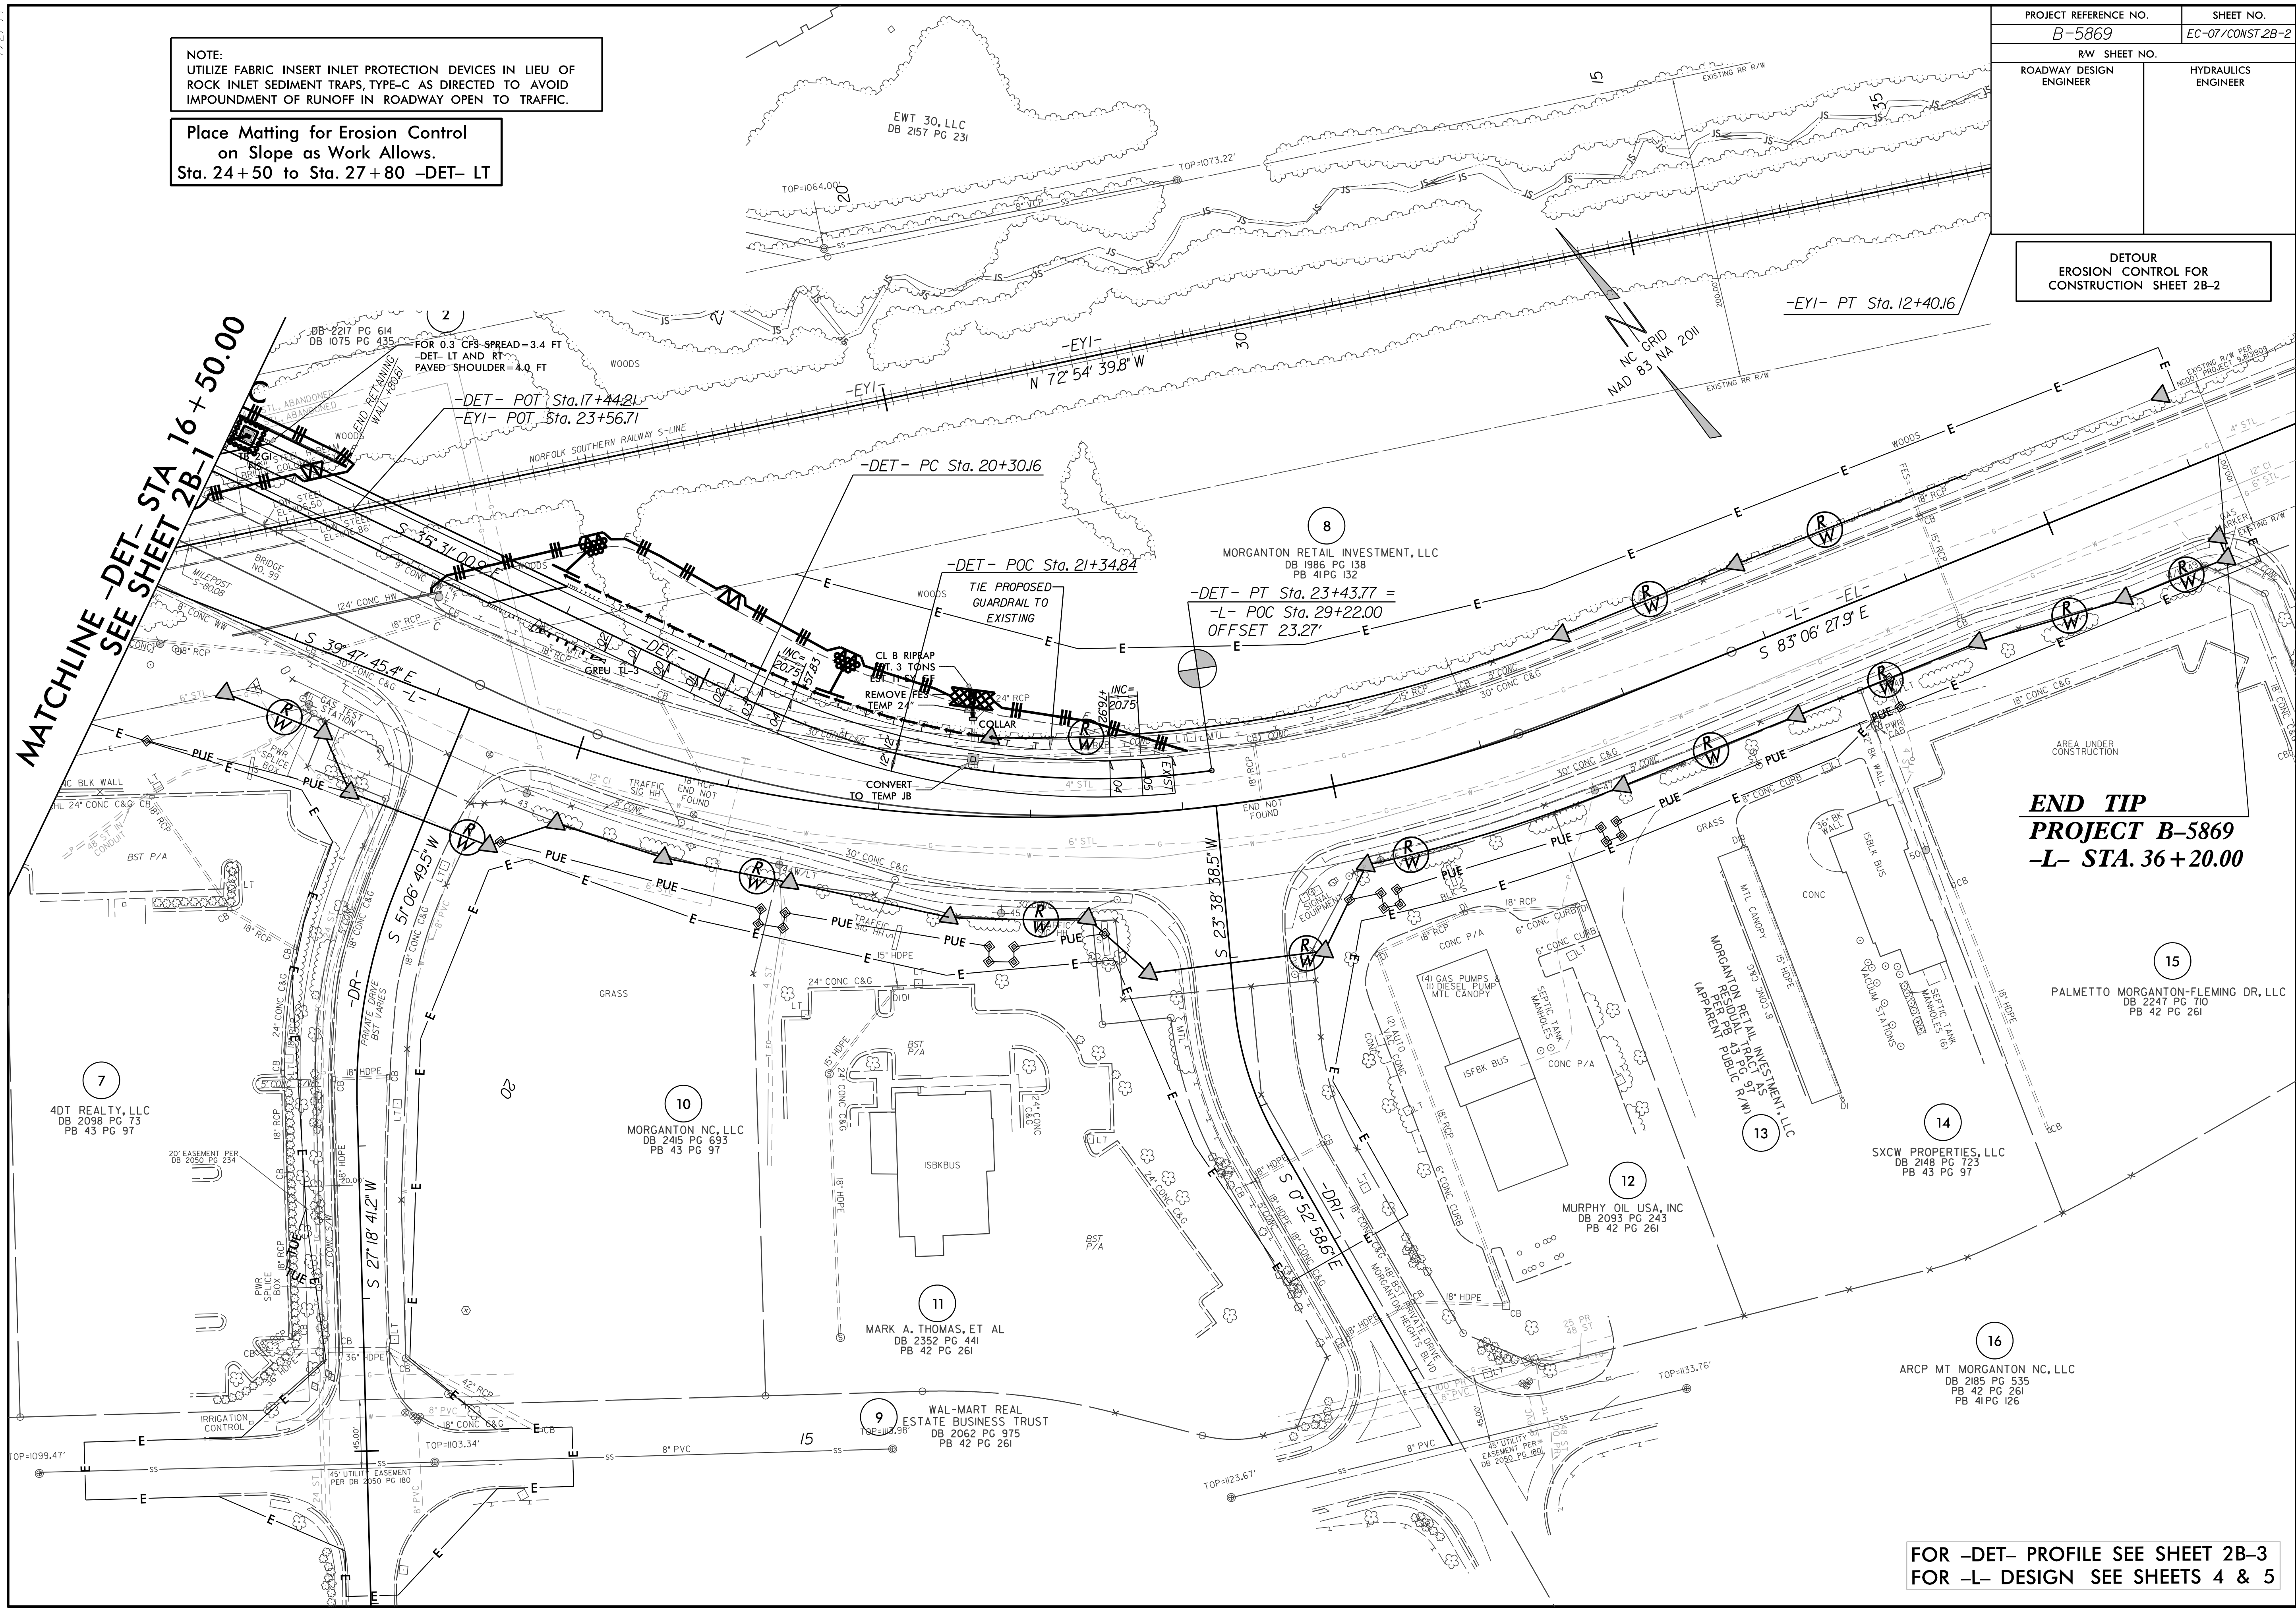

END TIP  
PROJECT B-5869  
-L- STA. 36+20.00

7  
4DT REALTY, LLC  
DB 2098 PG 73  
PB 43 PG 97

10  
MORGANTON NC, LLC  
DB 2415 PG 693  
PB 43 PG 97

11  
MARK A. THOMAS, ET AL  
DB 2352 PG 441  
PB 42 PG 261

9  
WAL-MART REAL  
ESTATE BUSINESS TRUST  
DB 2062 PG 975  
PB 42 PG 261

8  
MORGANTON RETAIL INVESTMENT, LLC  
DB 1986 PG 138  
PB 41 PG 132

12  
MURPHY OIL USA, INC  
DB 2093 PG 243  
PB 42 PG 261

13  
MORGANTON RETAIL INVESTMENT, LLC  
RESIDUAL P/B 43 PG 97  
APPARENT PUBLIC R/W

14  
SXCW PROPERTIES, LLC  
DB 2148 PG 723  
PB 43 PG 97

16  
ARCP MT MORGANTON NC, LLC  
DB 2185 PG 535  
PB 42 PG 261  
PB 41 PG 126

15  
PALMETTO MORGANTON-FLEMING DR, LLC  
DB 2247 PG 710  
PB 42 PG 261

FOR -DET- PROFILE SEE SHEET 2B-3  
FOR -L- DESIGN SEE SHEETS 4 & 5