


11/21/2022 10:18:40 AM P:\Raleigh\Projects\2018\Division 13 (SEA)\B-5869 (Burke 99)\Structures\Drawings\Final\21\B5869_SMU_FP_110099(2).dgn

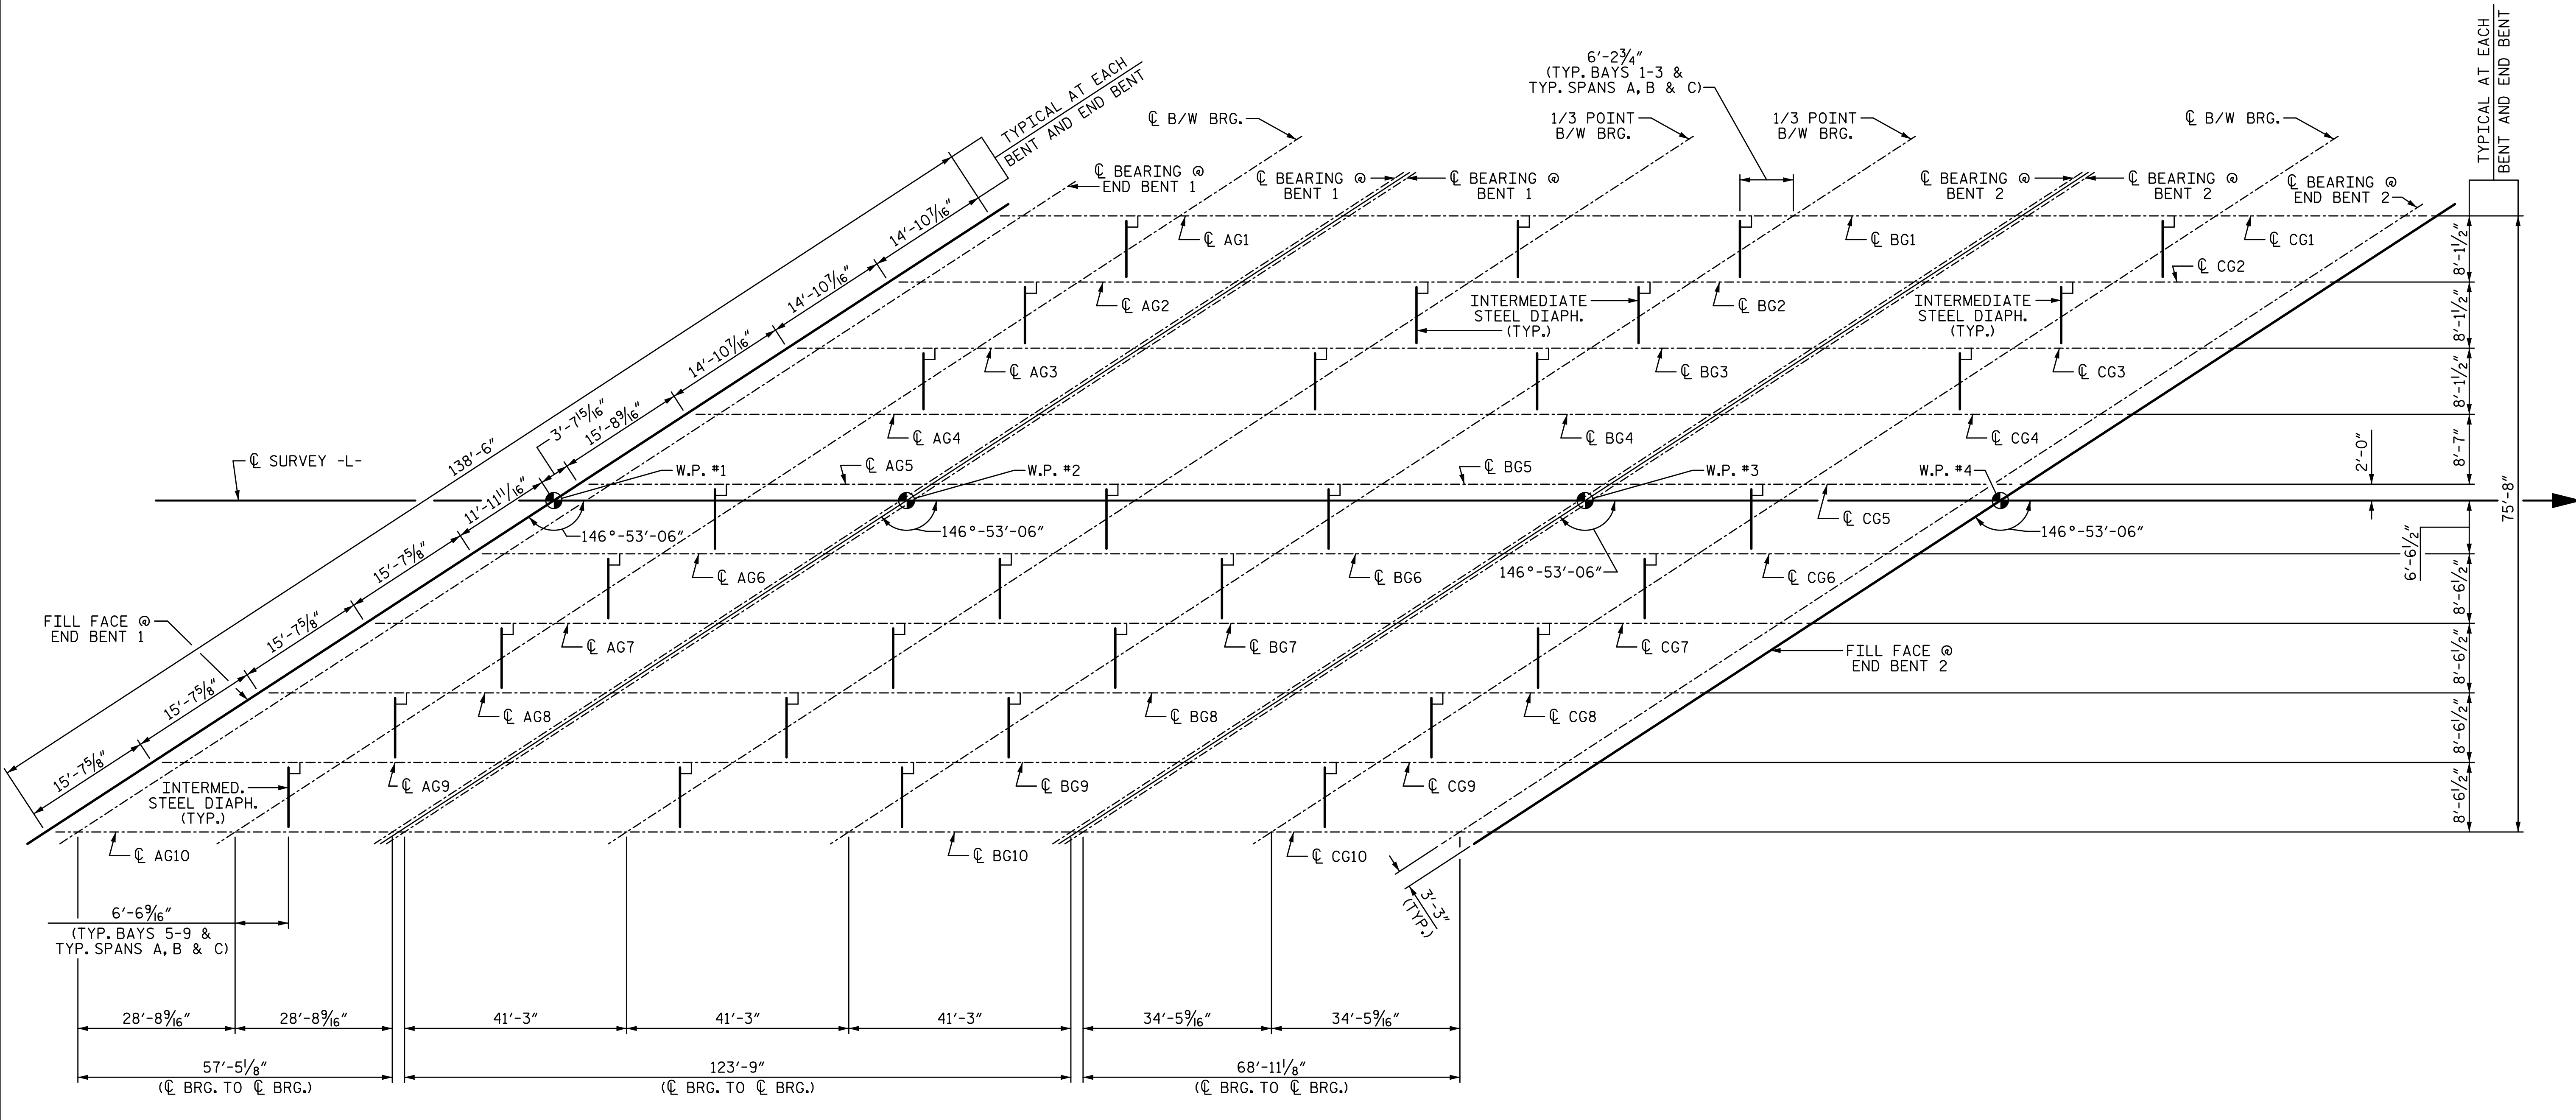


EXP. E2, P1 FIX. E2, P2 FIX. E4, P3 FIX. E4, P4 FIX. E2, P2 EXP. E2, P1

SPAN A SPAN B SPAN C

FRAMING PLAN

PROJECT NO. B-5869
BURKE COUNTY
 STATION: 21+62.39 -L-

DRAWN BY: S.D. COOPER DATE: 3-2022
 CHECKED BY: M. AVERETTE DATE: 3-2022
 DESIGN ENGINEER OF RECORD: M. AVERETTE DATE: 3-2022

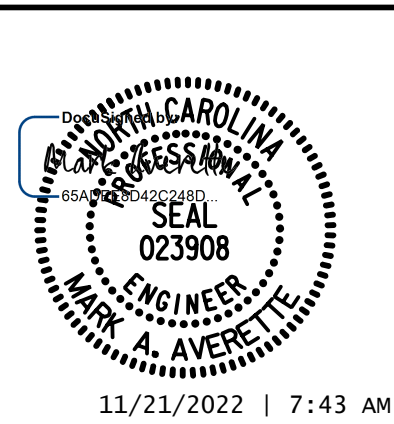

STATE OF NORTH CAROLINA
 DEPARTMENT OF TRANSPORTATION
 RALEIGH
 SUPERSTRUCTURE
FRAMING PLAN

REVISIONS						SHEET NO.
NO.	BY:	DATE:	NO.	BY:	DATE:	S-18
1			3			TOTAL SHEETS
2			4			72

**DOCUMENT NOT CONSIDERED FINAL
 UNLESS ALL SIGNATURES COMPLETED**

LICENSURE NO. C-4434

11/21/2022 | 7:43 AM