


PROJECT REFERENCE NO.	SHEET NO.
U-6229	EC-05/CONST.05
RW SHEET NO.	
ROADWAY DESIGN ENGINEER	HYDRAULICS ENGINEER

CLEARING AND GRUBBING  
EROSION CONTROL FOR  
CONSTRUCTION SHEET 5

INSTALL FABRIC INSERT INLET PROTECTION  
DEVICE IN LIEU OF ROCK INLET SEDIMENT  
TRAP TYPE 'C' AS DIRECTED TO AVOID  
PONDING OF RUNOFF IN ROADWAY OPEN TO  
PUBLIC TRAFFIC

NAD 83/NA 2011

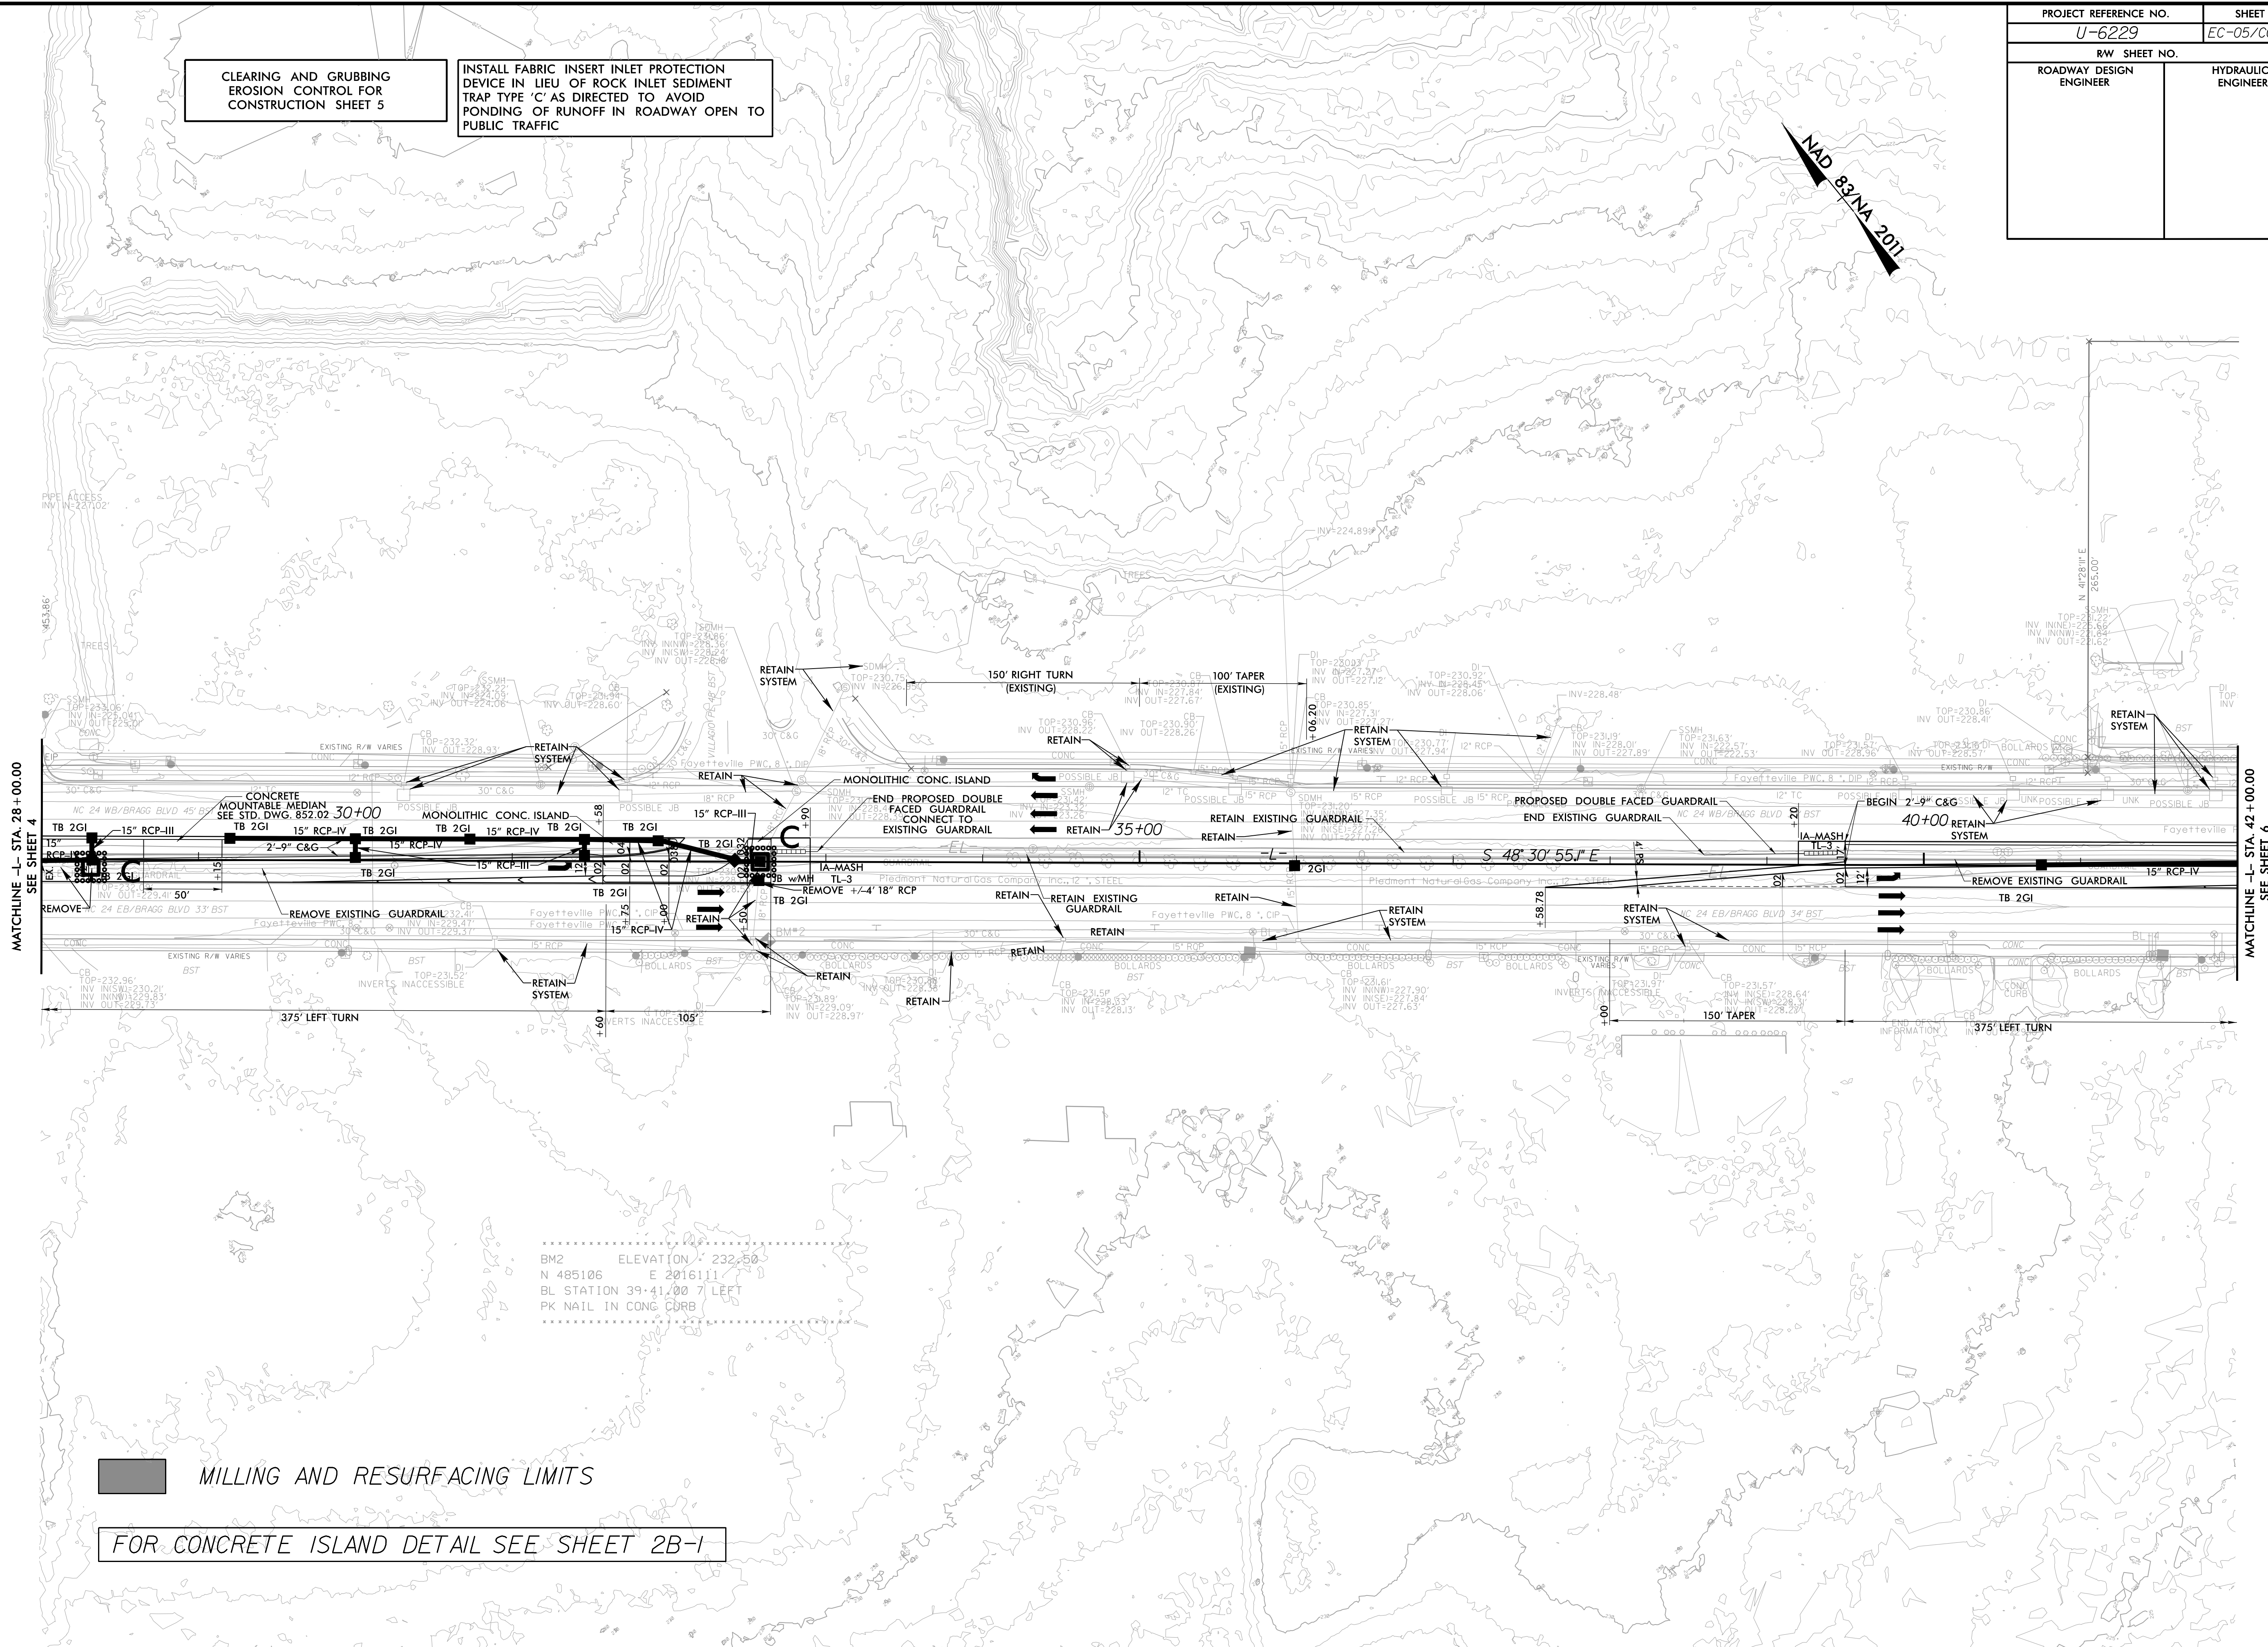

MATCHLINE -L- STA. 28+00.00  
SEE SHEET 4

MATCHLINE -L- STA. 42+00.00  
SEE SHEET 6

BM2 ELEVATION 232.50  
N 485106 E 2016111  
BL STATION 39+41.00 7' LEFT  
PK NAIL IN CONC CURB

MILLING AND RESURFACING LIMITS  
FOR CONCRETE ISLAND DETAIL SEE SHEET 2B-1

8/17/99  
11:29:13 AM  
C:\Users\jmc\Documents\Design\PSH\U6229\_REU\_EC\_PSH05.CG.dgn