


8/17/99

PROJECT REFERENCE NO.	SHEET NO.
U-6229	EC-09/CONST.09
RW SHEET NO.	
ROADWAY DESIGN ENGINEER	HYDRAULICS ENGINEER

CLEARING AND GRUBBING
EROSION CONTROL FOR
CONSTRUCTION SHEET 9

INSTALL FABRIC INSERT INLET PROTECTION
DEVICE IN LIEU OF ROCK INLET SEDIMENT
TRAP TYPE 'C' AS DIRECTED TO AVOID
PONDING OF RUNOFF IN ROADWAY OPEN TO
PUBLIC TRAFFIC

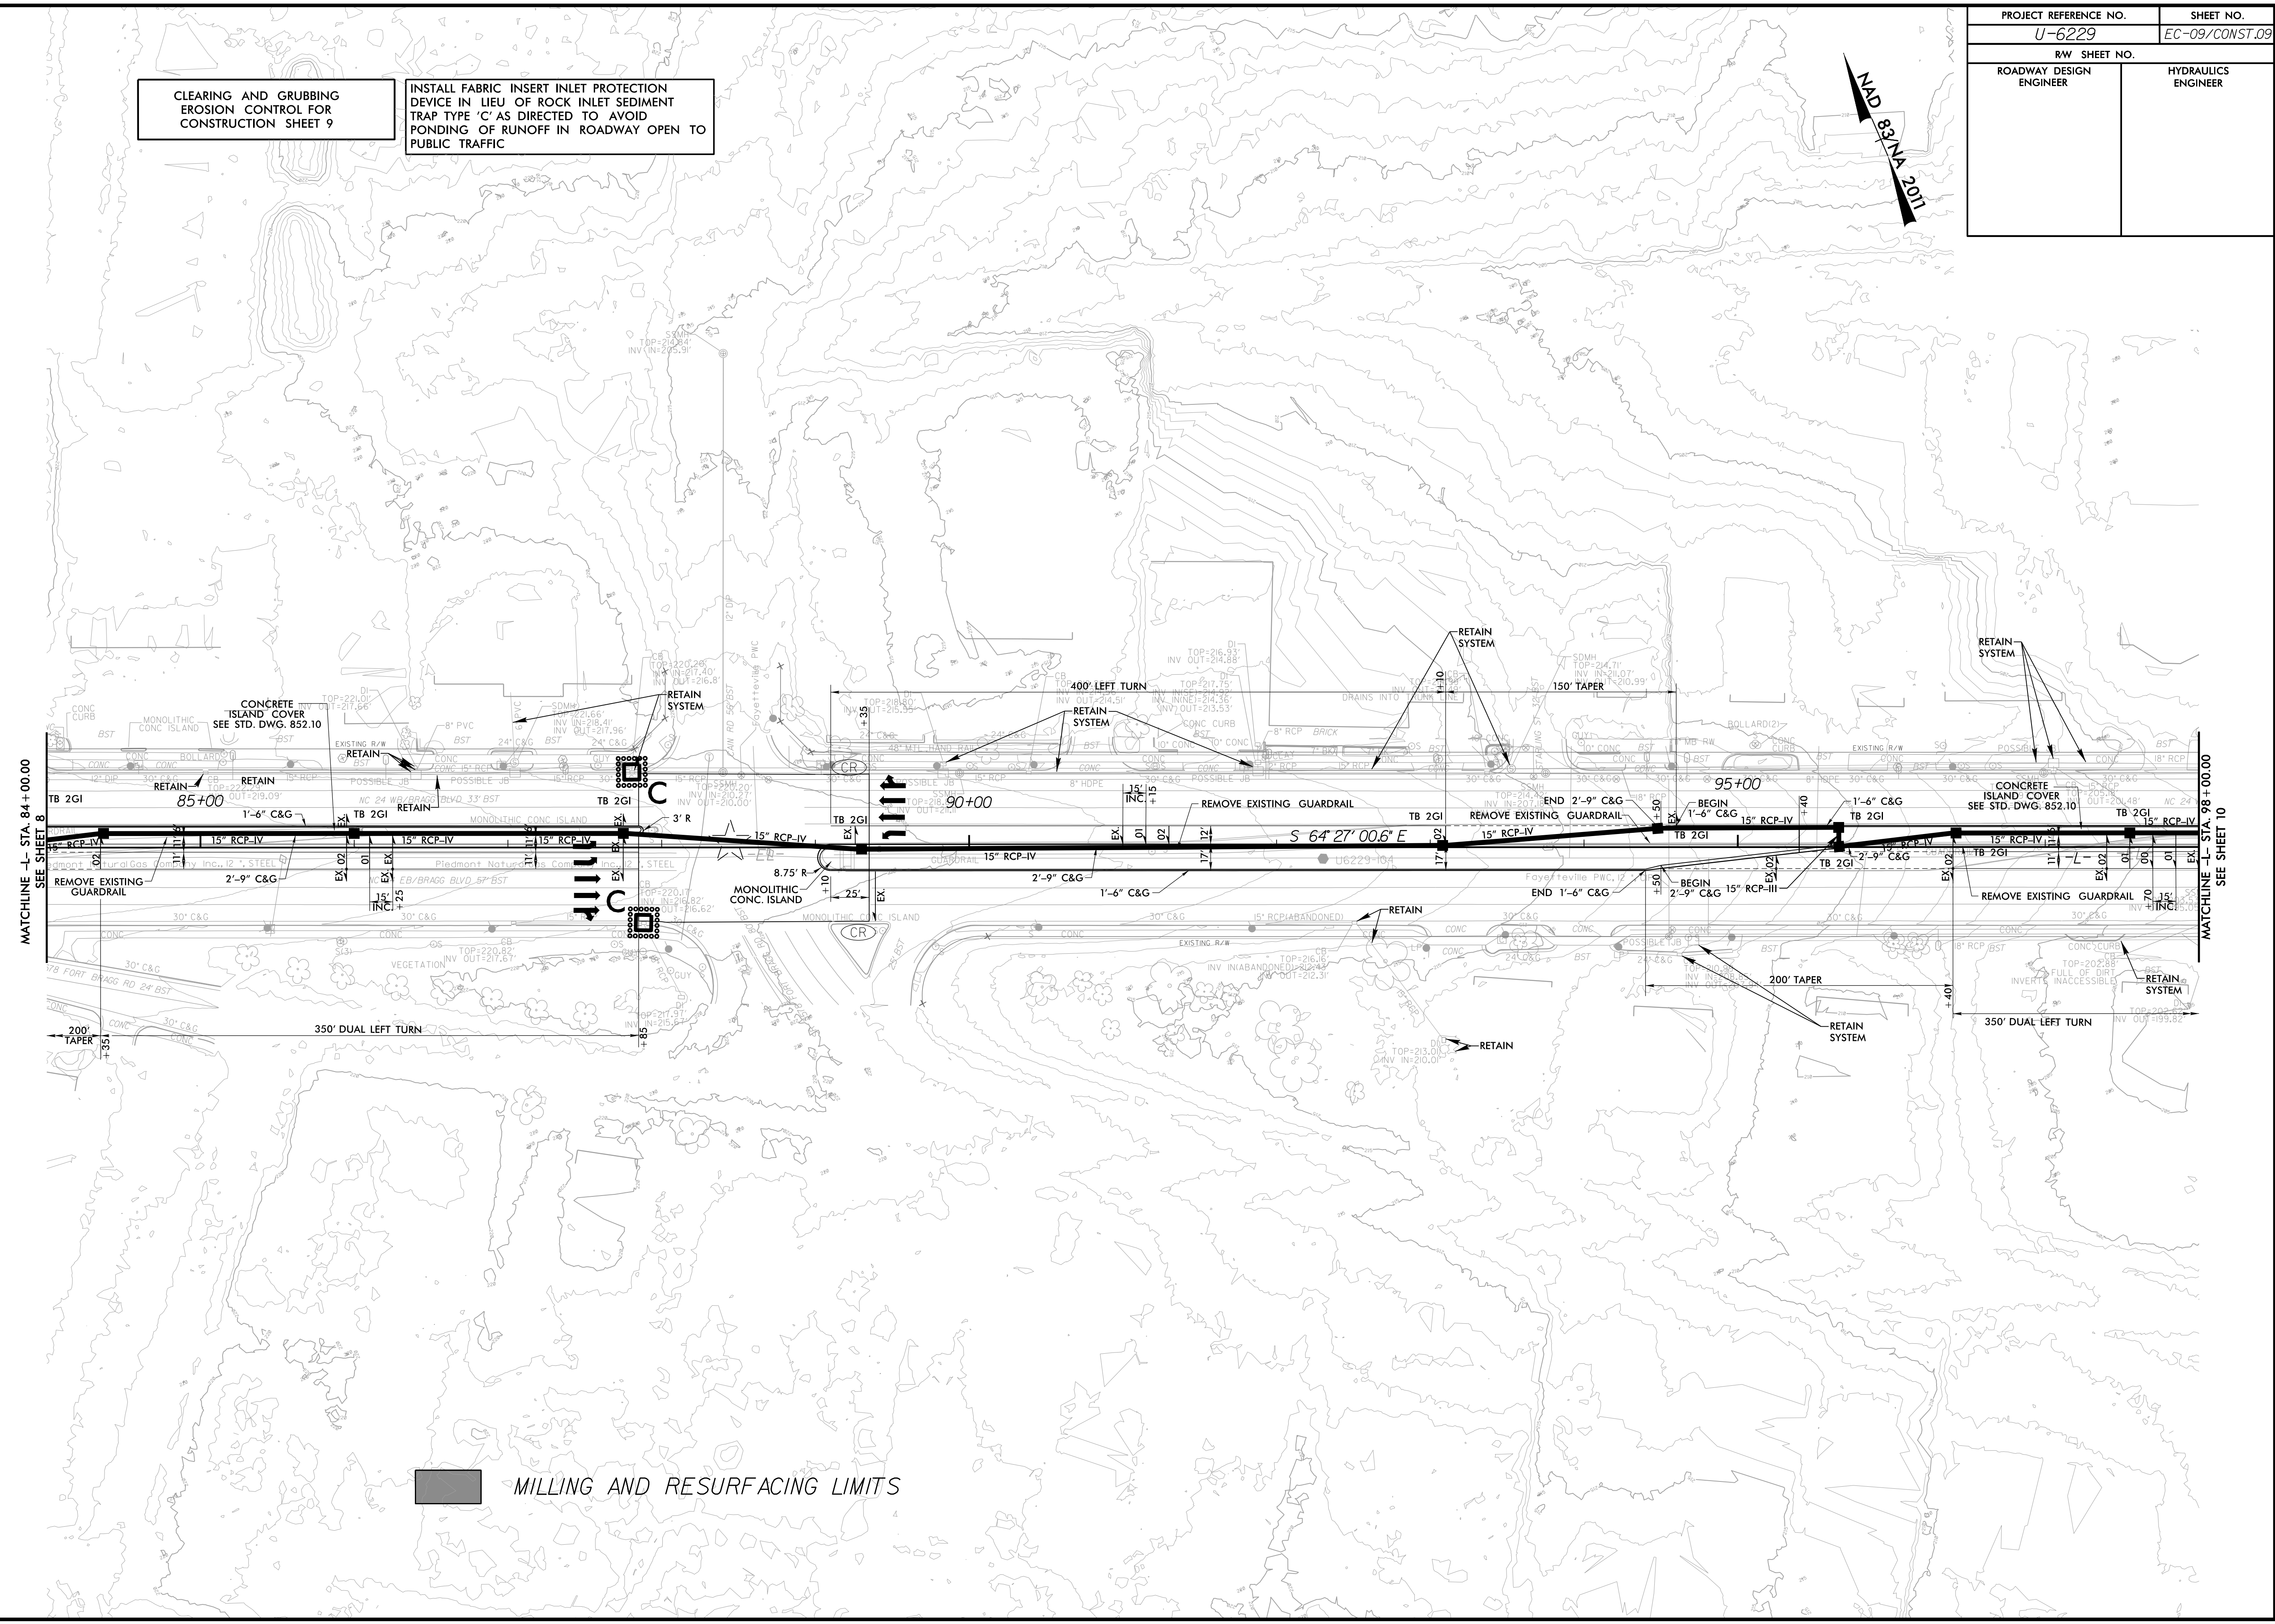

MATCHLINE - L - STA. 84+00.00
SEE SHEET 8

MATCHLINE - R - STA. 98+00.00
SEE SHEET 10

 MILLING AND RESURFACING LIMITS

11/29/22 AM
C:\Users\Environmental\Design\PSH\U6229_REU_EC_PSH09.CG.dgn
C:\Users\Environmental\Design\PSH\U6229_REU_EC_PSH09.CG.dgn