



8/17/99  
 06-APR-2023 10:13  
 SERGIOR CONTROL\CADD\U4424\_EC\_psh7\_CG.dgn  
 WSP

PLANS PREPARED BY:  
**WSP**  
 WSP USA  
 434 FAYETTEVILLE STREET  
 SUITE 1500  
 RALEIGH, NC 27601  
 TEL: 1.919.836.4040  
 FAX: 1.919.836.4099  
 LICENSE NO. F-0165

PROJECT REFERENCE NO. U-4424	SHEET NO. EC-07/CONST.07
RW SHEET NO.	
ROADWAY DESIGN ENGINEER	HYDRAULICS ENGINEER

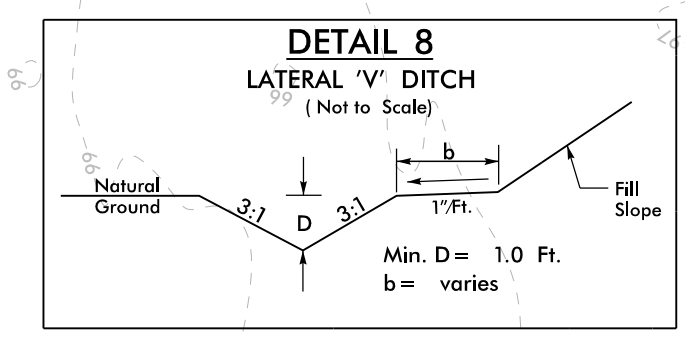


FROM -L- STA. 61+00 TO STA. 62+00 LT  
 FROM -L- STA. 60+10 TO STA. 63+50 RT

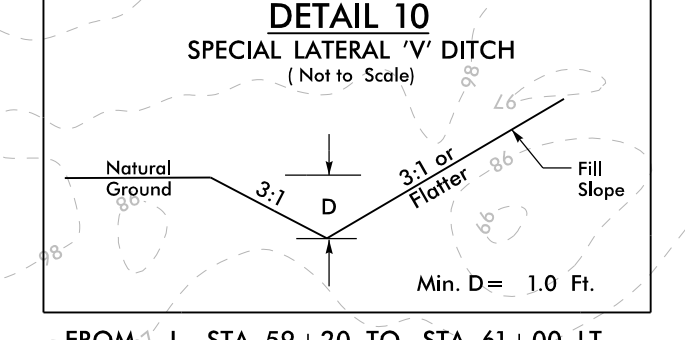


FROM -L- STA. 59+20 TO STA. 61+00 LT

CLEARING AND GRUBBING  
 EROSION CONTROL FOR  
 CONSTRUCTION SHEET 7

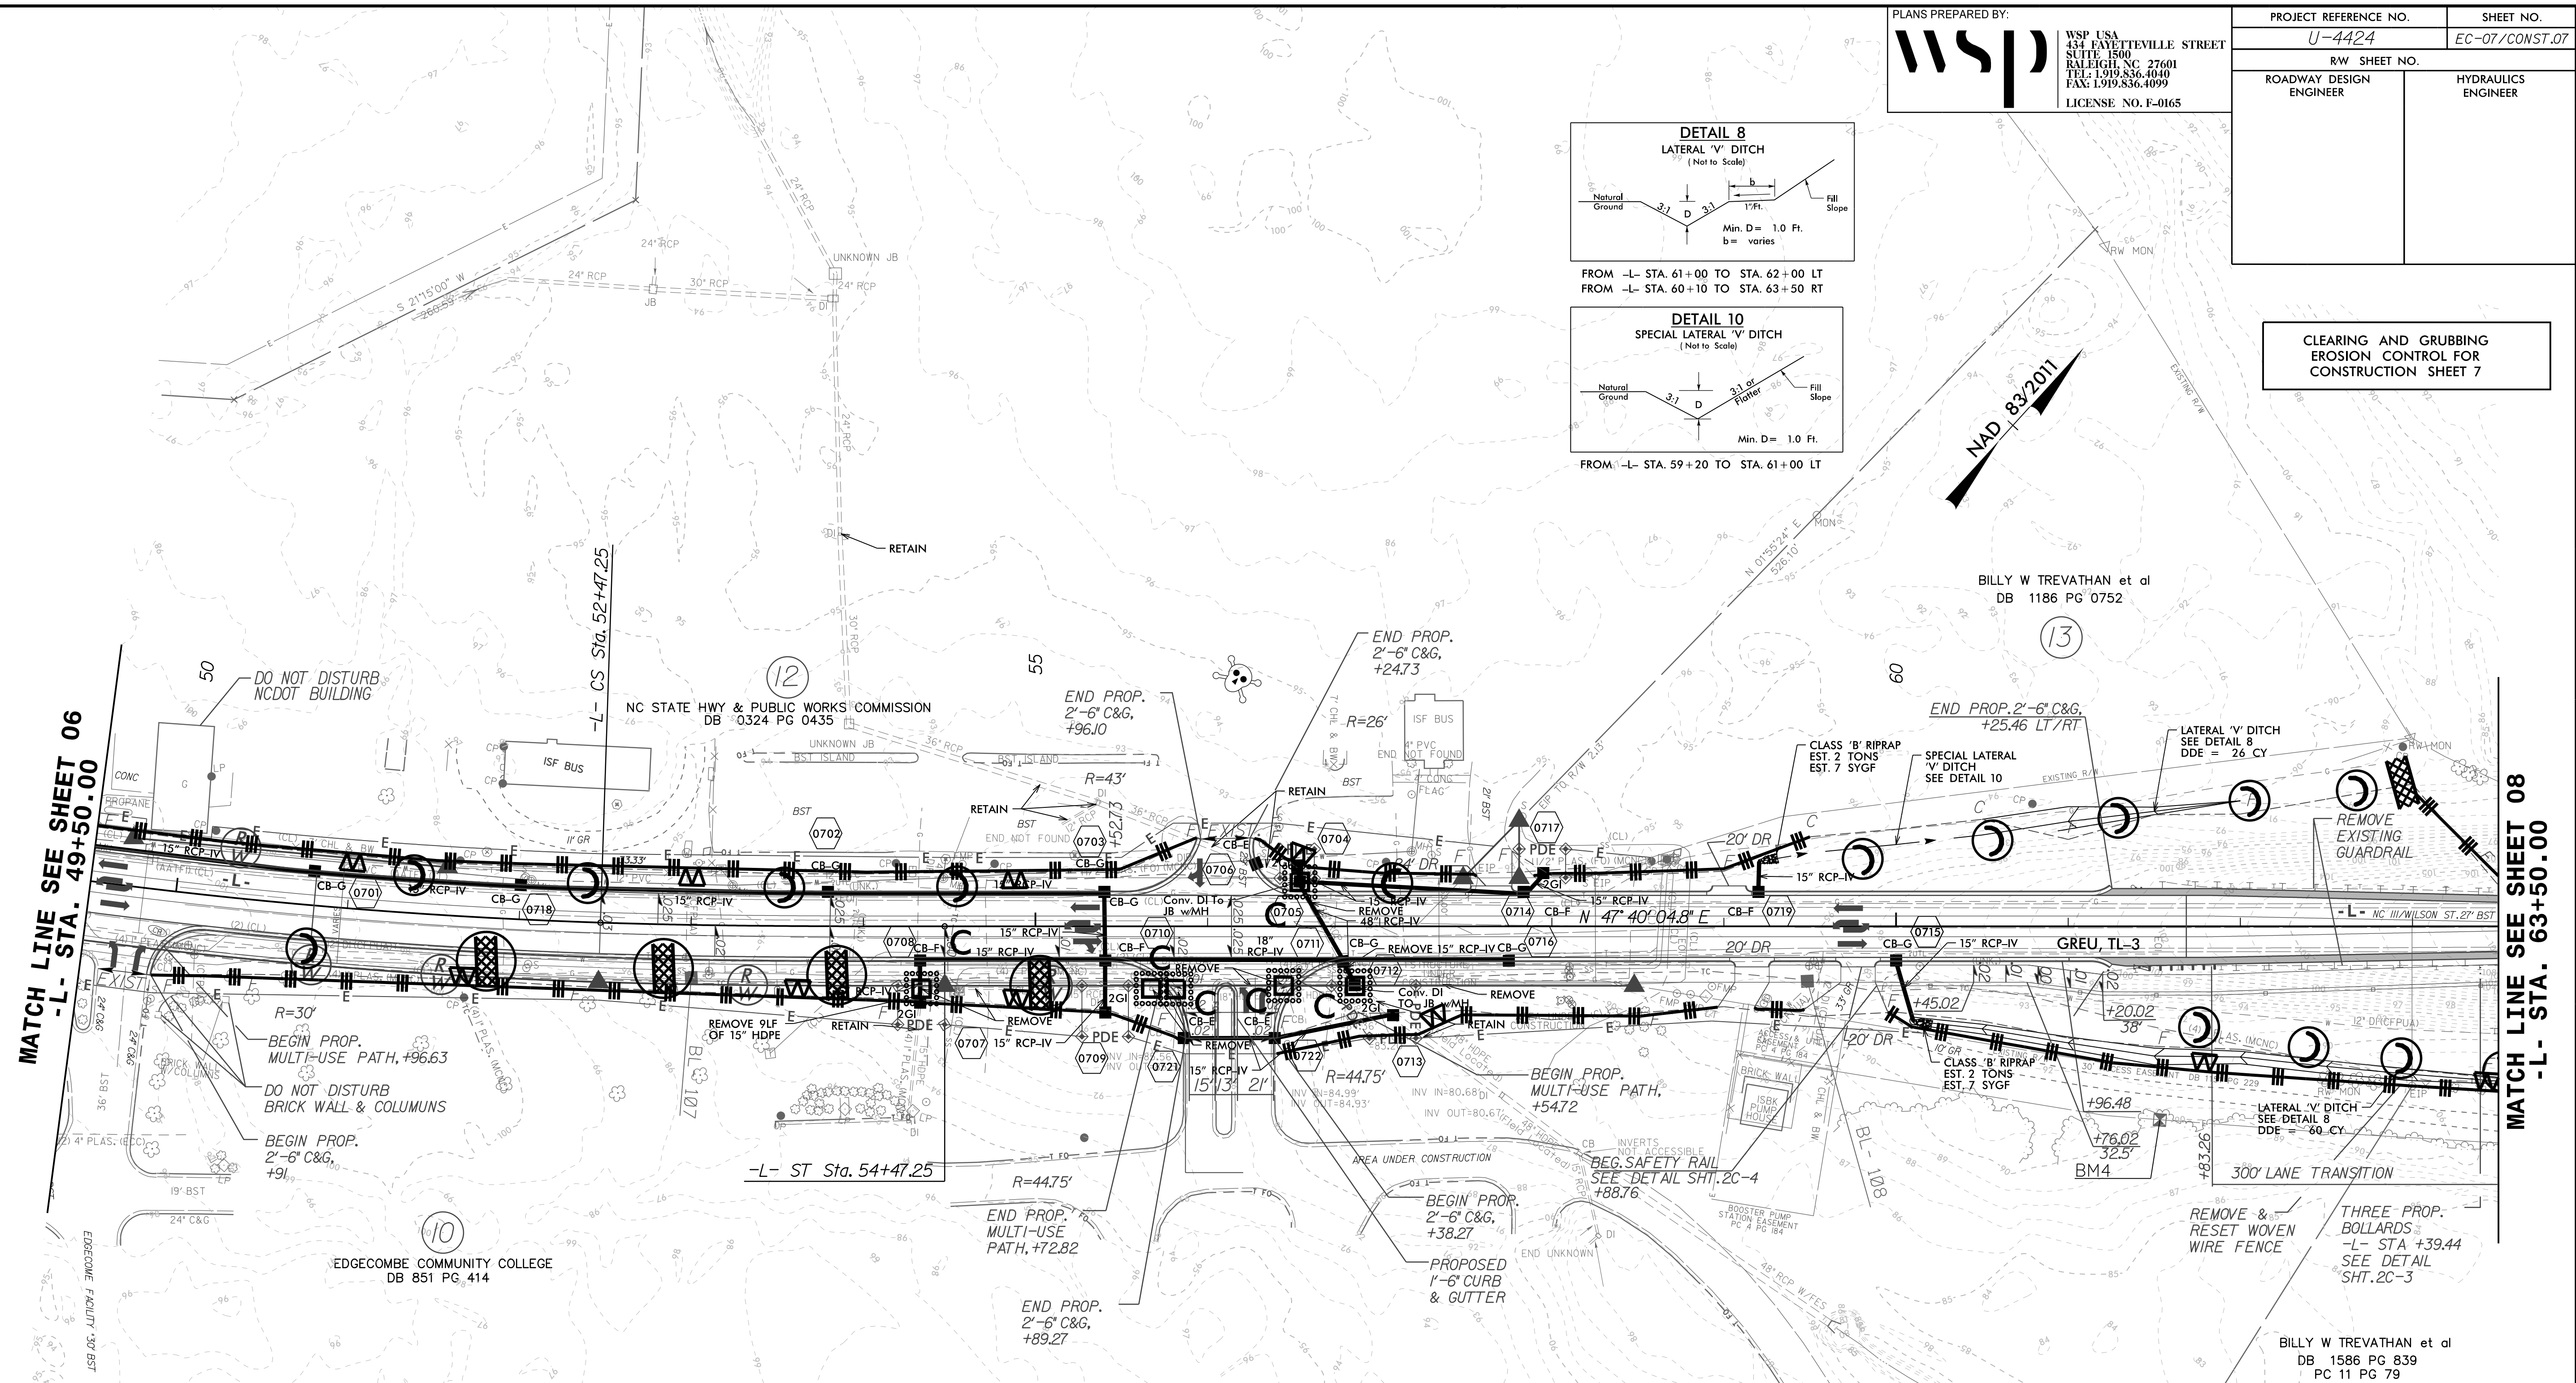

MATCH LINE SEE SHEET 06  
 -L- STA. 49+50.00

MATCH LINE SEE SHEET 08  
 -L- STA. 63+50.00

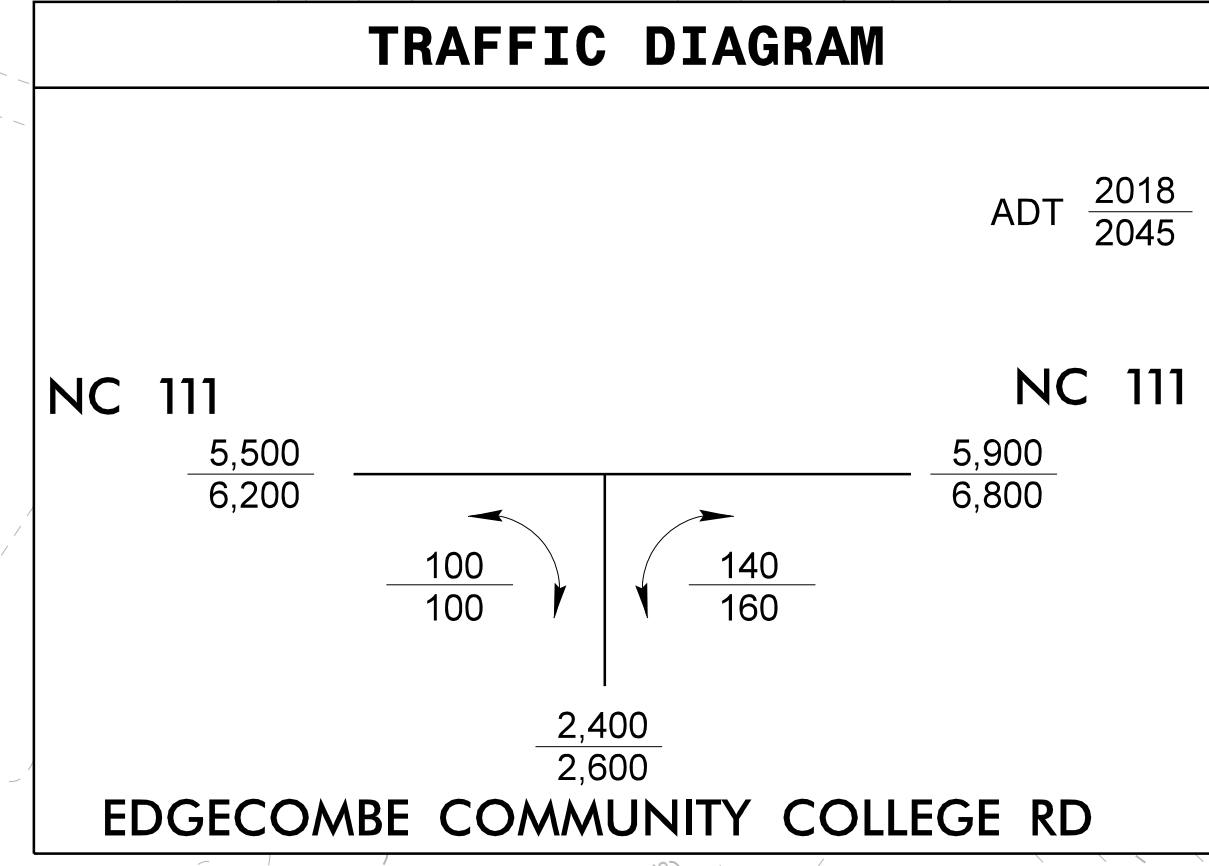

NOTE:  
 PLACE TEMPORARY ROCK SEDIMENT DAMS TYPE - B  
 AND TEMPORARY ROCK SILT CHECKS TYPE - A AT  
 DRAINAGE OUTLETS.

SEE SHEET 15 FOR -L- PROFILE