


8.17.99
06-APR-2023 10:43
SERVISORY CONTROL\CADD\U4424_EC_psh9_CG.dgn
WSP

PLANS PREPARED BY:
WSP
WSP USA
434 FAYETTEVILLE STREET
SUITE 1500
RALEIGH, NC 27601
TEL: 1.919.836.4040
FAX: 1.919.836.4099
LICENSE NO. F-0165


PROJECT REFERENCE NO.	SHEET NO.
U-4424	EC-09/CONST.09
RW SHEET NO.	
ROADWAY DESIGN ENGINEER	HYDRAULICS ENGINEER

CLEARING AND GRUBBING
EROSION CONTROL FOR
CONSTRUCTION SHEET 9

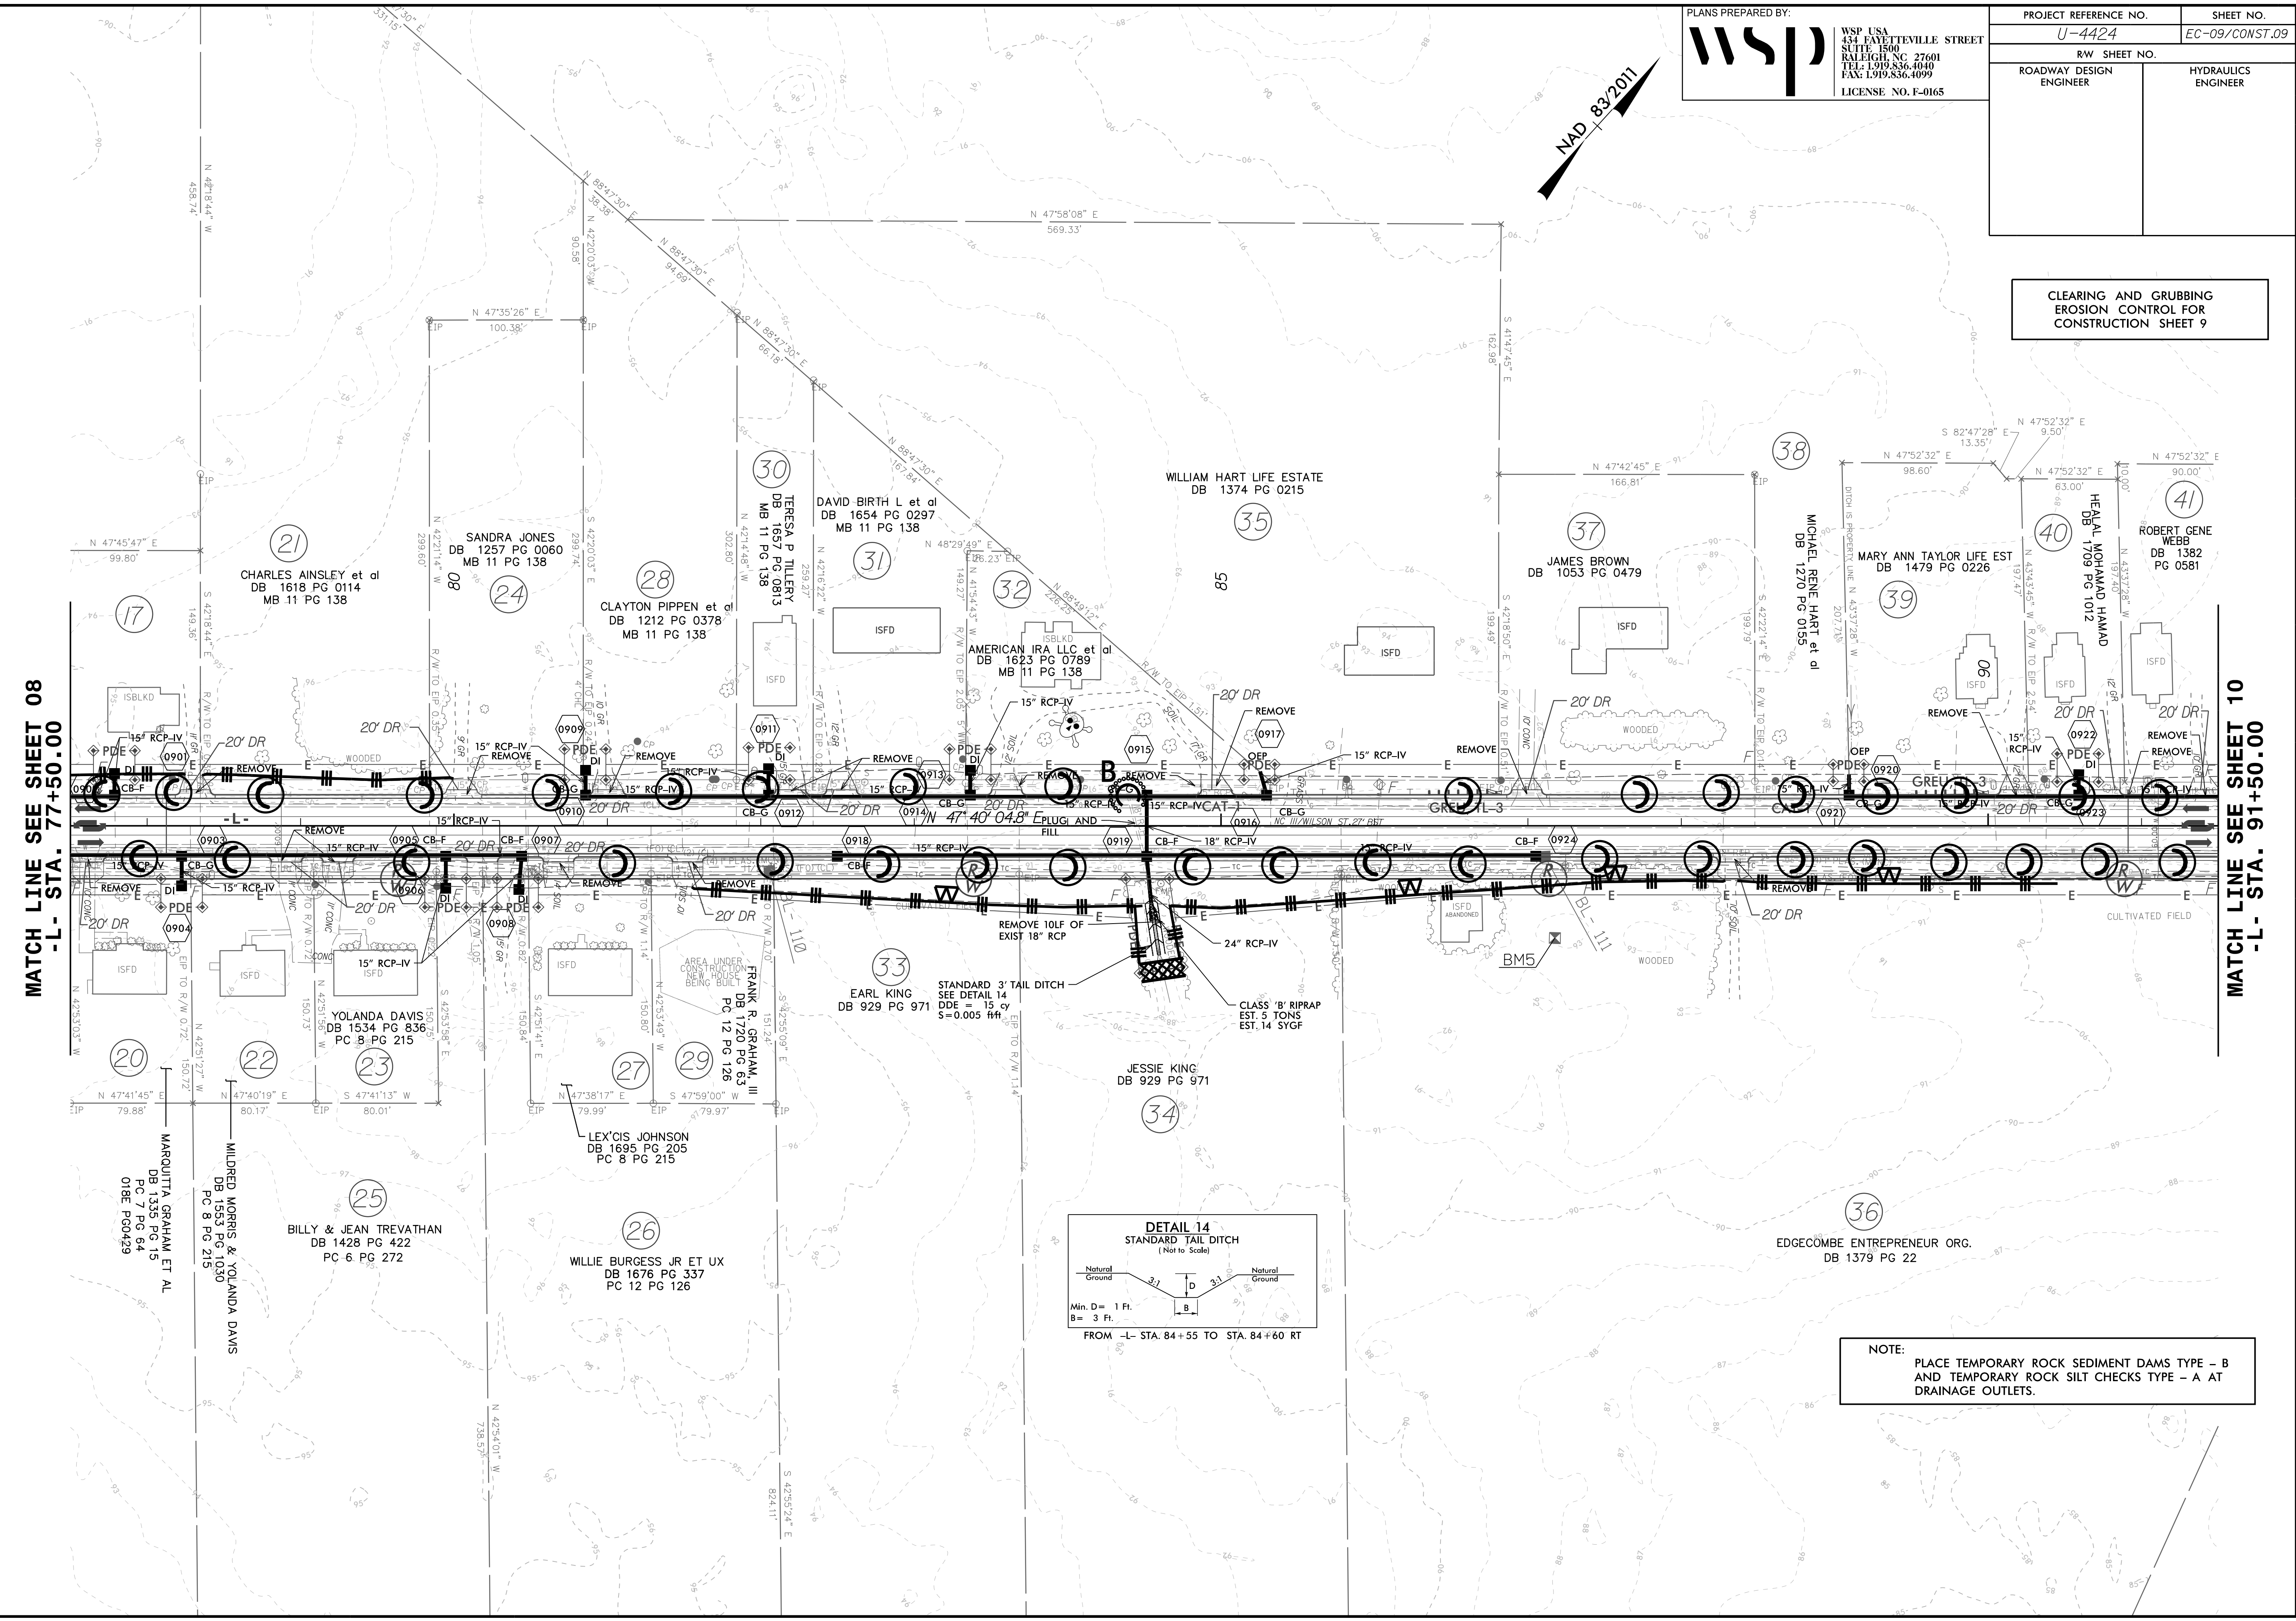

MATCH LINE SEE SHEET 08
-L- STA. 77+50.00

MATCH LINE SEE SHEET 10
-L- STA. 91+50.00

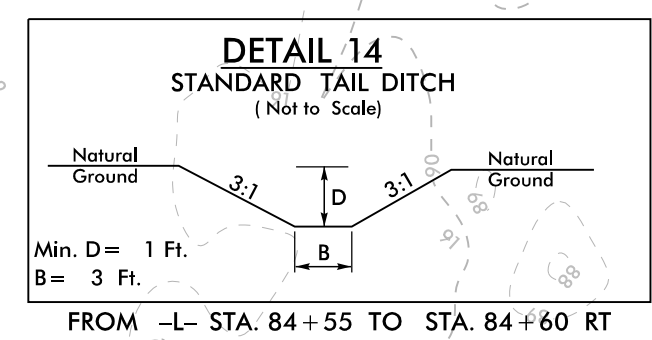

NOTE:
PLACE TEMPORARY ROCK SEDIMENT DAMS TYPE - B
AND TEMPORARY ROCK SILT CHECKS TYPE - A AT
DRAINAGE OUTLETS.