


8.17.99
06-APR-2023 10:13
SERVISORY CONTROL\CADD\U4424_EC_psh13.cg.dgn
WSP

PLANS PREPARED BY:
WSP
WSP USA
434 FAYETTEVILLE STREET
SUITE 1500
RALEIGH, NC 27601
TEL: 1.919.836.4040
FAX: 1.919.836.4099
LICENSE NO. F-0165

PROJECT REFERENCE NO.	SHEET NO.
U-4424	EC-13/CONST.13
RW SHEET NO.	
ROADWAY DESIGN ENGINEER	HYDRAULICS ENGINEER

CLEARING AND GRUBBING
EROSION CONTROL FOR
CONSTRUCTION SHEET 13

MATCH LINE SEE SHEET 12
-L- STA. 131+00.00

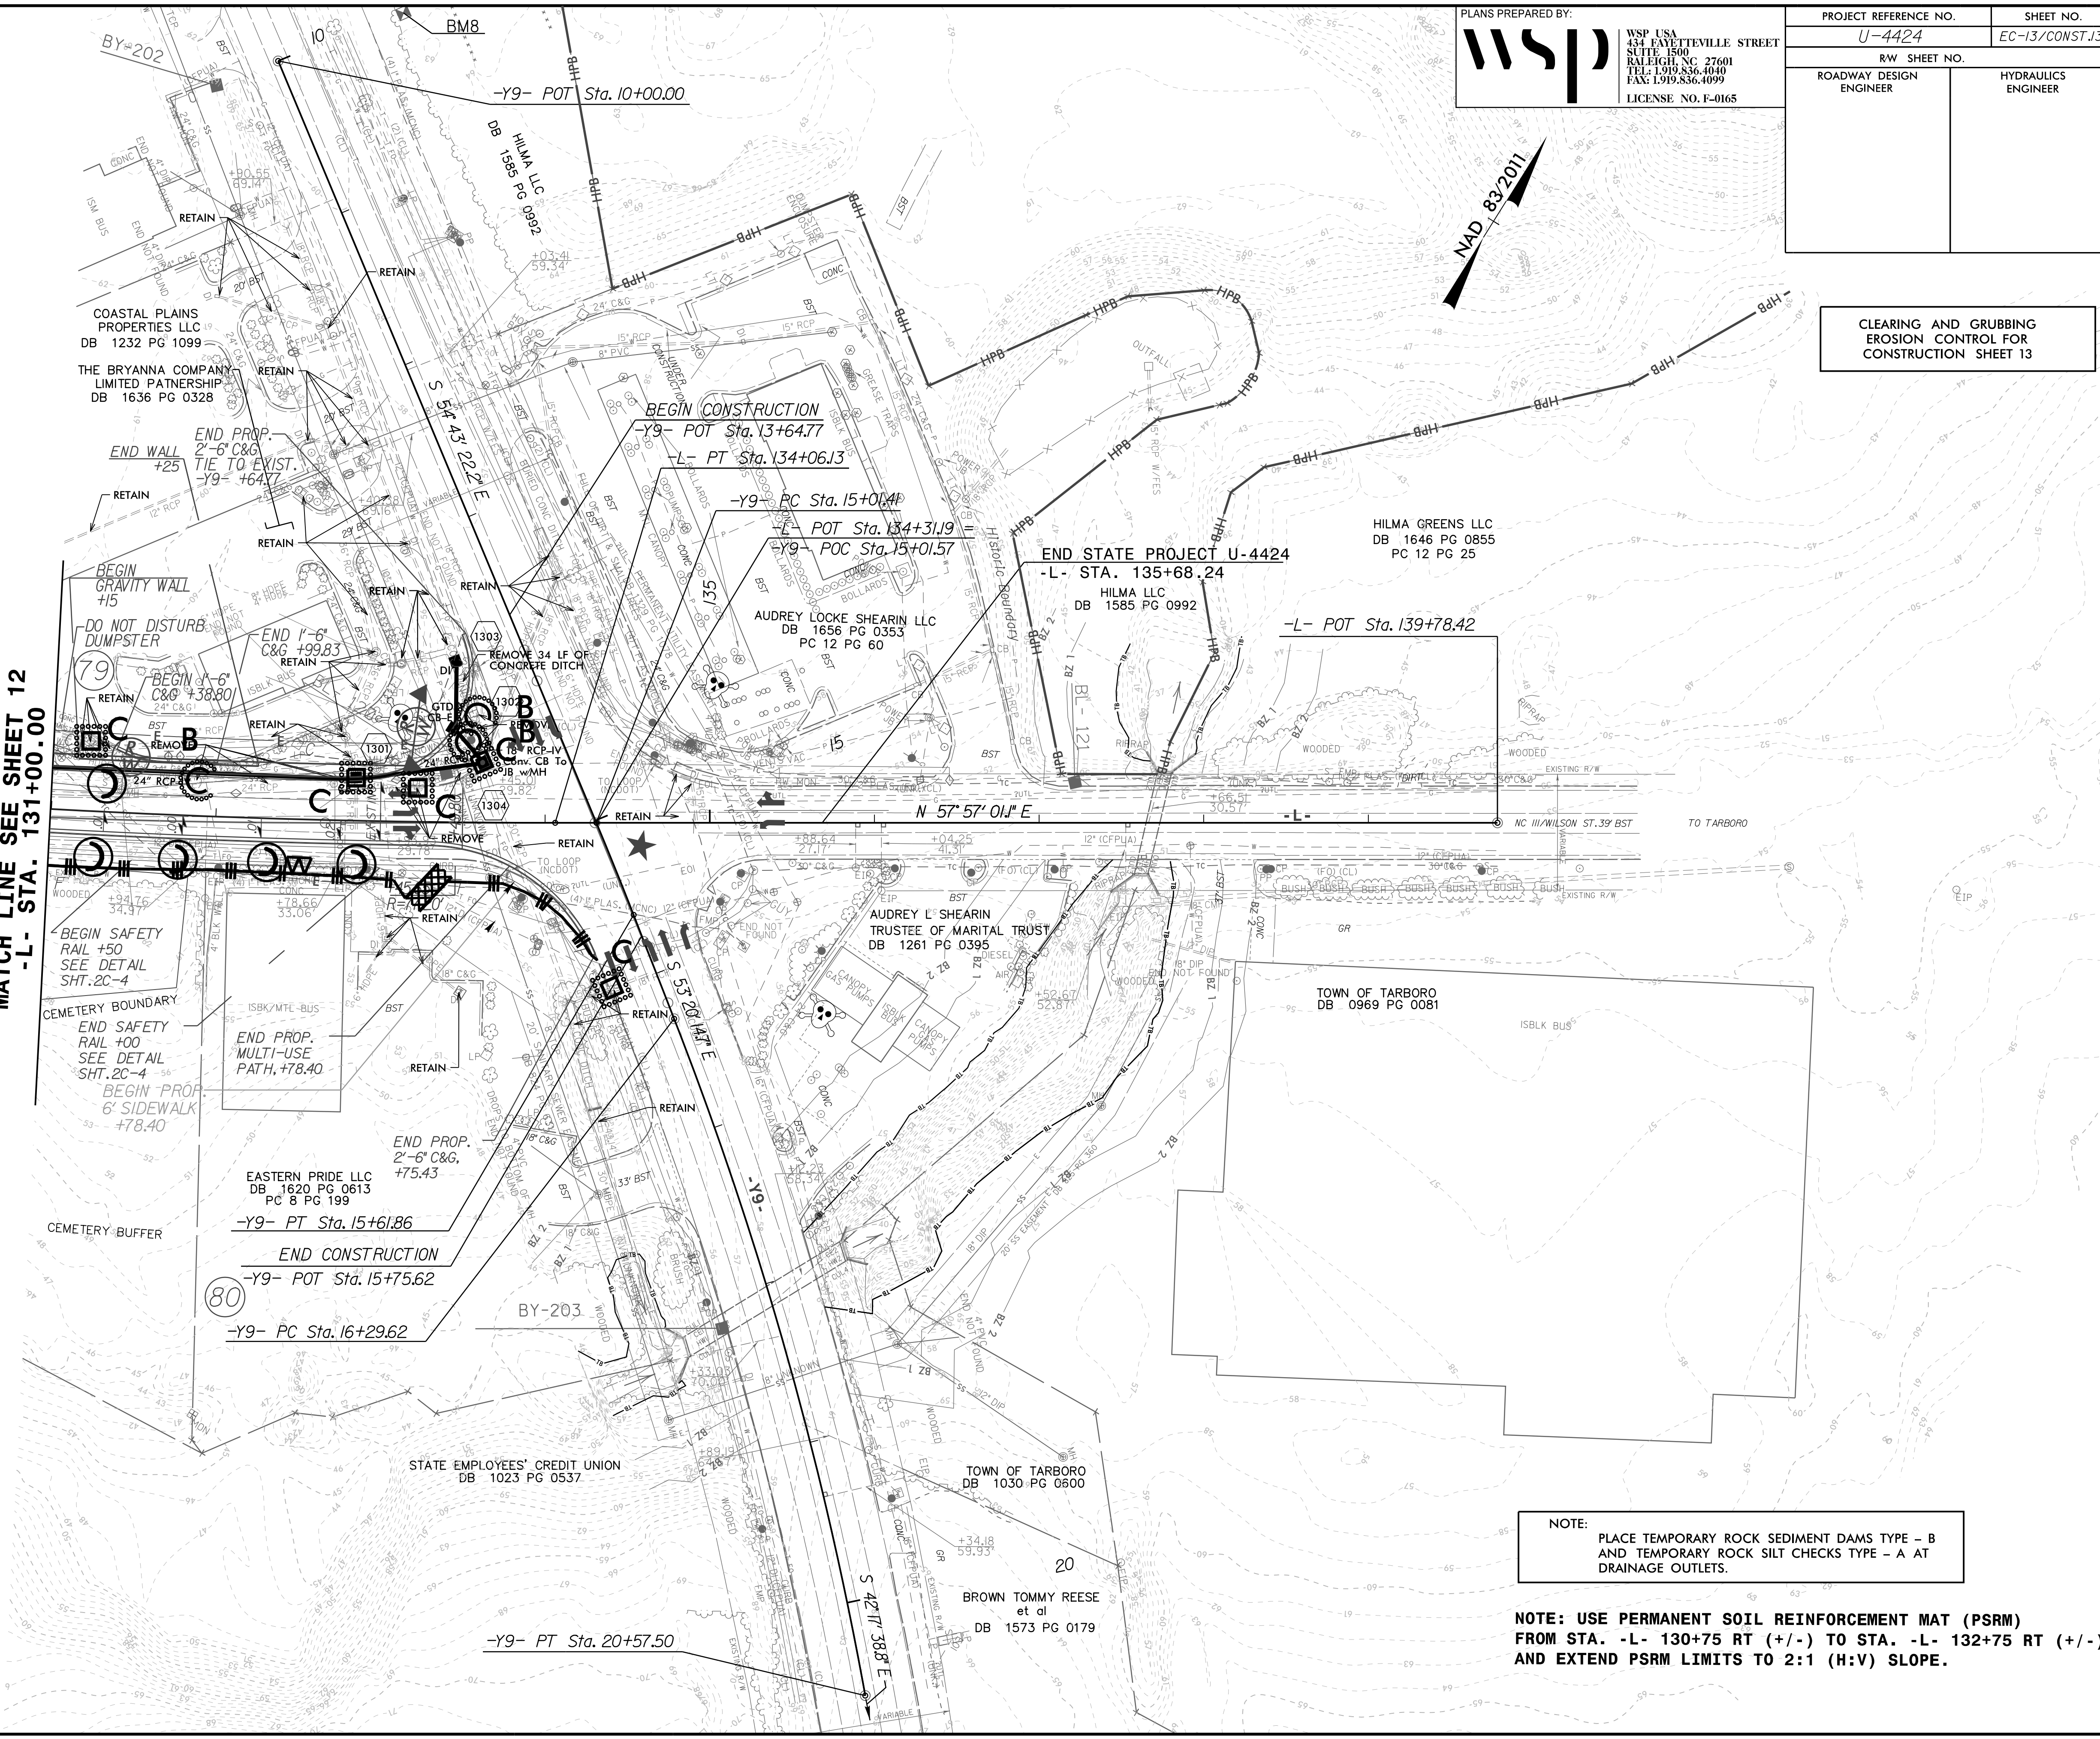

HILMA GREENS LLC
DB 1646 PG 0855
PG 12 PG 25

END STATE PROJECT U-4424
-L- STA. 135+68.24

AUDREY LOCKE SHEARIN LLC
DB 1656 PG 0353
PG 12 PG 60

AUDREY L. SHEARIN
TRUSTEE OF MARITAL TRUST
DB 1261 PG 0395

TOWN OF TARBORO
DB 0969 PG 0081

TOWN OF TARBORO
DB 1030 PG 0600

BROWN TOMMY REESE
et al
DB 1573 PG 0179

NOTE:
PLACE TEMPORARY ROCK SEDIMENT DAMS TYPE - B
AND TEMPORARY ROCK SILT CHECKS TYPE - A AT
DRAINAGE OUTLETS.

NOTE: USE PERMANENT SOIL REINFORCEMENT MAT (PSRM)
FROM STA. -L- 130+75 RT (+/-) TO STA. -L- 132+75 RT (+/-)
AND EXTEND PSRM LIMITS TO 2:1 (H:V) SLOPE.