


PROJECT REFERENCE NO.	SHEET NO.
U-2729	EC-9/CONST.-9
RW SHEET NO.	
ROADWAY DESIGN ENGINEER	

THIS SHEET INCLUDED FOR -Y4- (U.S. 52) RESURFACING



CLEARING AND GRUBBING EROSION CONTROL FOR CONSTRUCTION SHEET 9

NOTE: PERIMETER EROSION CONTROL MEASURES SHALL BE INSTALLED DURING CLEARING AND GRUBBING PHASE.

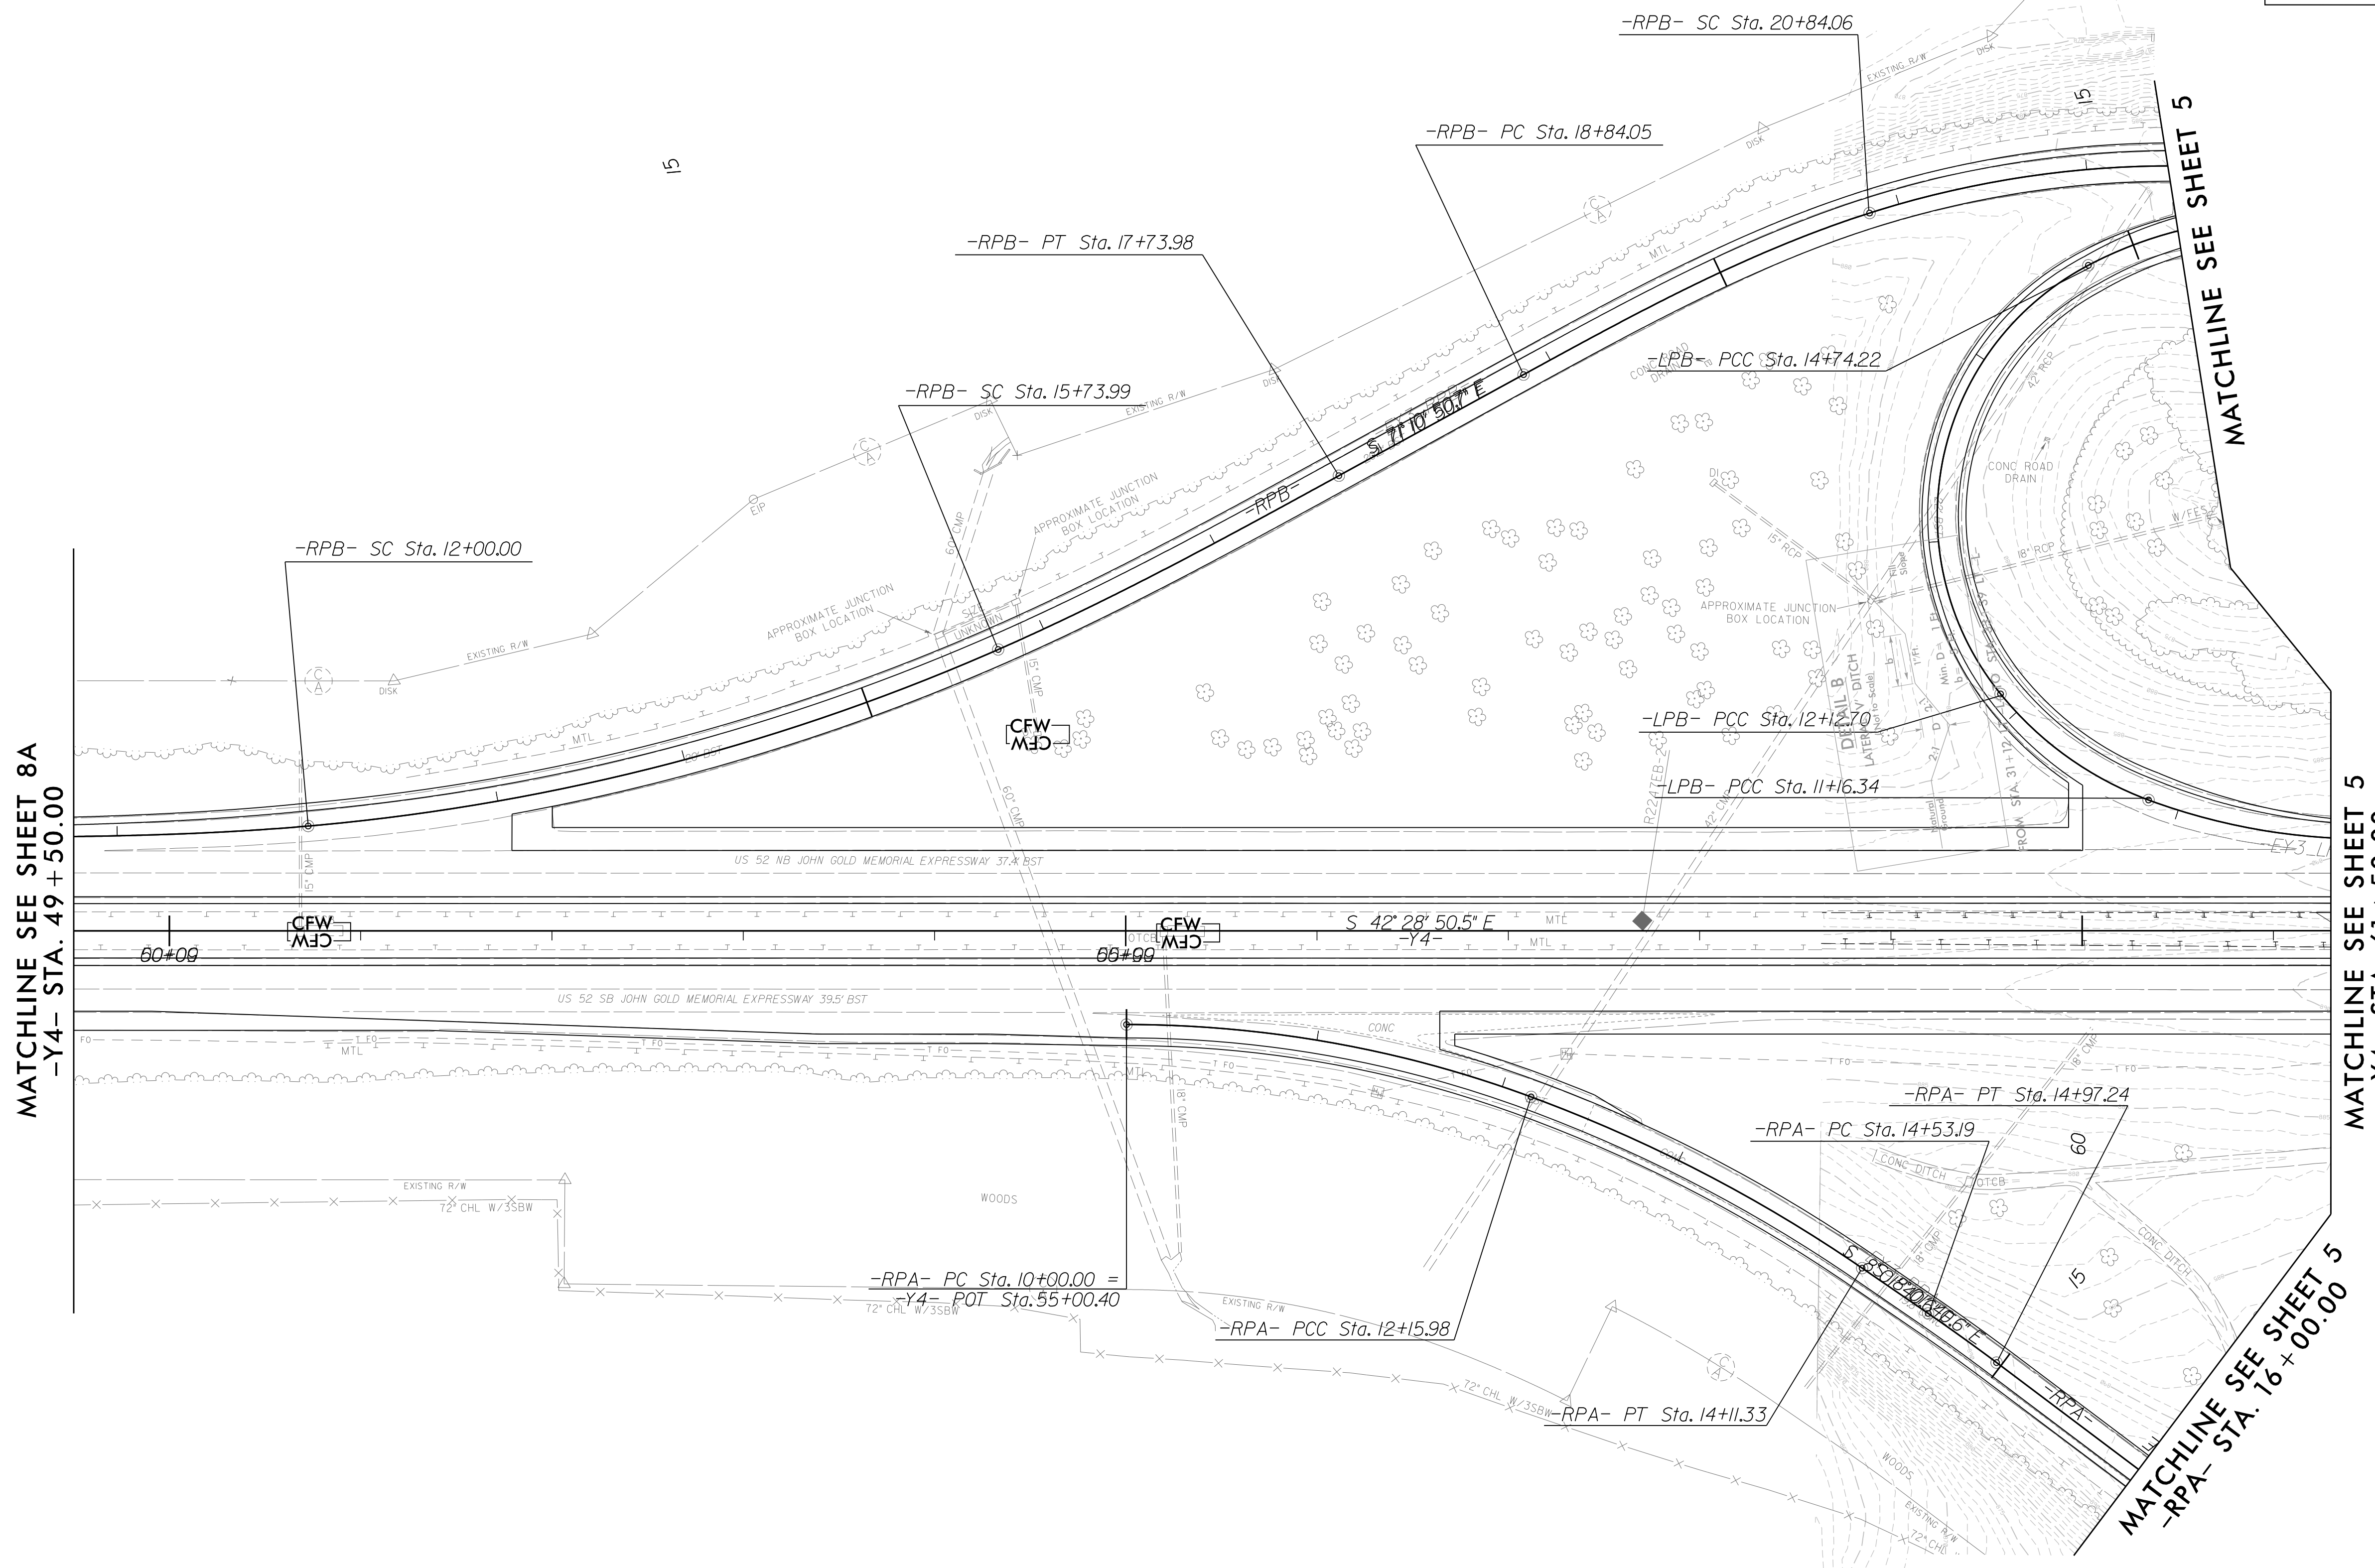

8/17/99

5/5/2023 EC_PSH.CG.dgn
12:10:08 PM