


4/6/2023 12:01:53 PM P:\Raleigh\Projects\2018\Division 9 (Mott MacDonald)\U-2729\Structures\Drawings\Final\U2729_SMU_FP_330290.dgn

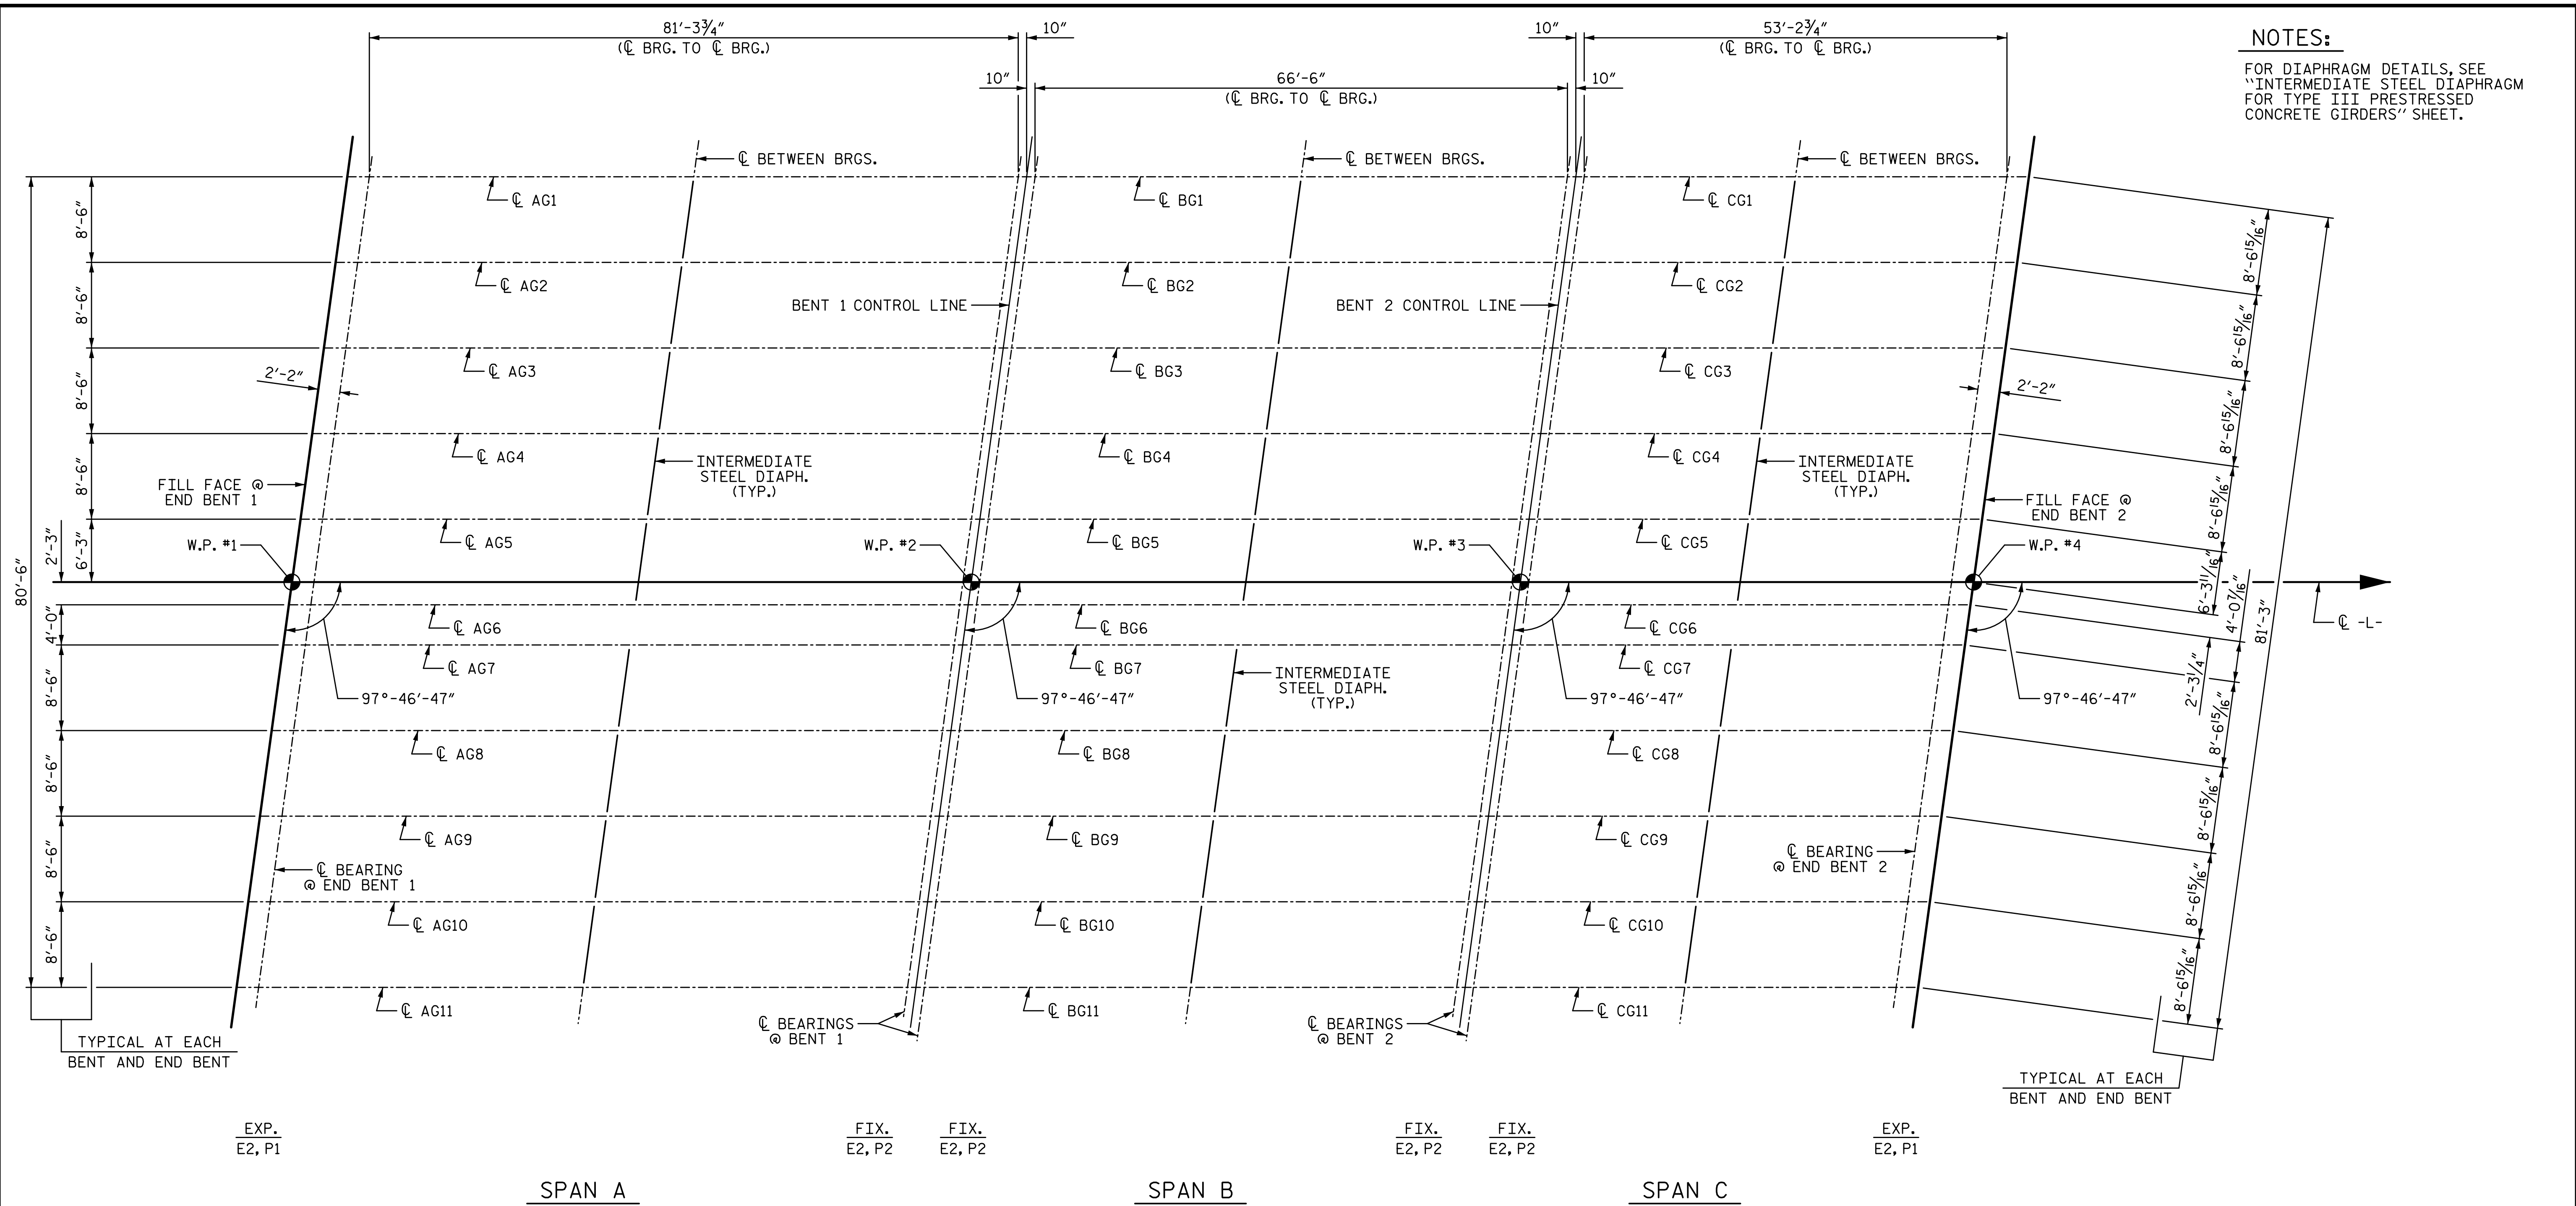


NOTES:
 FOR DIAPHRAGM DETAILS, SEE
 "INTERMEDIATE STEEL DIAPHRAGM
 FOR TYPE III PRESTRESSED
 CONCRETE GIRDERS" SHEET.

FRAMING PLAN

PROJECT NO. U-2729
FORSYTH COUNTY
 STATION: 33+99.11 -L-

STATE OF NORTH CAROLINA
 DEPARTMENT OF TRANSPORTATION
 RALEIGH
 SUPERSTRUCTURE

FRAMING PLAN

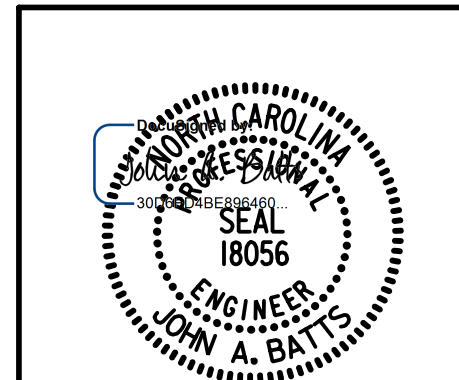

DRAWN BY: T. BANKOVICH	DATE: 9-22
CHECKED BY: T.J. BEACH	DATE: 9-22
DESIGN ENGINEER OF RECORD: J.A. BATTS	DATE: 9-22

REVISIONS						SHEET NO.
NO.	BY:	DATE:	NO.	BY:	DATE:	S-19
1			3			TOTAL SHEETS
2			4			59

DOCUMENT NOT CONSIDERED FINAL
 UNLESS ALL SIGNATURES COMPLETED