


PROJECT REFERENCE NO. <i>R-2707D</i>	SHEET NO. <i>EC-12/CONST.09</i>
RW SHEET NO.	
ROADWAY DESIGN ENGINEER	HYDRAULICS ENGINEER


CLEARING AND GRUBBING
EROSION CONTROL FOR
CONSTRUCTION SHEET 09

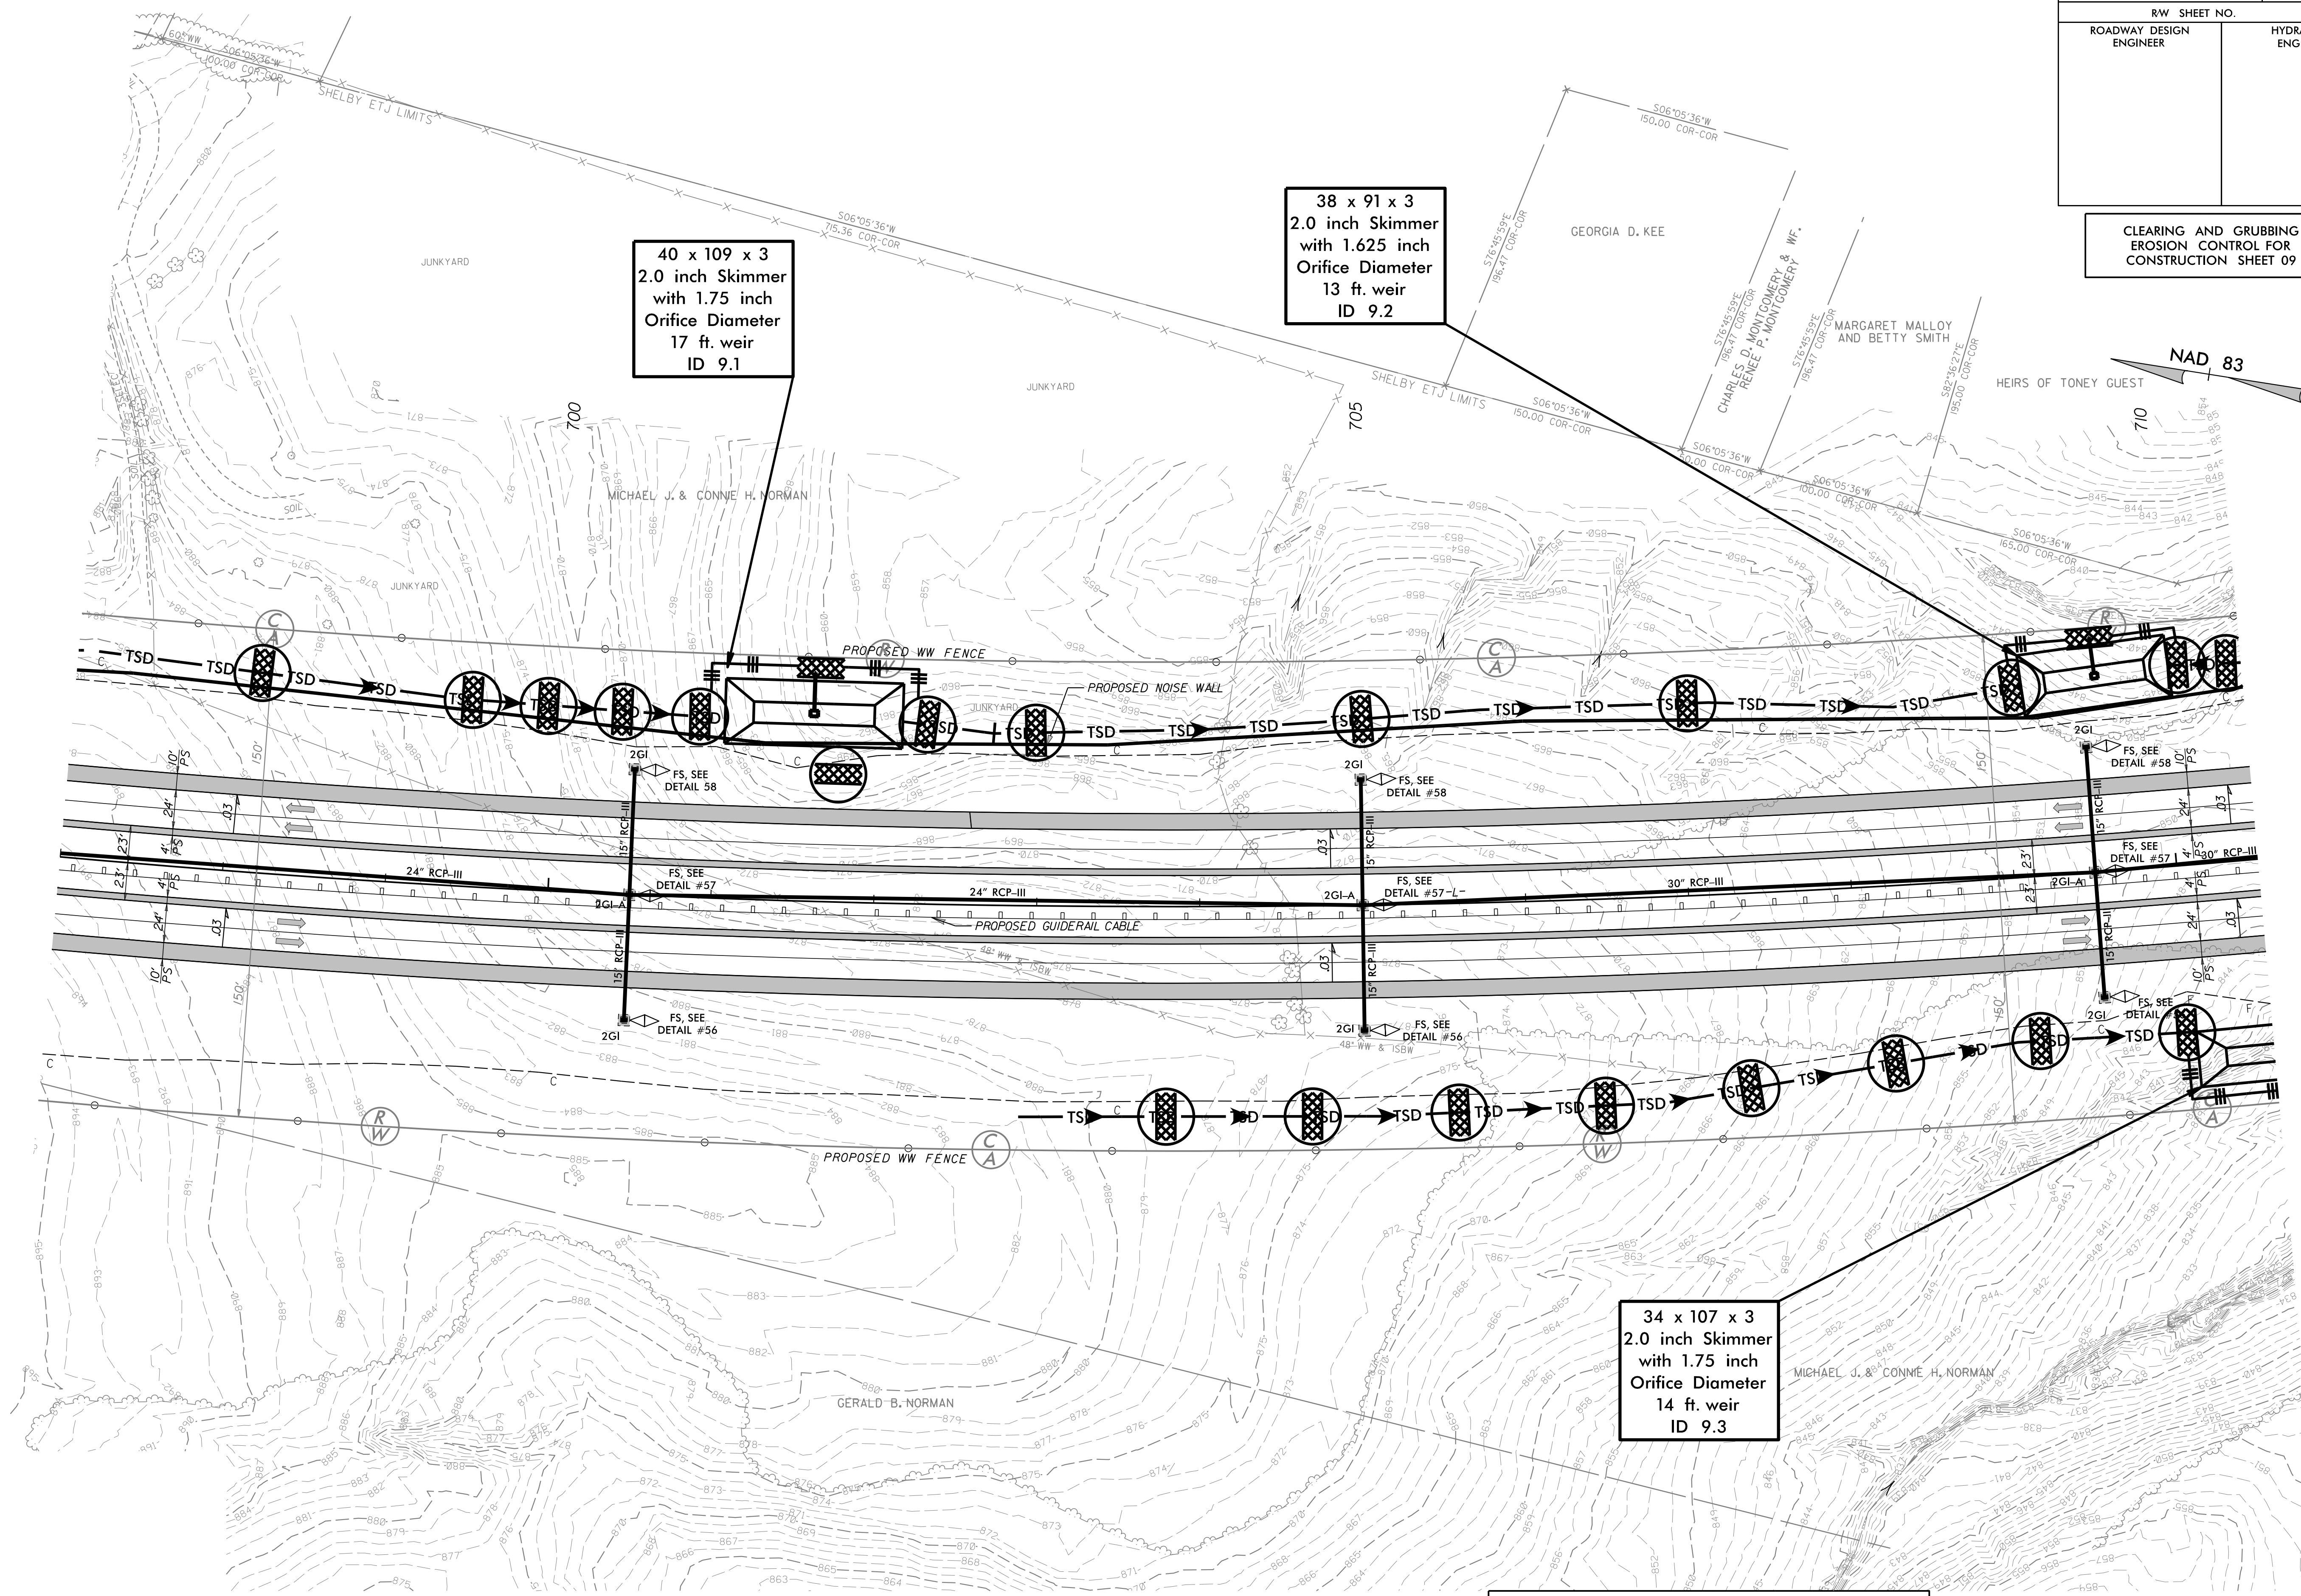

40 x 109 x 3
2.0 inch Skimmer
with 1.75 inch
Orifice Diameter
17 ft. weir
ID 9.1

38 x 91 x 3
2.0 inch Skimmer
with 1.625 inch
Orifice Diameter
13 ft. weir
ID 9.2

34 x 107 x 3
2.0 inch Skimmer
with 1.75 inch
Orifice Diameter
14 ft. weir
ID 9.3

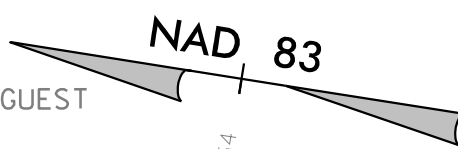

NOTE:
PLACE TEMPORARY ROCK SEDIMENT DAMS TYPE - B
AND TEMPORARY ROCK SILT CHECKS TYPE - A AT
DRAINAGE OUTLETS.