
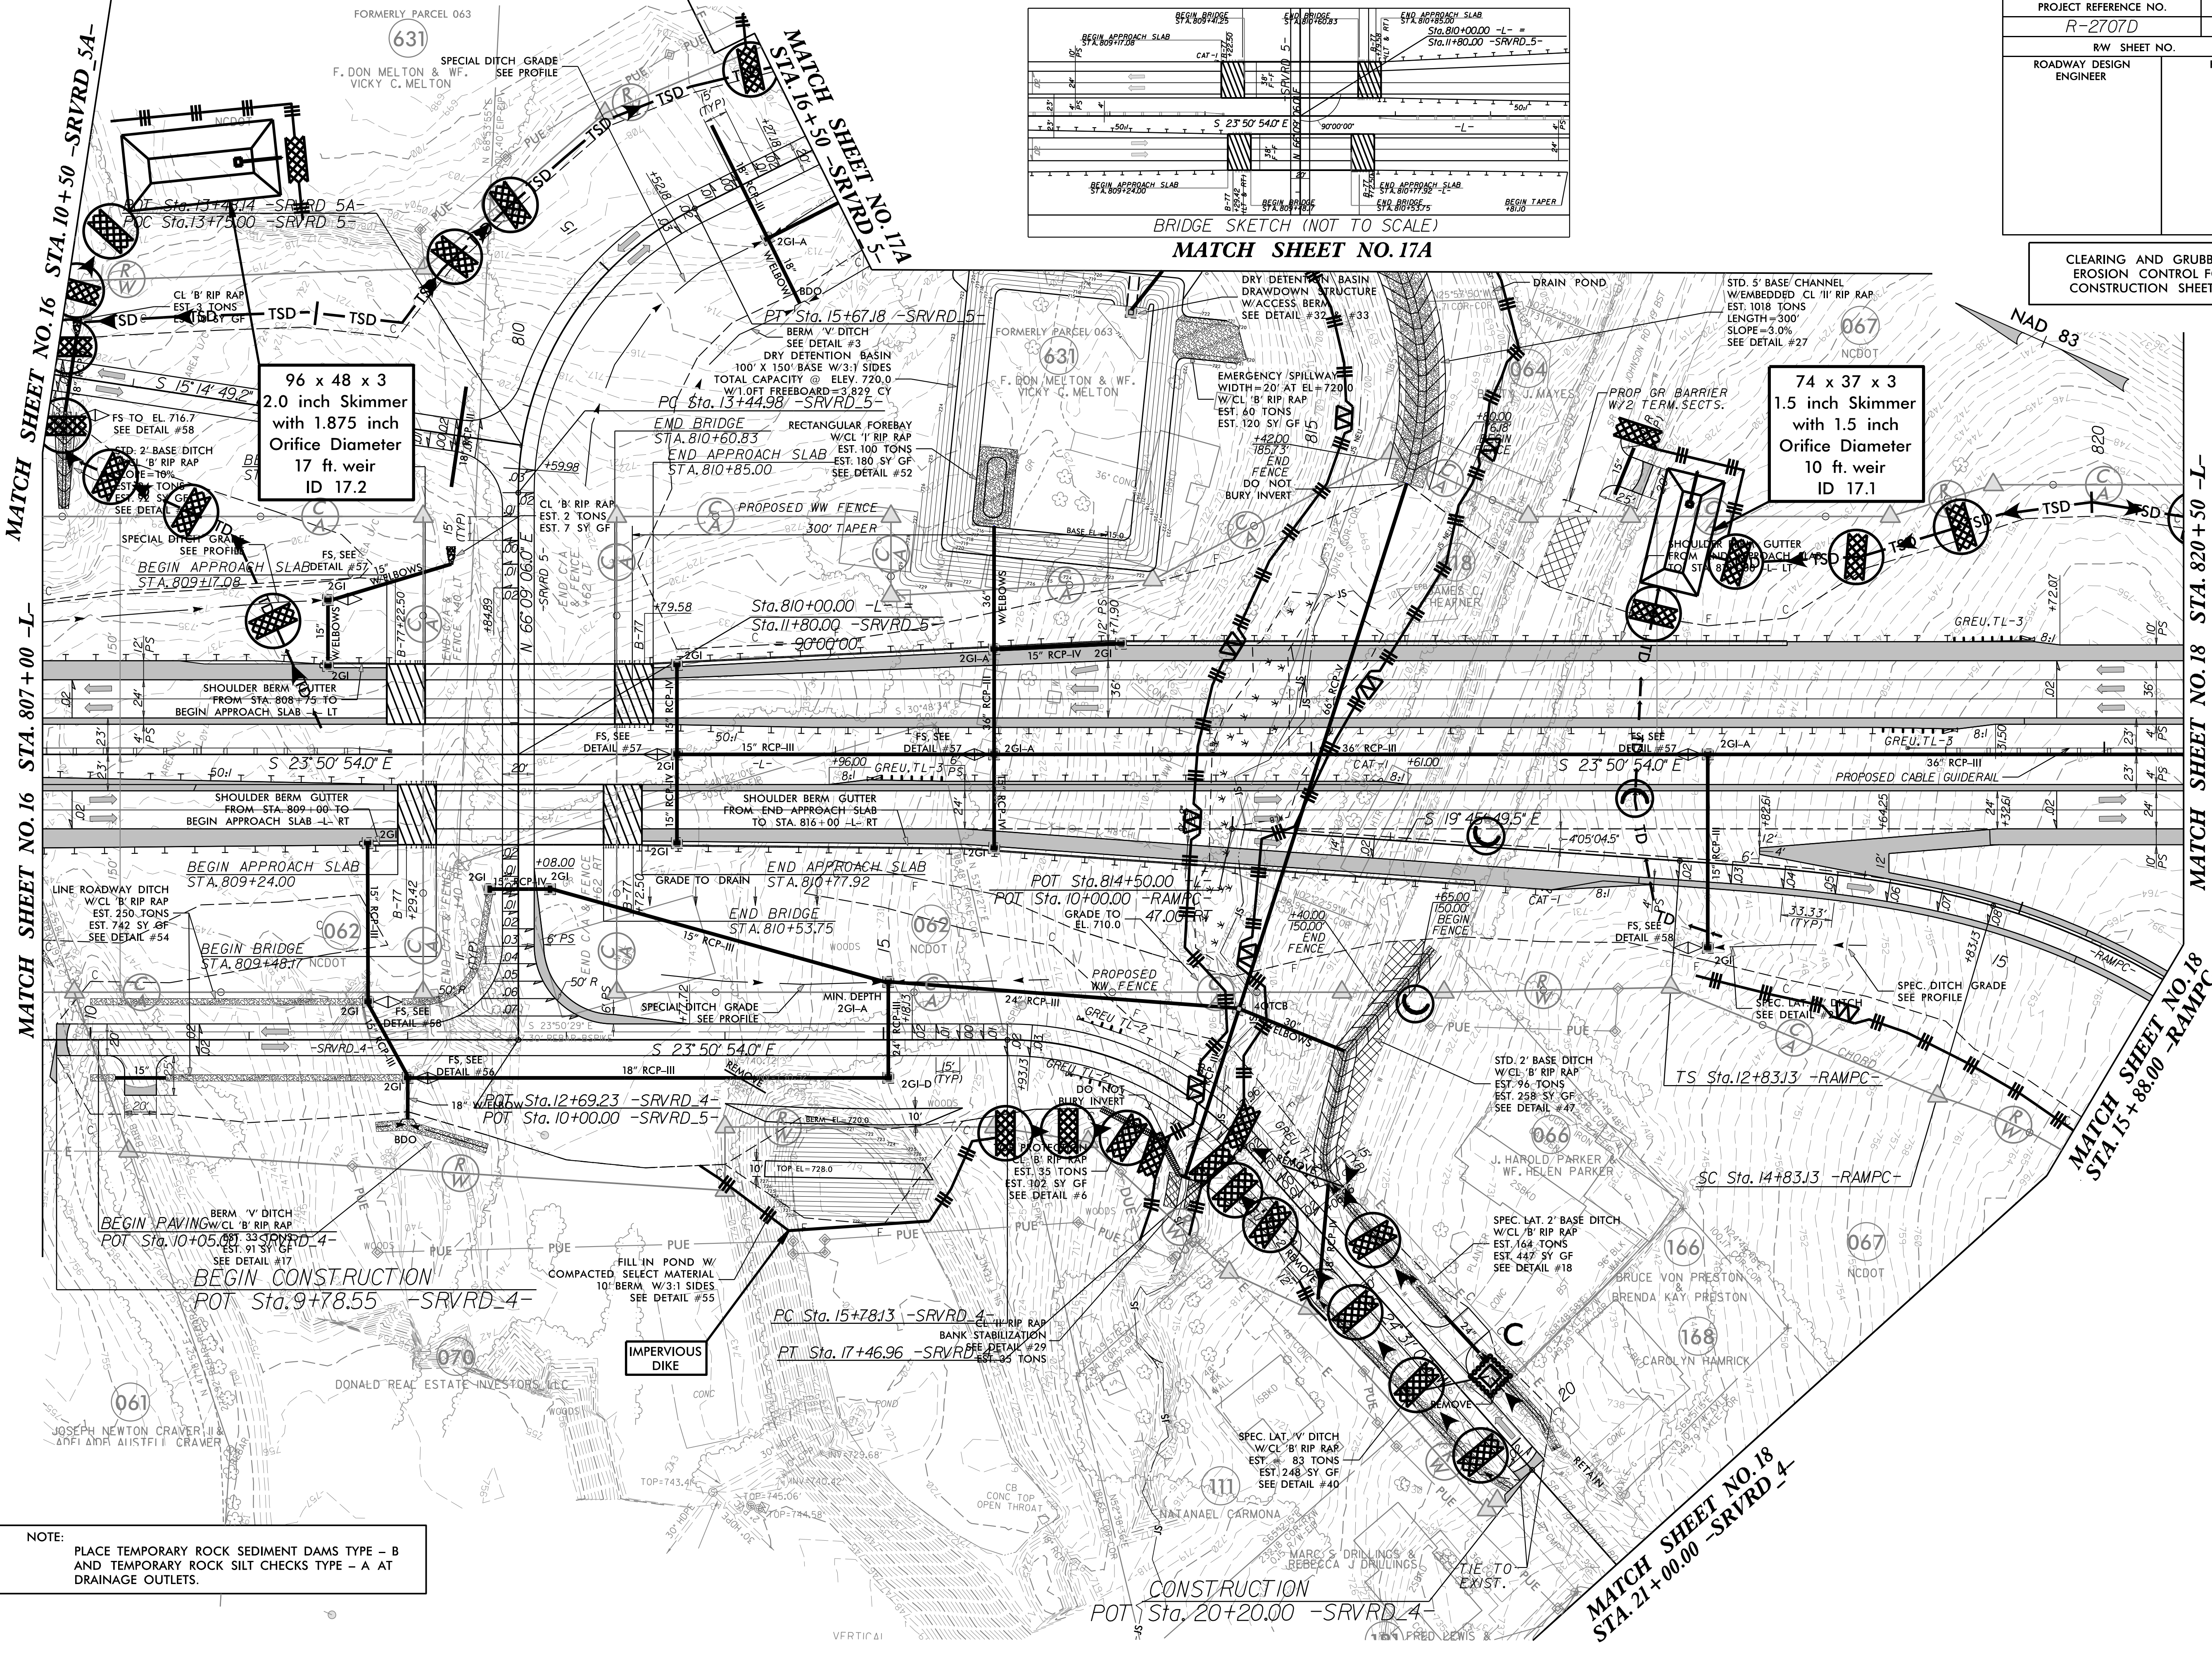


PROJECT REFERENCE NO.	SHEET NO.
R-2707D	EC-21/CONST.17
RW SHEET NO.	
ROADWAY DESIGN ENGINEER	HYDRAULICS ENGINEER

CLEARING AND GRUBBING EROSION CONTROL FOR CONSTRUCTION SHEET 17

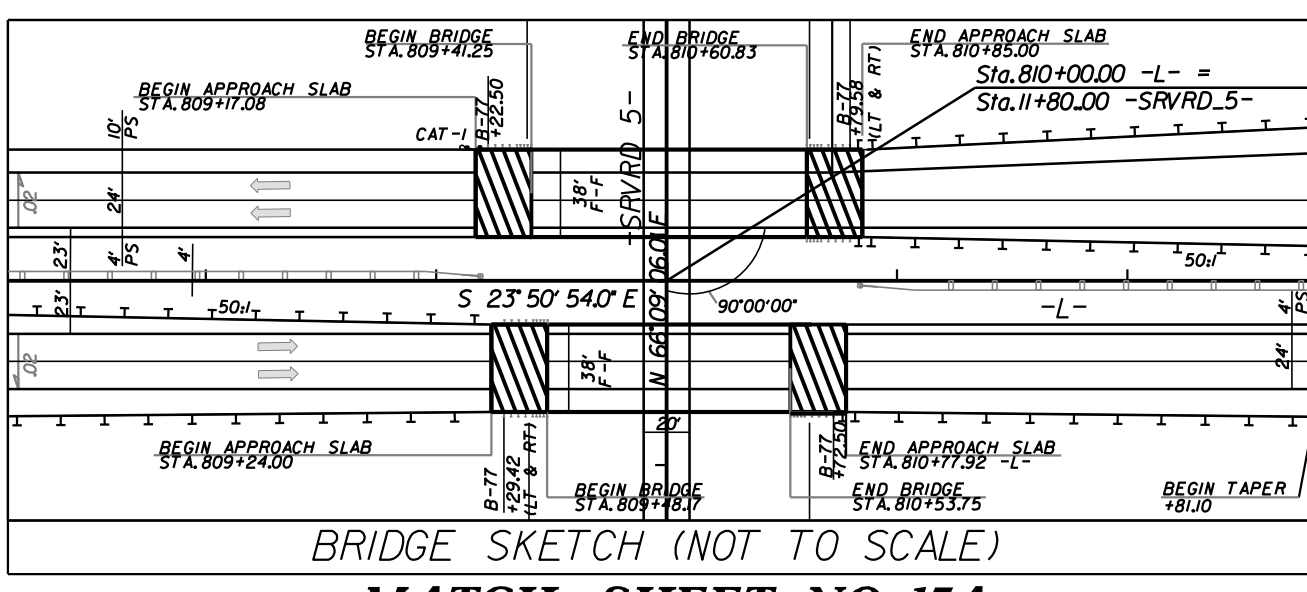

NOTE:
PLACE TEMPORARY ROCK SEDIMENT DAMS TYPE - B AND TEMPORARY ROCK SILT CHECKS TYPE - A AT DRAINAGE OUTLETS.

CONSTRUCTION
POT Sta. 20+20.00 -SRVRD_4-
MATCH SHEET NO. 18
STA. 21+00.00 -SRVRD_4-

14/2023 EC.dsn_psh_21.cgdgn