
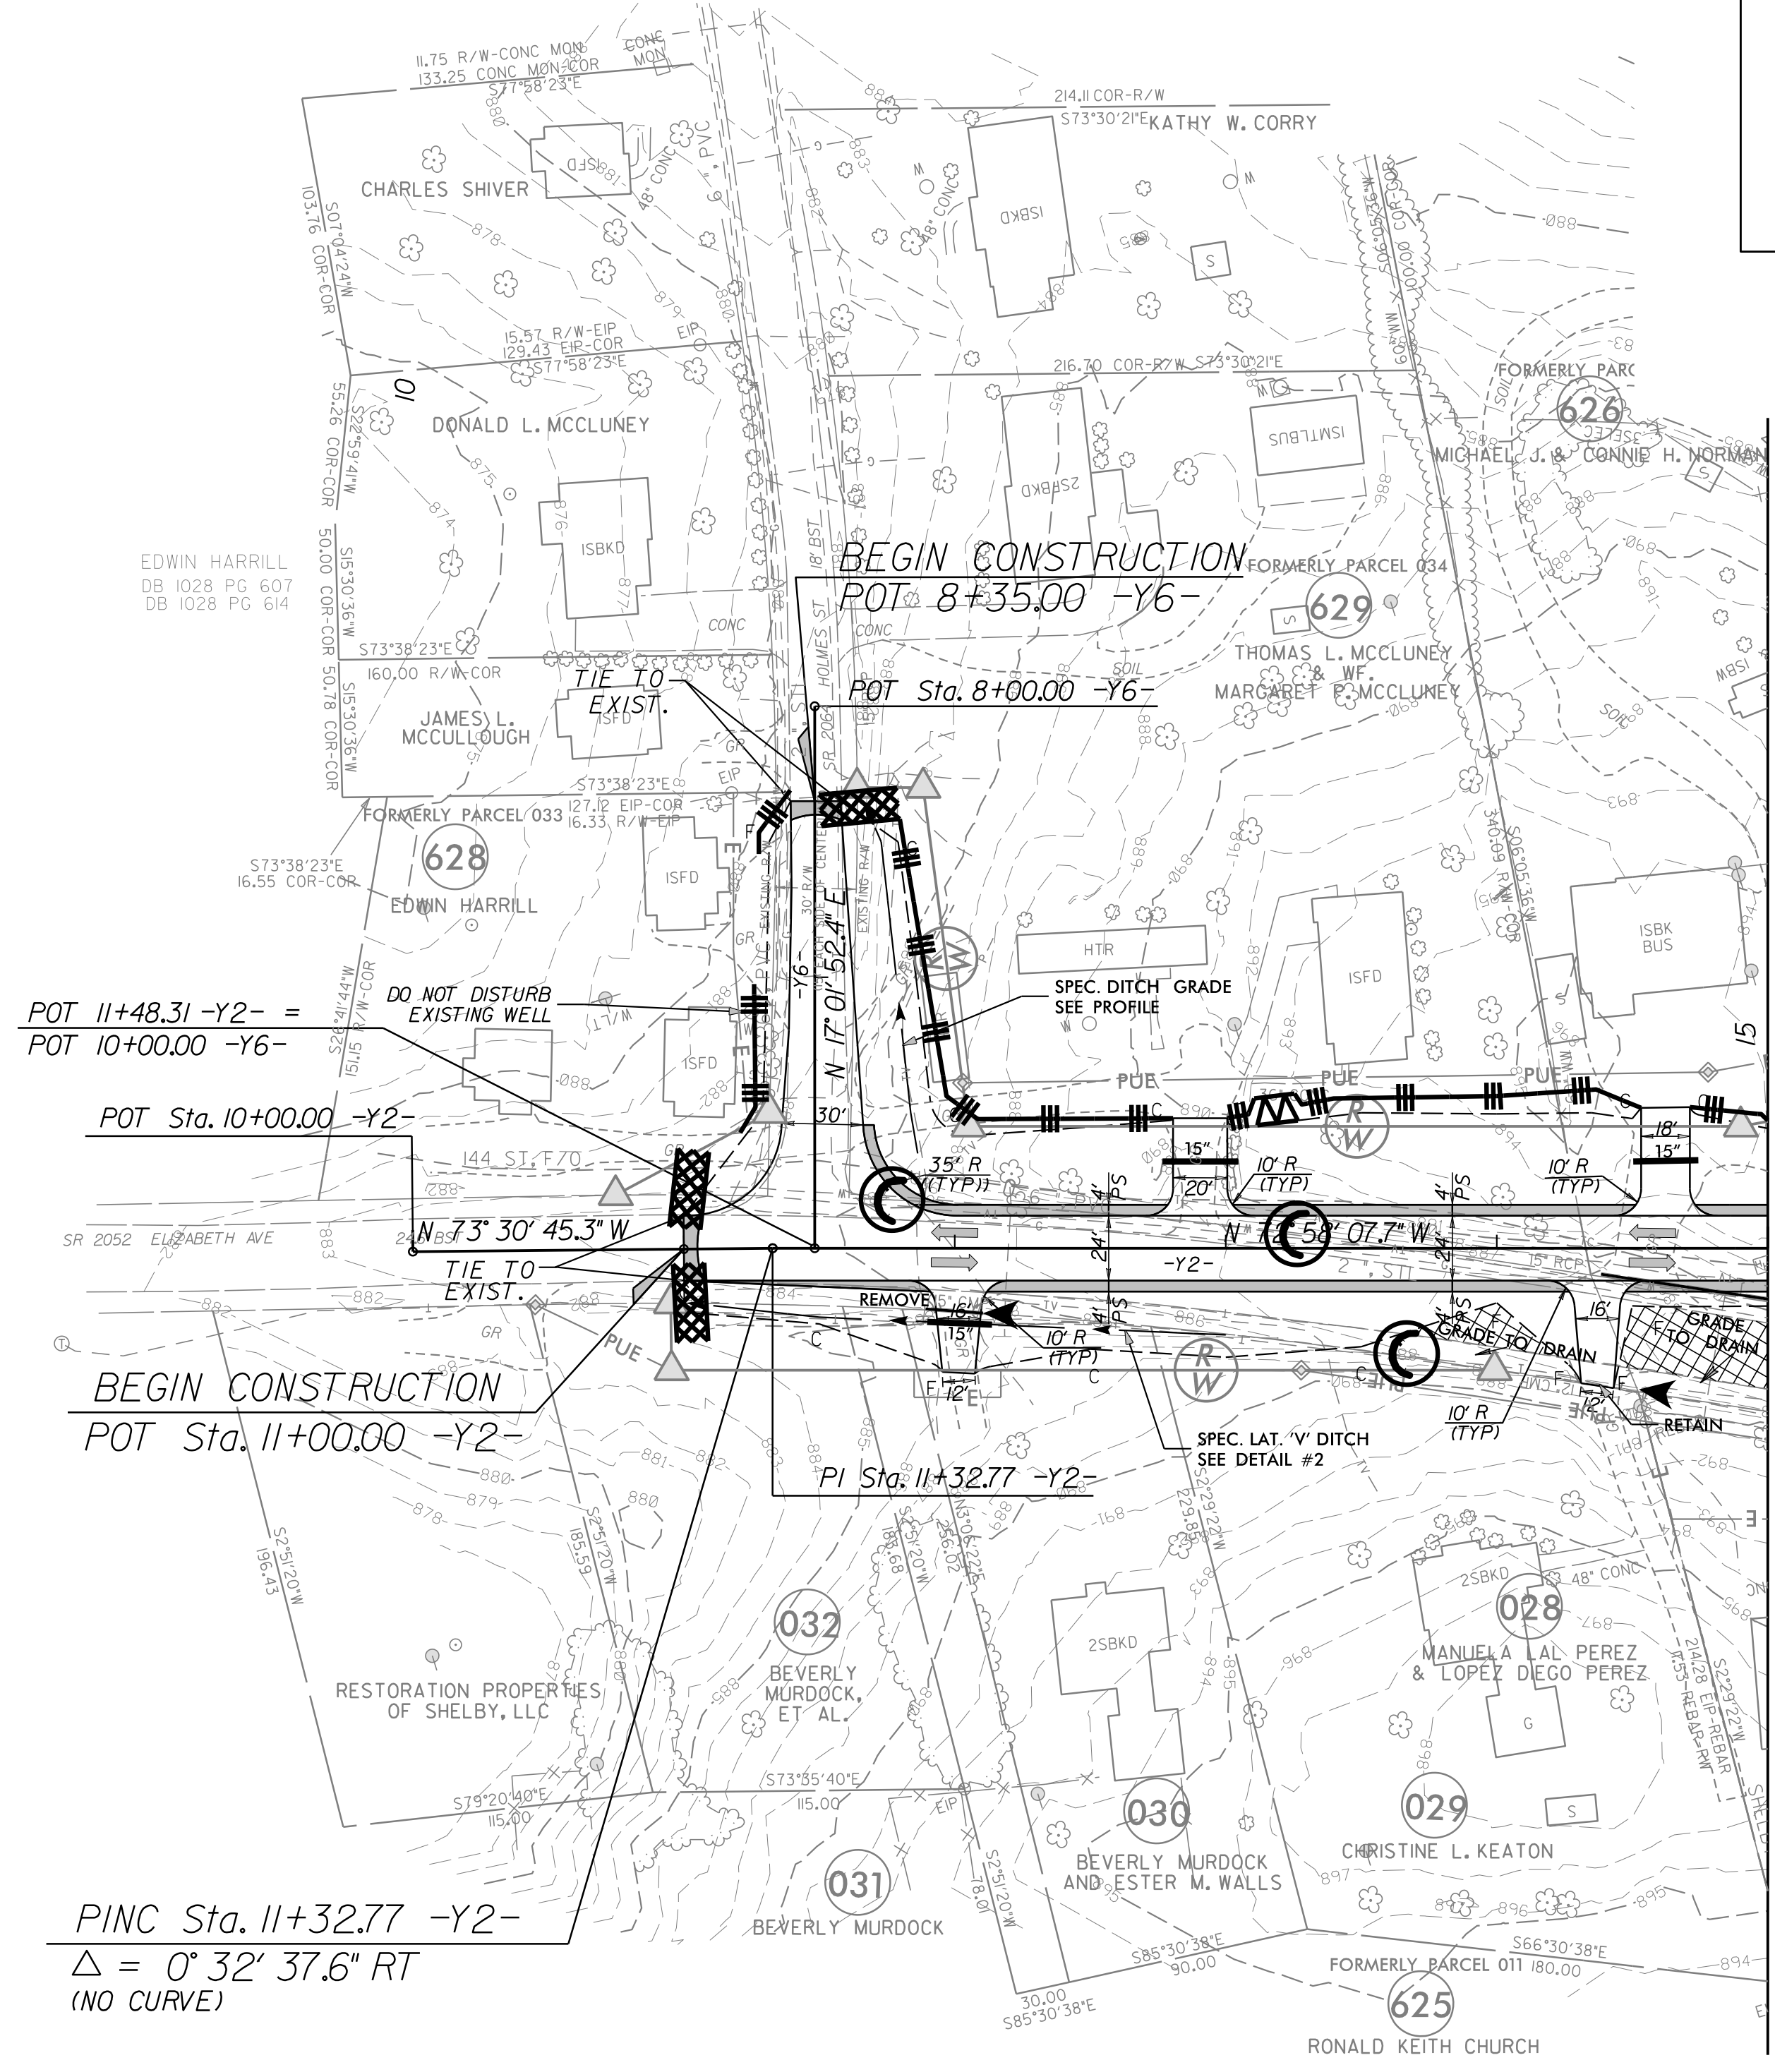


NOTE:
PLACE TEMPORARY ROCK SEDIMENT DAMS TYPE - B
AND TEMPORARY ROCK SILT CHECKS TYPE - A AT
DRAINAGE OUTLETS.

PROJECT REFERENCE NO. <i>R-2707D</i>	SHEET NO. <i>EC-27/CONST.22</i>
RW SHEET NO.	
ROADWAY DESIGN ENGINEER	HYDRAULICS ENGINEER

CLEARING AND GRUBBING
EROSION CONTROL FOR
CONSTRUCTION SHEET 22

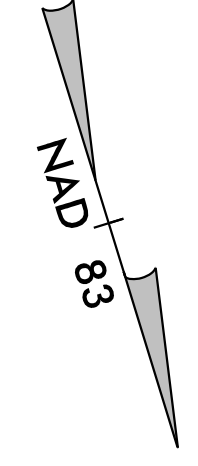

POT 11+48.31 -Y2- =
POT 10+00.00 -Y6-

BEGIN CONSTRUCTION
POT Sta. 11+00.00 -Y2-

PINC Sta. 11+32.77 -Y2-
 $\Delta = 0^\circ 32' 37.6" RT$
(NO CURVE)

MATCH SHEET NO. 8 STA. 15+00 -Y2-