



7/2/99

PROJECT REFERENCE NO.	SHEET NO.
R-2707D	EC-29/CONST.24
RW SHEET NO.	
ROADWAY DESIGN ENGINEER	HYDRAULICS ENGINEER

CLEARING AND GRUBBING  
EROSION CONTROL FOR  
CONSTRUCTION SHEET 24

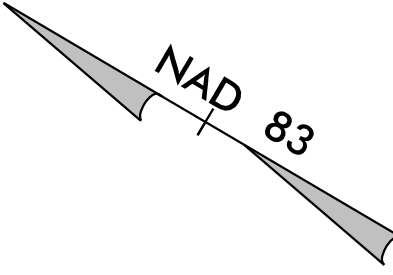

NOTE:  
PLACE TEMPORARY ROCK SEDIMENT DAMS TYPE - B  
AND TEMPORARY ROCK SILT CHECKS TYPE - A AT  
DRAINAGE OUTLETS.

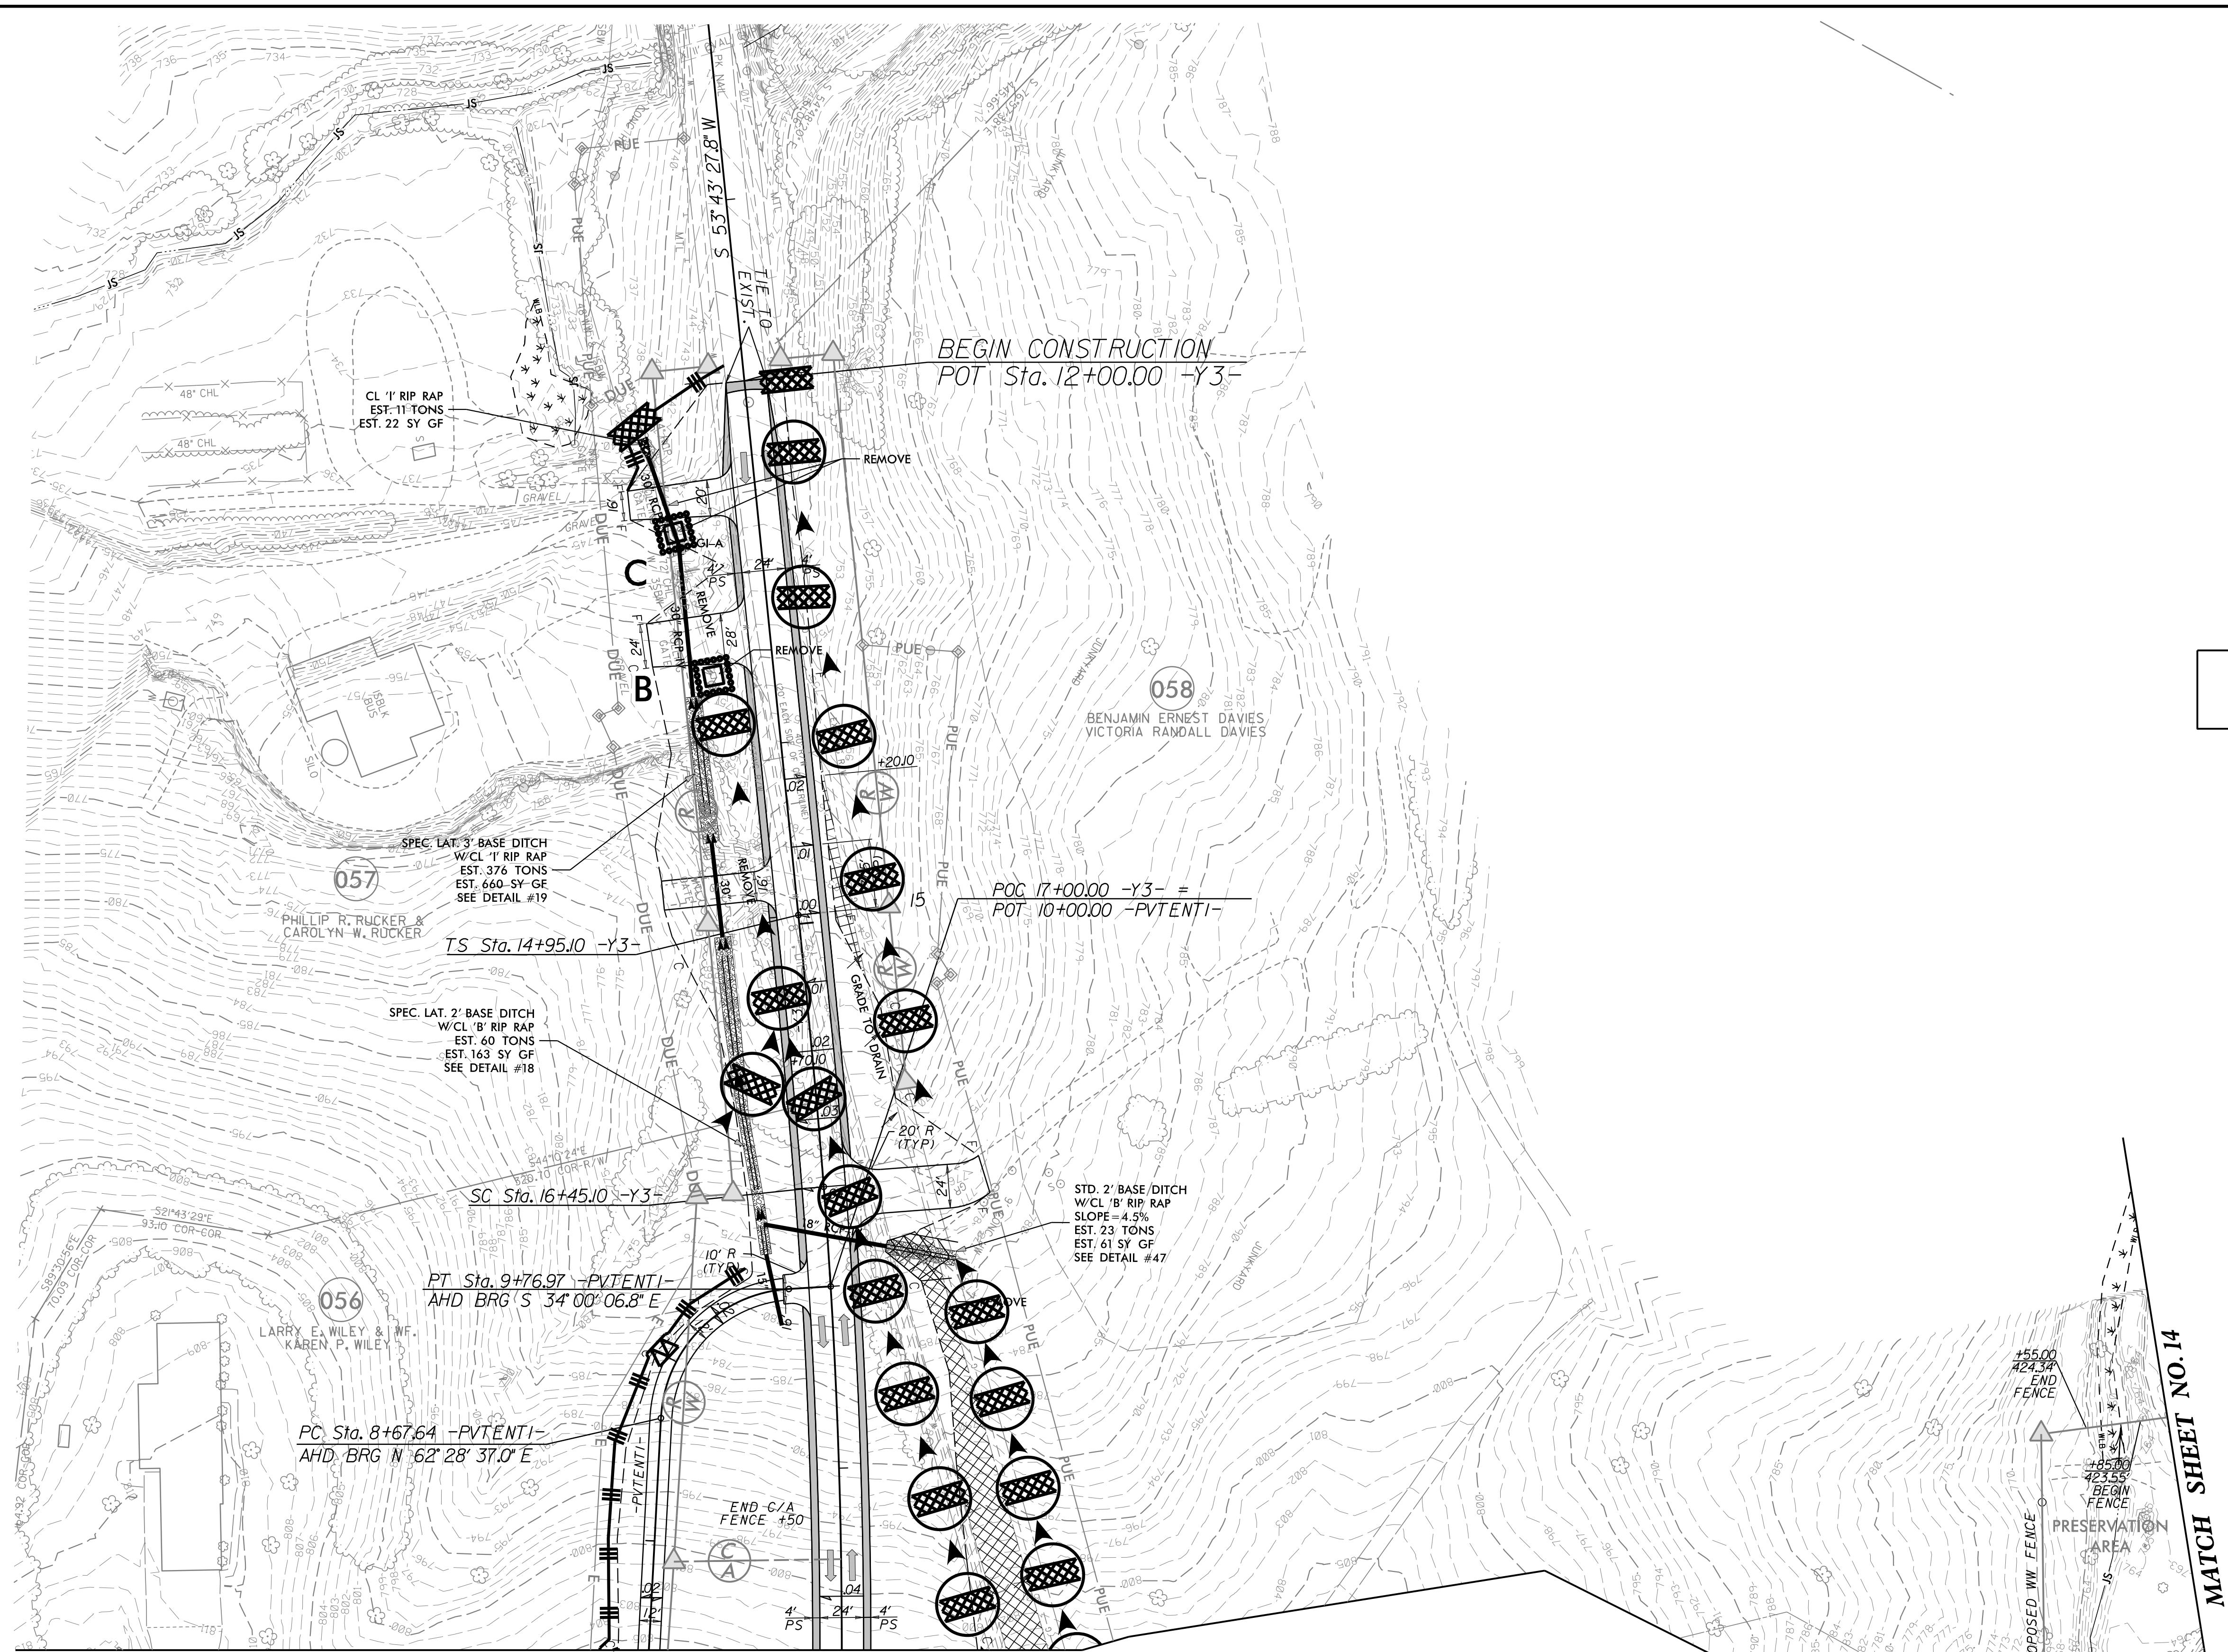

MATCH SHEET NO. 13 MATCH SHEET NO. 13  
STA. 7+39.96 -PVTENT1- STA. 19+00 -Y3-

MATCH SHEET NO. 14  
MATCH SHEET NO. 13