


7/22/99

PROJECT REFERENCE NO.	SHEET NO.
R-2707D	EC-30/CONST.25
RW SHEET NO.	
ROADWAY DESIGN ENGINEER	HYDRAULICS ENGINEER

CLEARING AND GRUBBING
EROSION CONTROL FOR
CONSTRUCTION SHEET 25

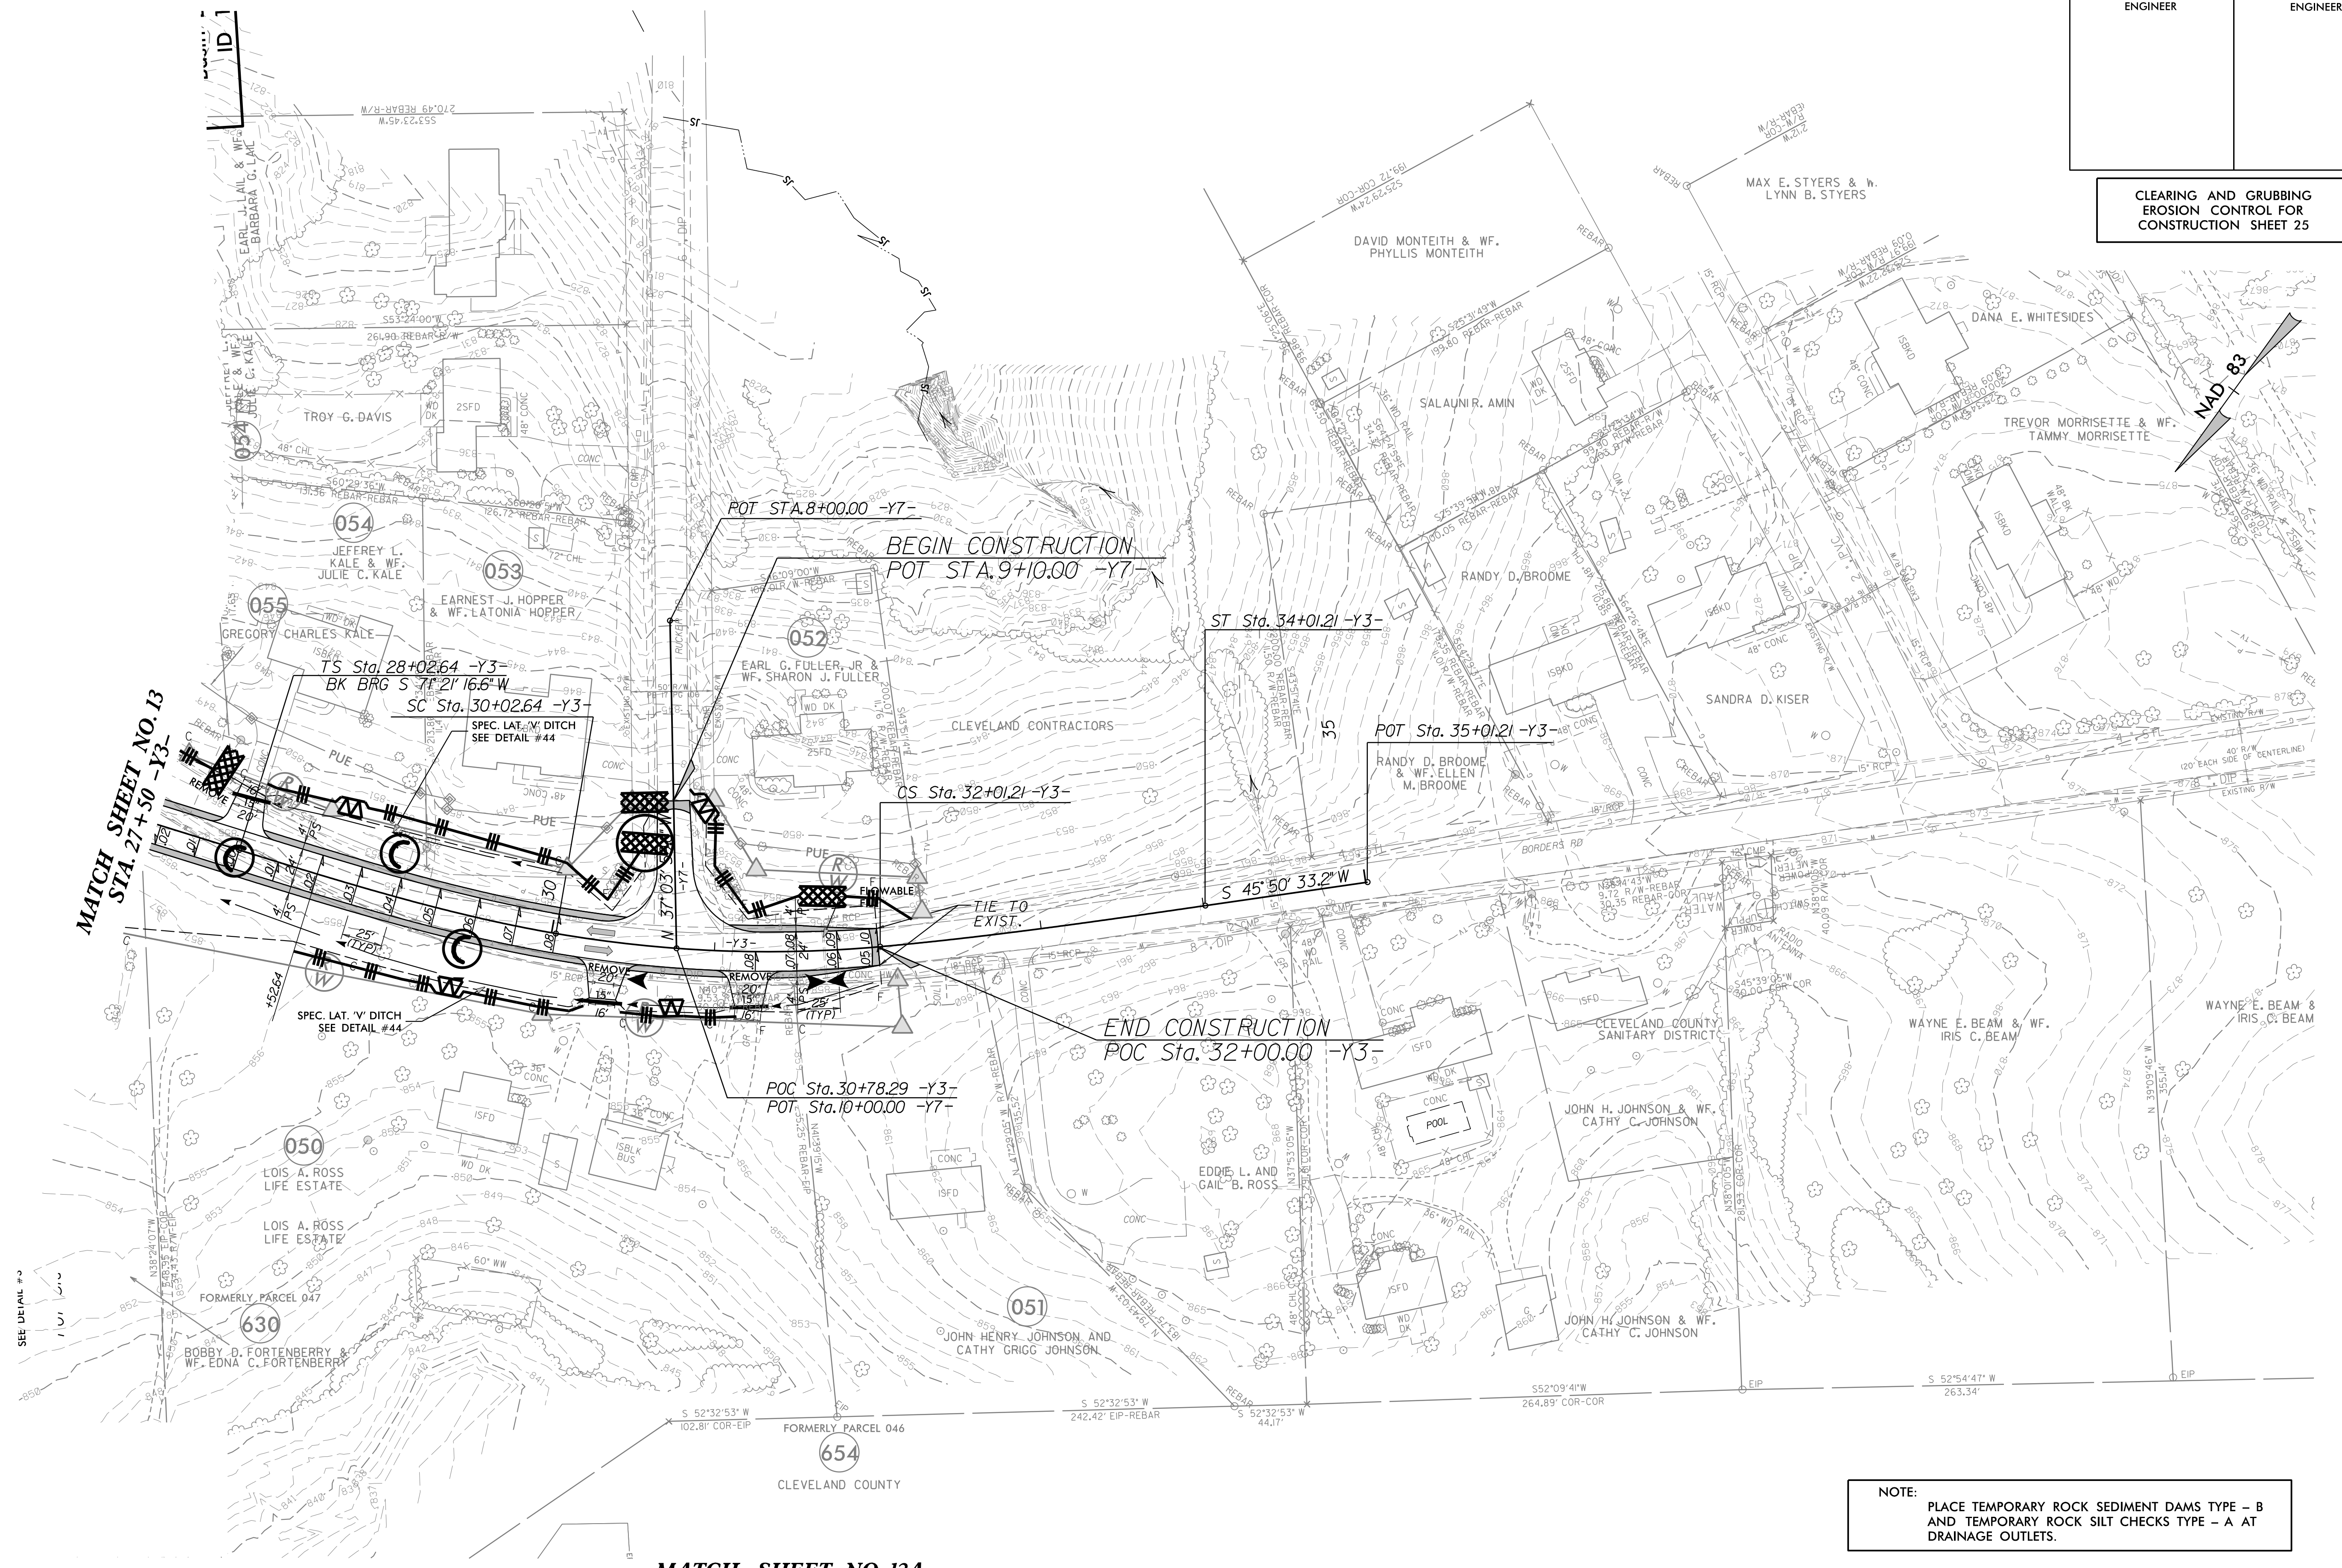

MATCH SHEET NO. 13
STA. 27+50 -Y3-

MATCH SHEET NO. 12A

NOTE:
PLACE TEMPORARY ROCK SEDIMENT DAMS TYPE - B
AND TEMPORARY ROCK SILT CHECKS TYPE - A AT
DRAINAGE OUTLETS.