


7/27/99

NOTE:  
PLACE TEMPORARY ROCK SEDIMENT DAMS TYPE - B  
AND TEMPORARY ROCK SILT CHECKS TYPE - A AT  
DRAINAGE OUTLETS.

PROJECT REFERENCE NO.		SHEET NO.	
R-2707D		EC-31/CONST.26	
RW SHEET NO.			
ROADWAY DESIGN ENGINEER		HYDRAULICS ENGINEER	

CLEARING AND GRUBBING  
EROSION CONTROL FOR  
CONSTRUCTION SHEET 26

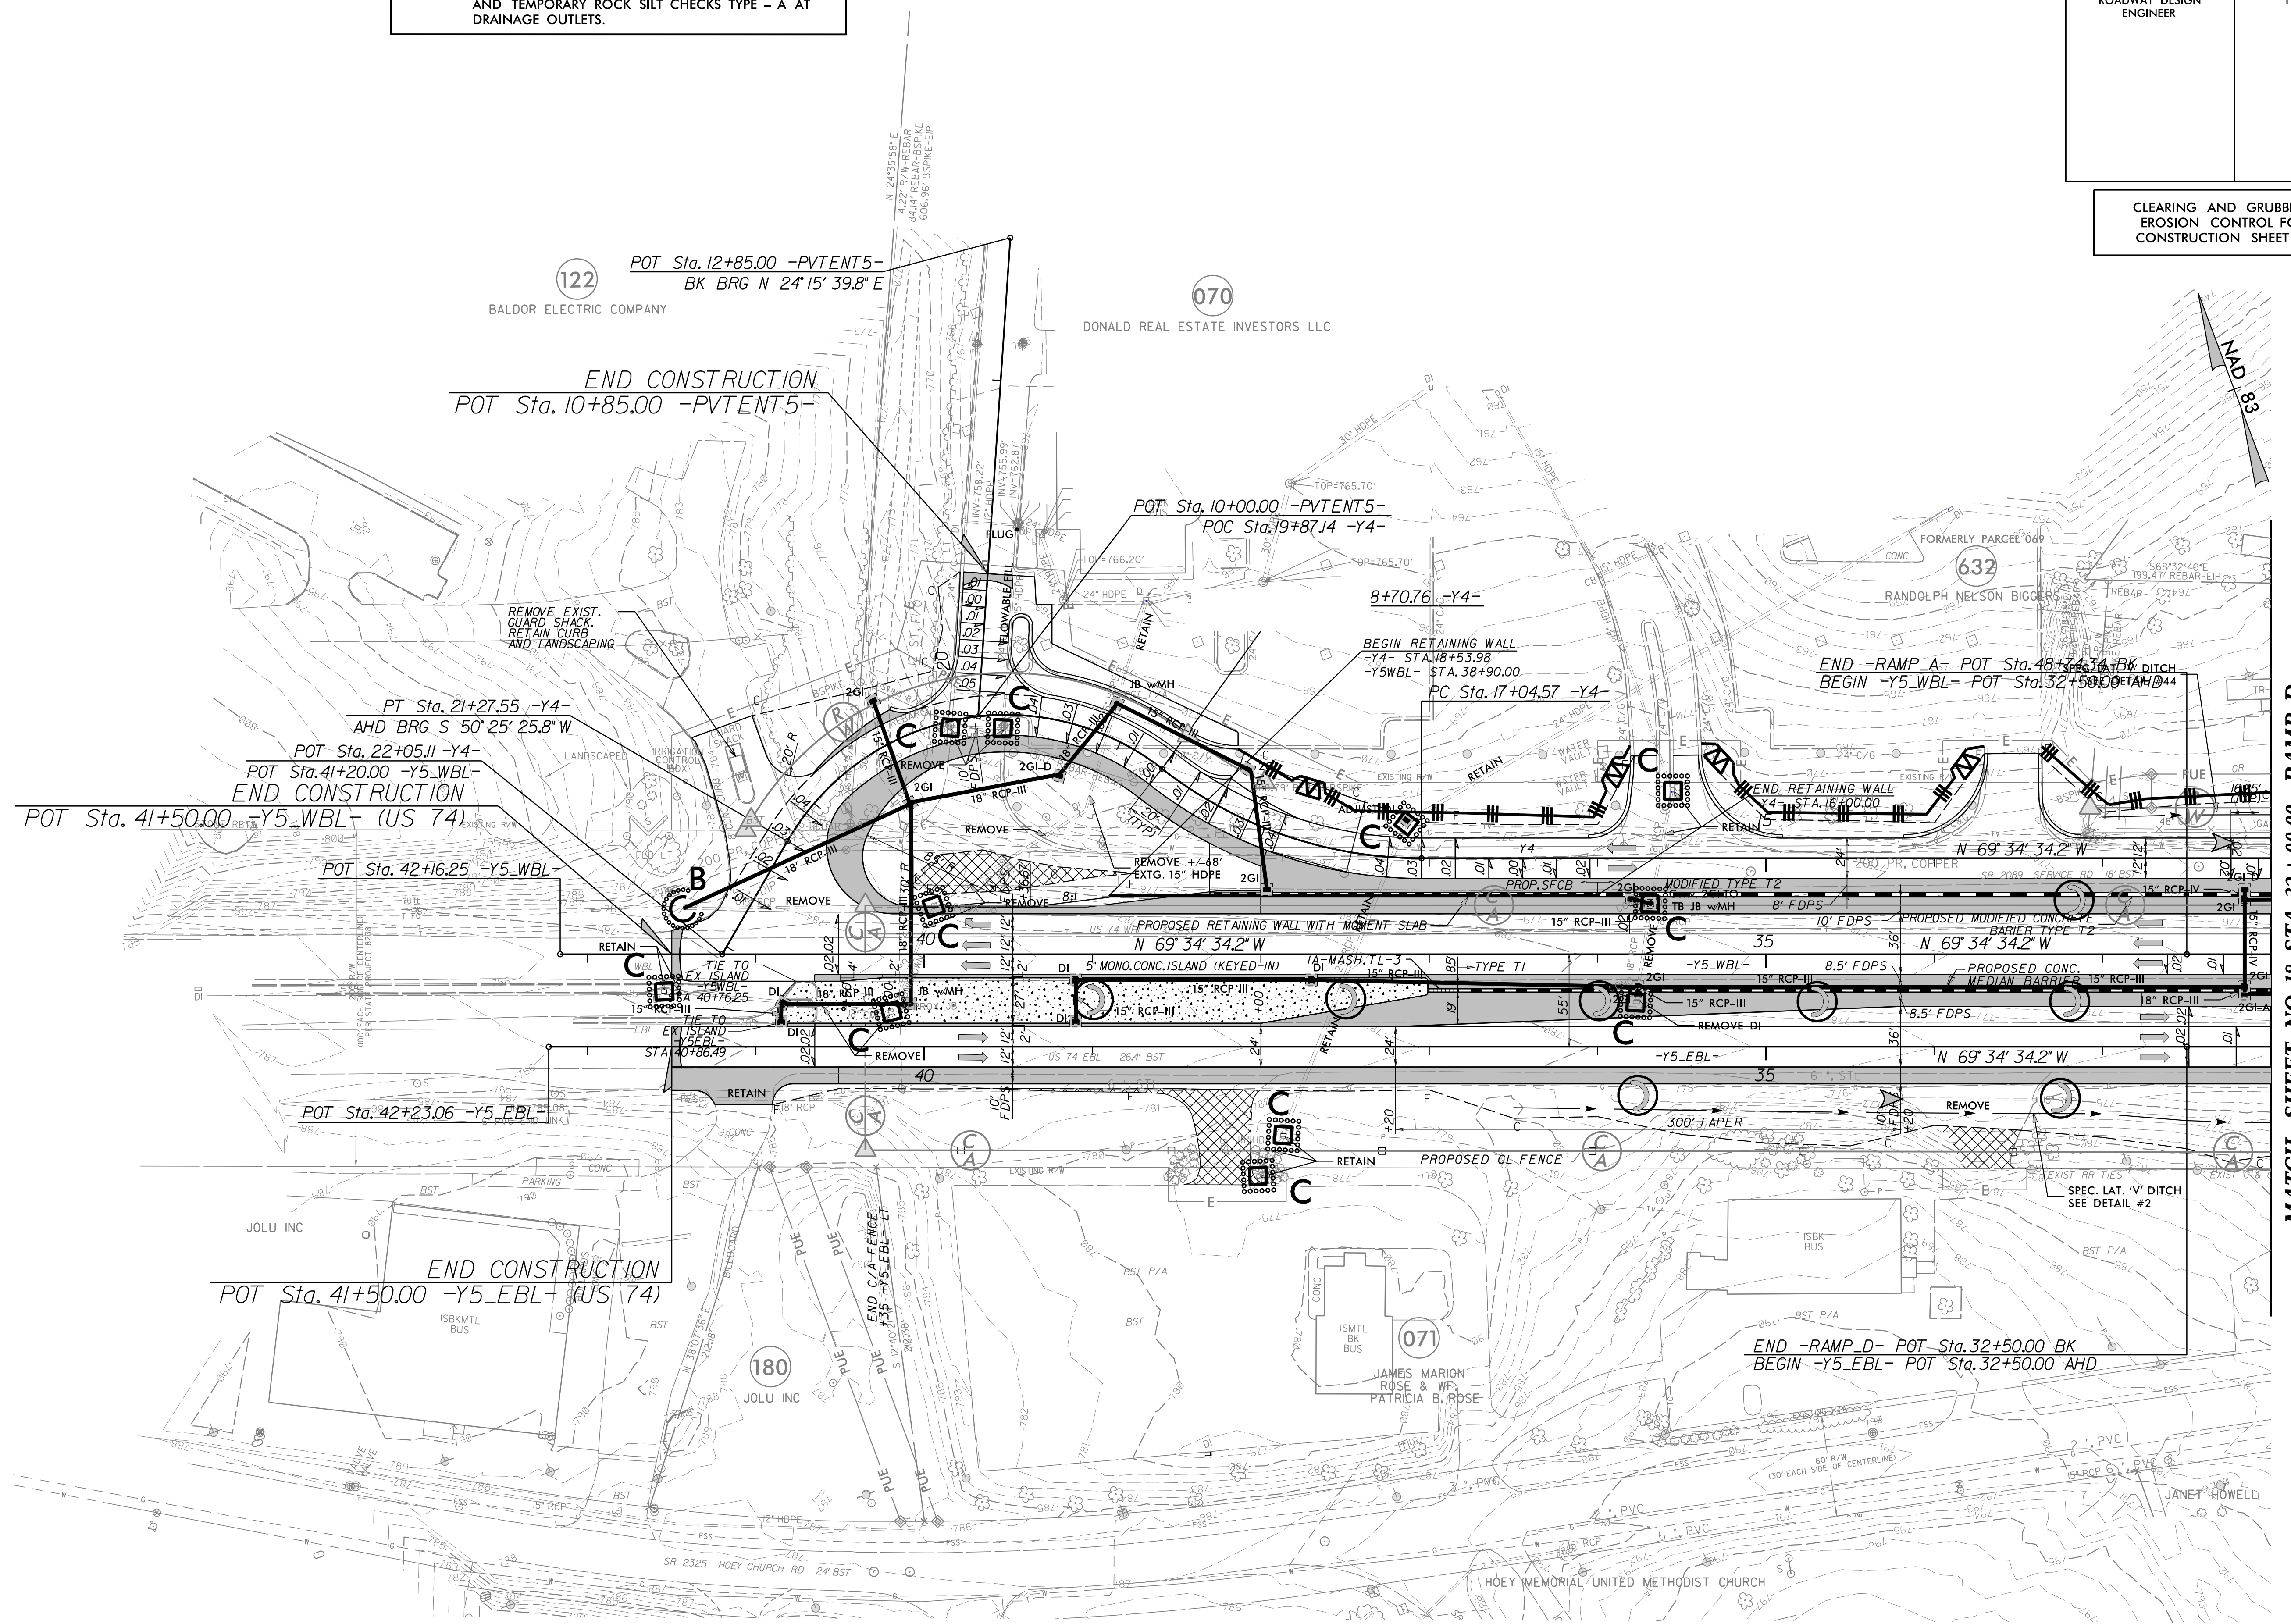

MATCH SHEET NO. 18 STA. 32+00.00 - RAMP D  
MATCH SHEET NO. 18 STA. 48+24.34 - RAMP A  
MATCH SHEET NO. 18 STA. 12+00.00 - Y4