
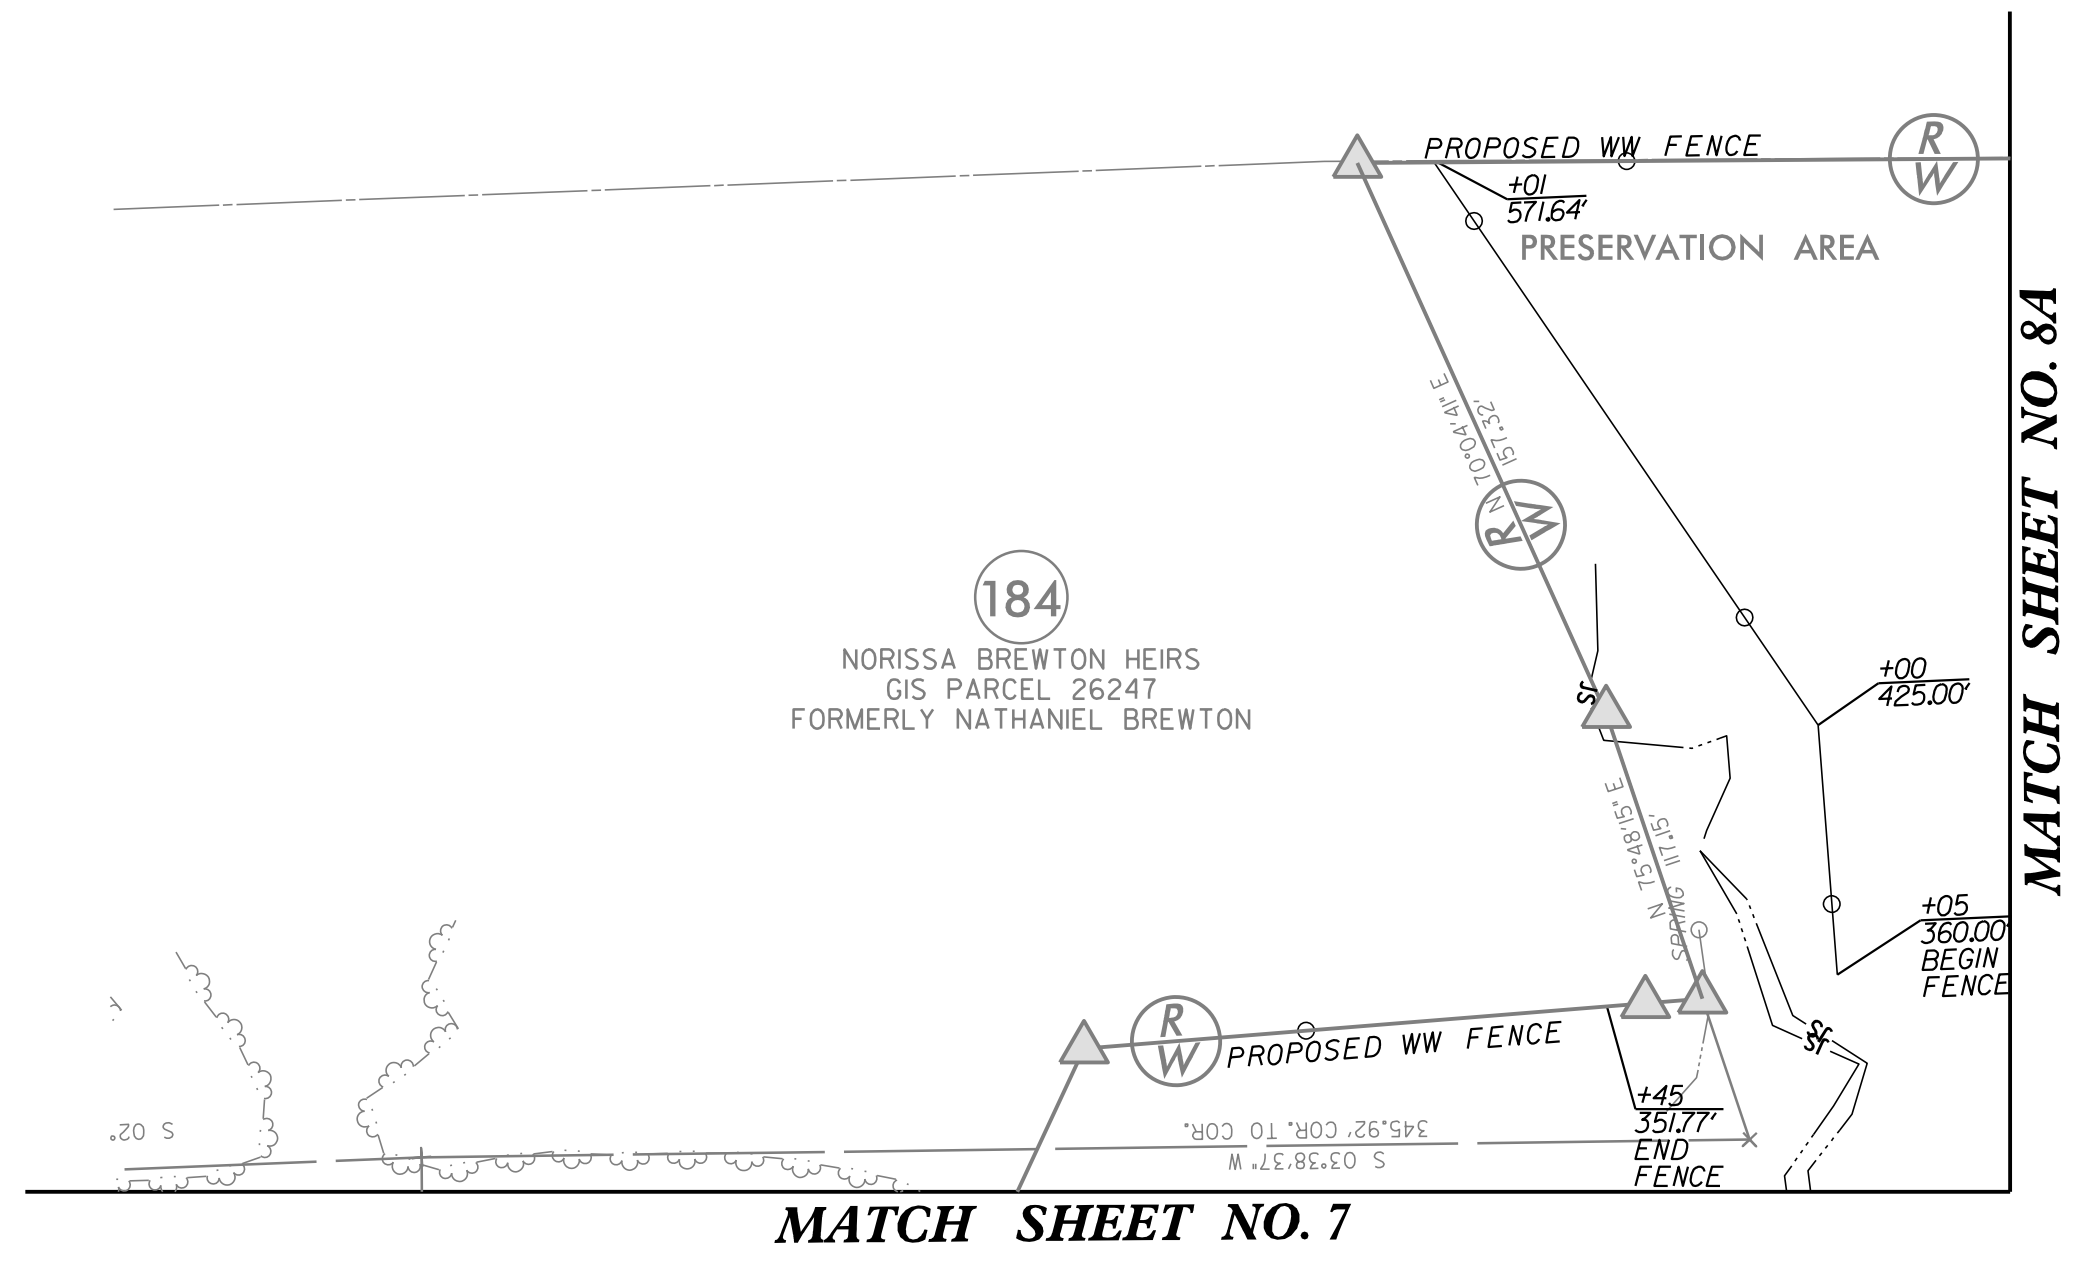


7/2/99

PROJECT REFERENCE NO.	SHEET NO.
R-2707D	EC-38/CONST.07A
RW SHEET NO.	
ROADWAY DESIGN ENGINEER	HYDRAULICS ENGINEER

FINAL GRADING  
EROSION CONTROL FOR  
CONSTRUCTION SHEET 07A

 

MATCH SHEET NO. 7

MATCH SHEET NO. 8A