
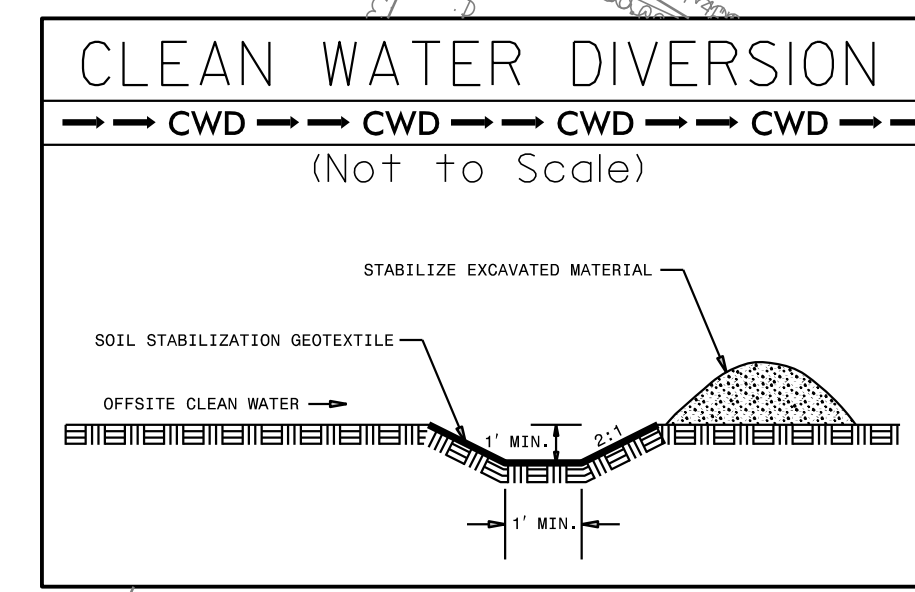


7/27/99

PROJECT REFERENCE NO. <i>R-2707D</i>	SHEET NO. <i>EC-42/CONST.10</i>
RW SHEET NO.	
ROADWAY DESIGN ENGINEER	HYDRAULICS ENGINEER

FINAL GRADING
EROSION CONTROL FOR
CONSTRUCTION SHEET 10

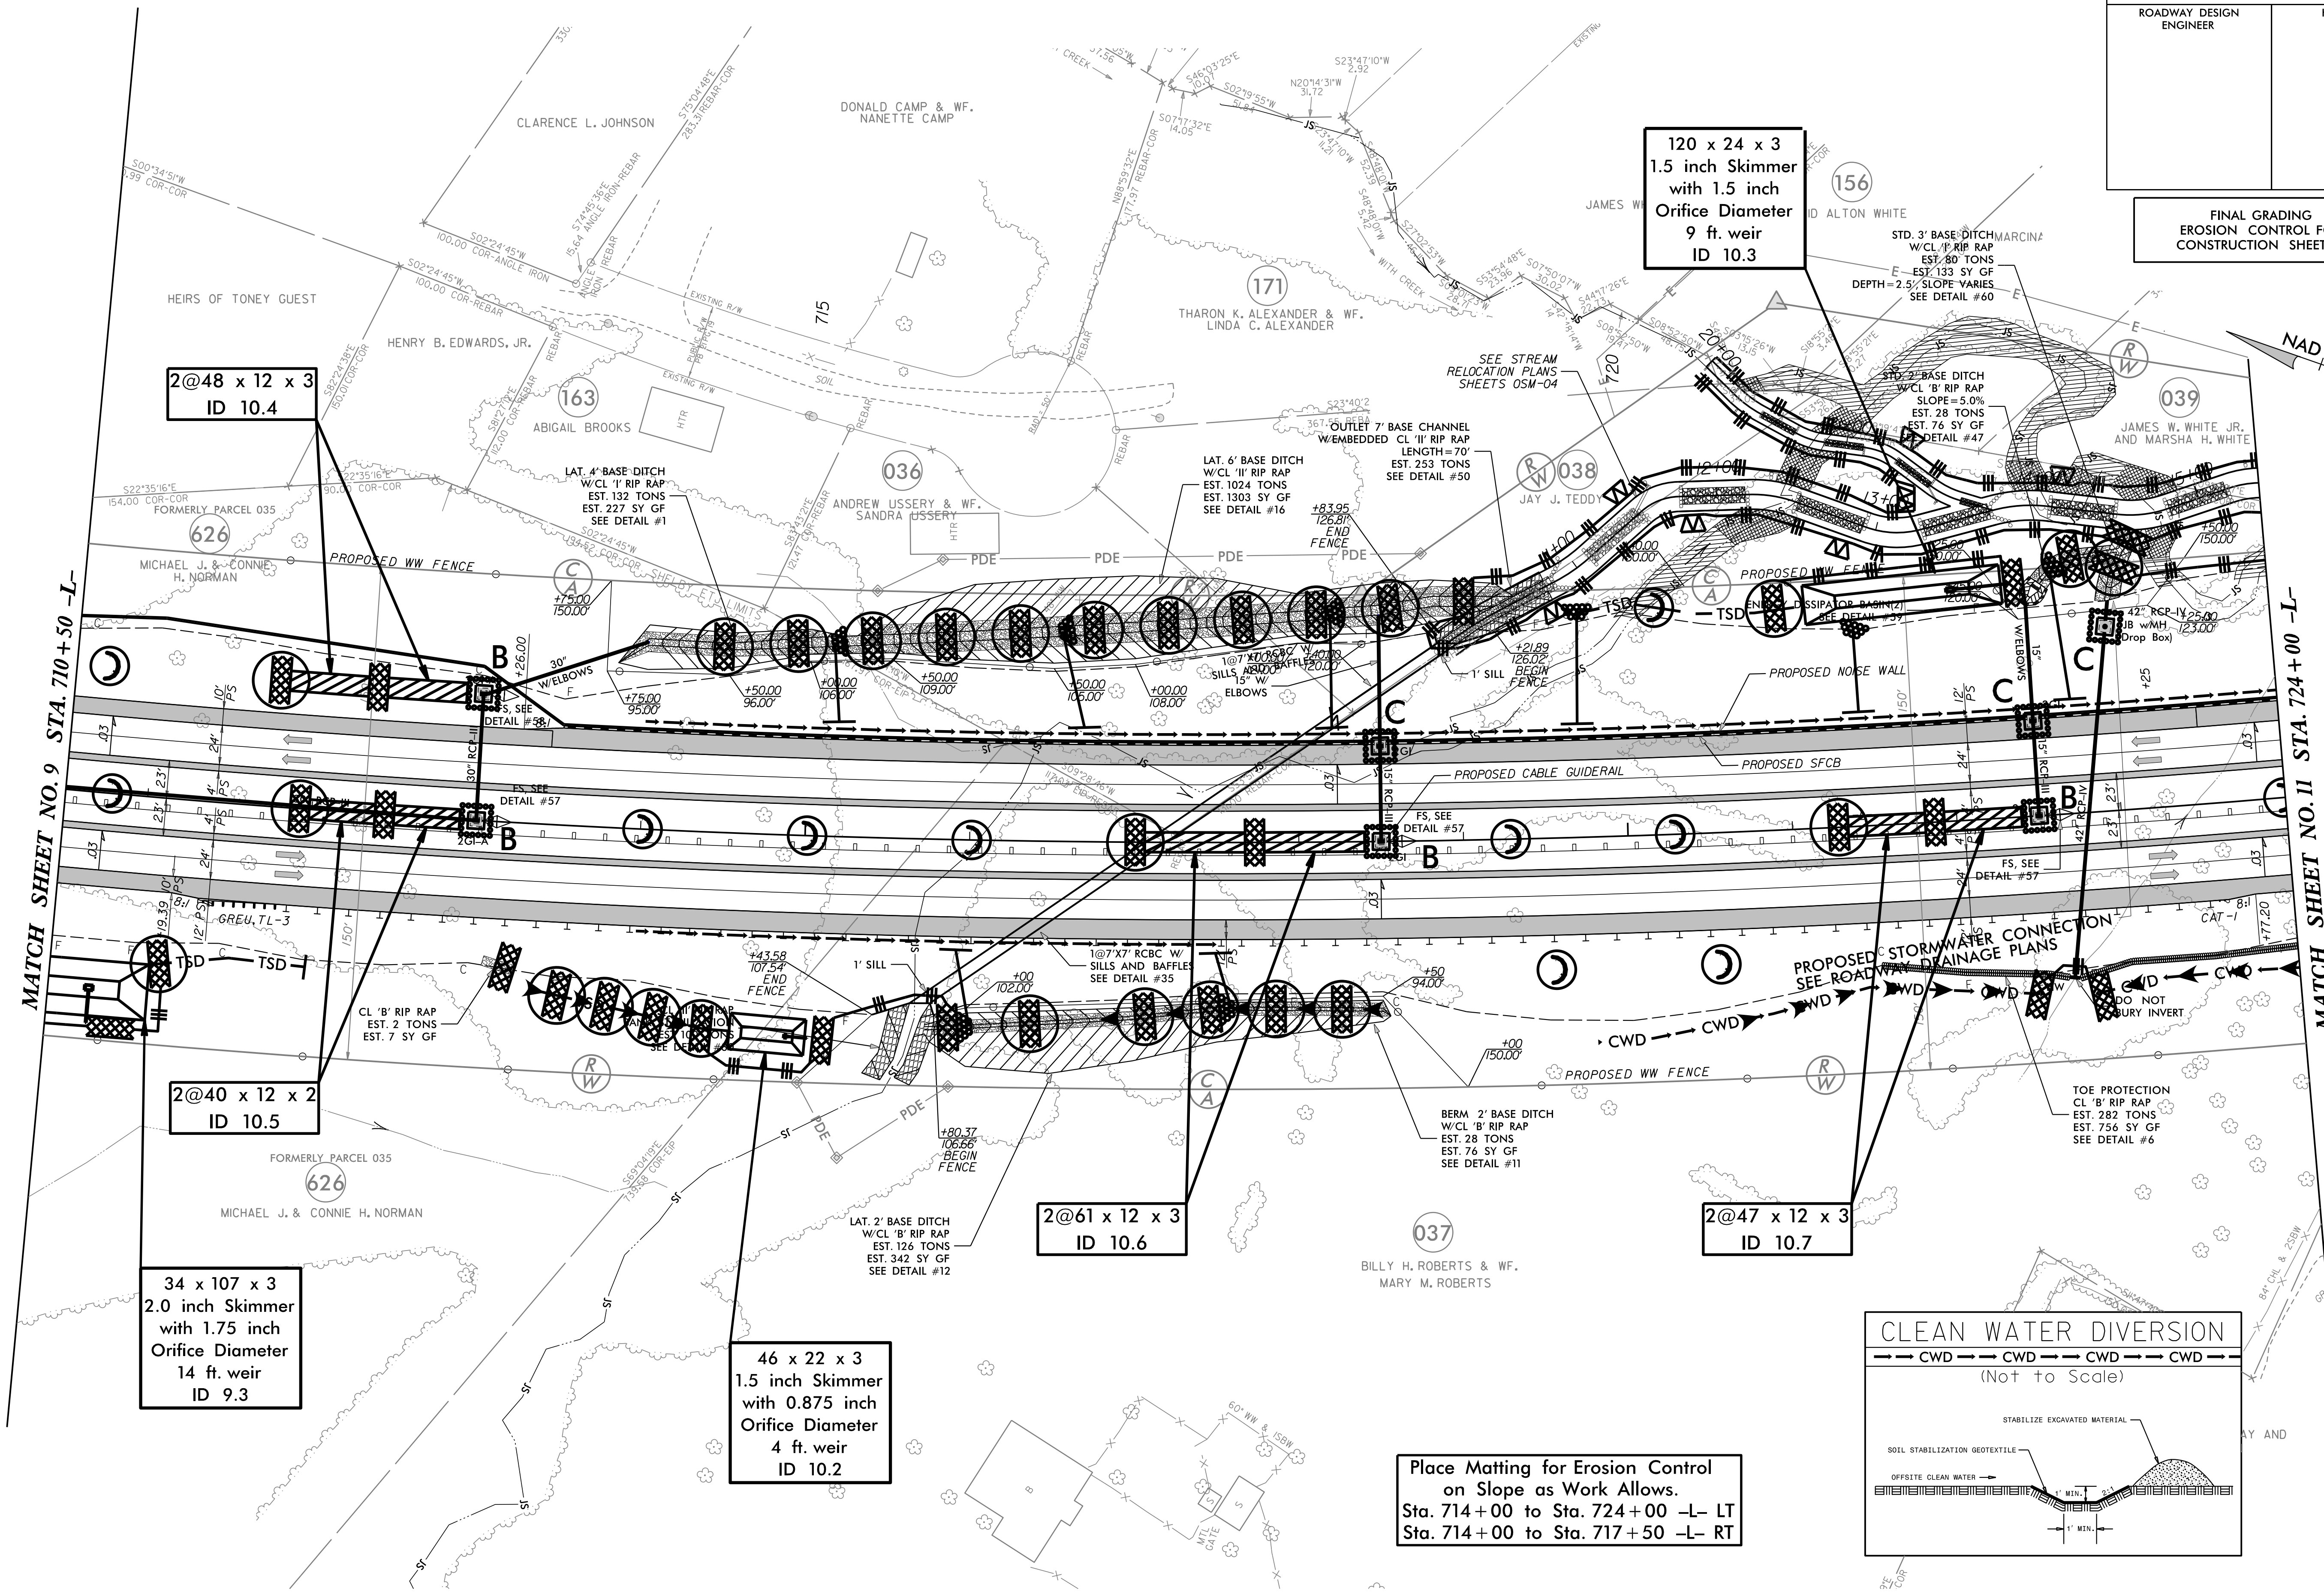

Place Matting for Erosion Control
on Slope as Work Allows.
Sta. 714+00 to Sta. 724+00 -L- LT
Sta. 714+00 to Sta. 717+50 -L- RT

MATCH SHEET NO. 9 STA. 710+50 -L-

MATCH SHEET NO. 11 STA. 724+00 -L-

