
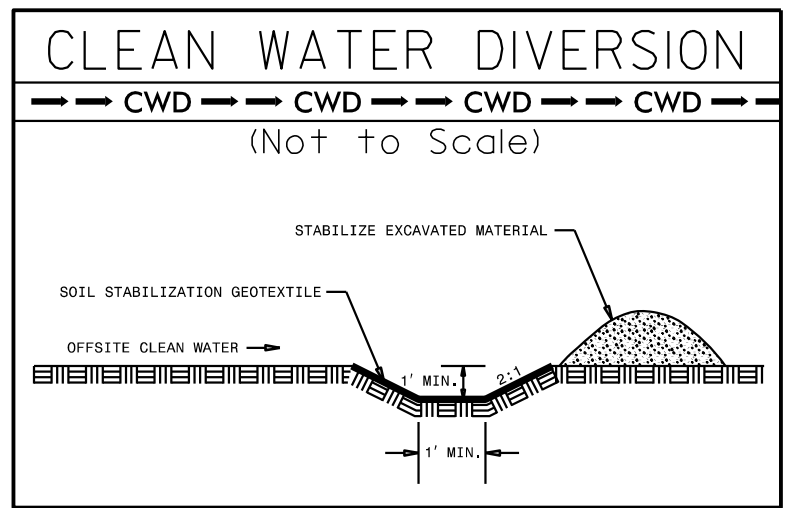


7/27/99

PROJECT REFERENCE NO. <i>R-2707D</i>	SHEET NO. <i>EC-43/CONST II</i>
RW SHEET NO.	
ROADWAY DESIGN ENGINEER	HYDRAULICS ENGINEER

FINAL GRADING  
EROSION CONTROL FOR  
CONSTRUCTION SHEET 11

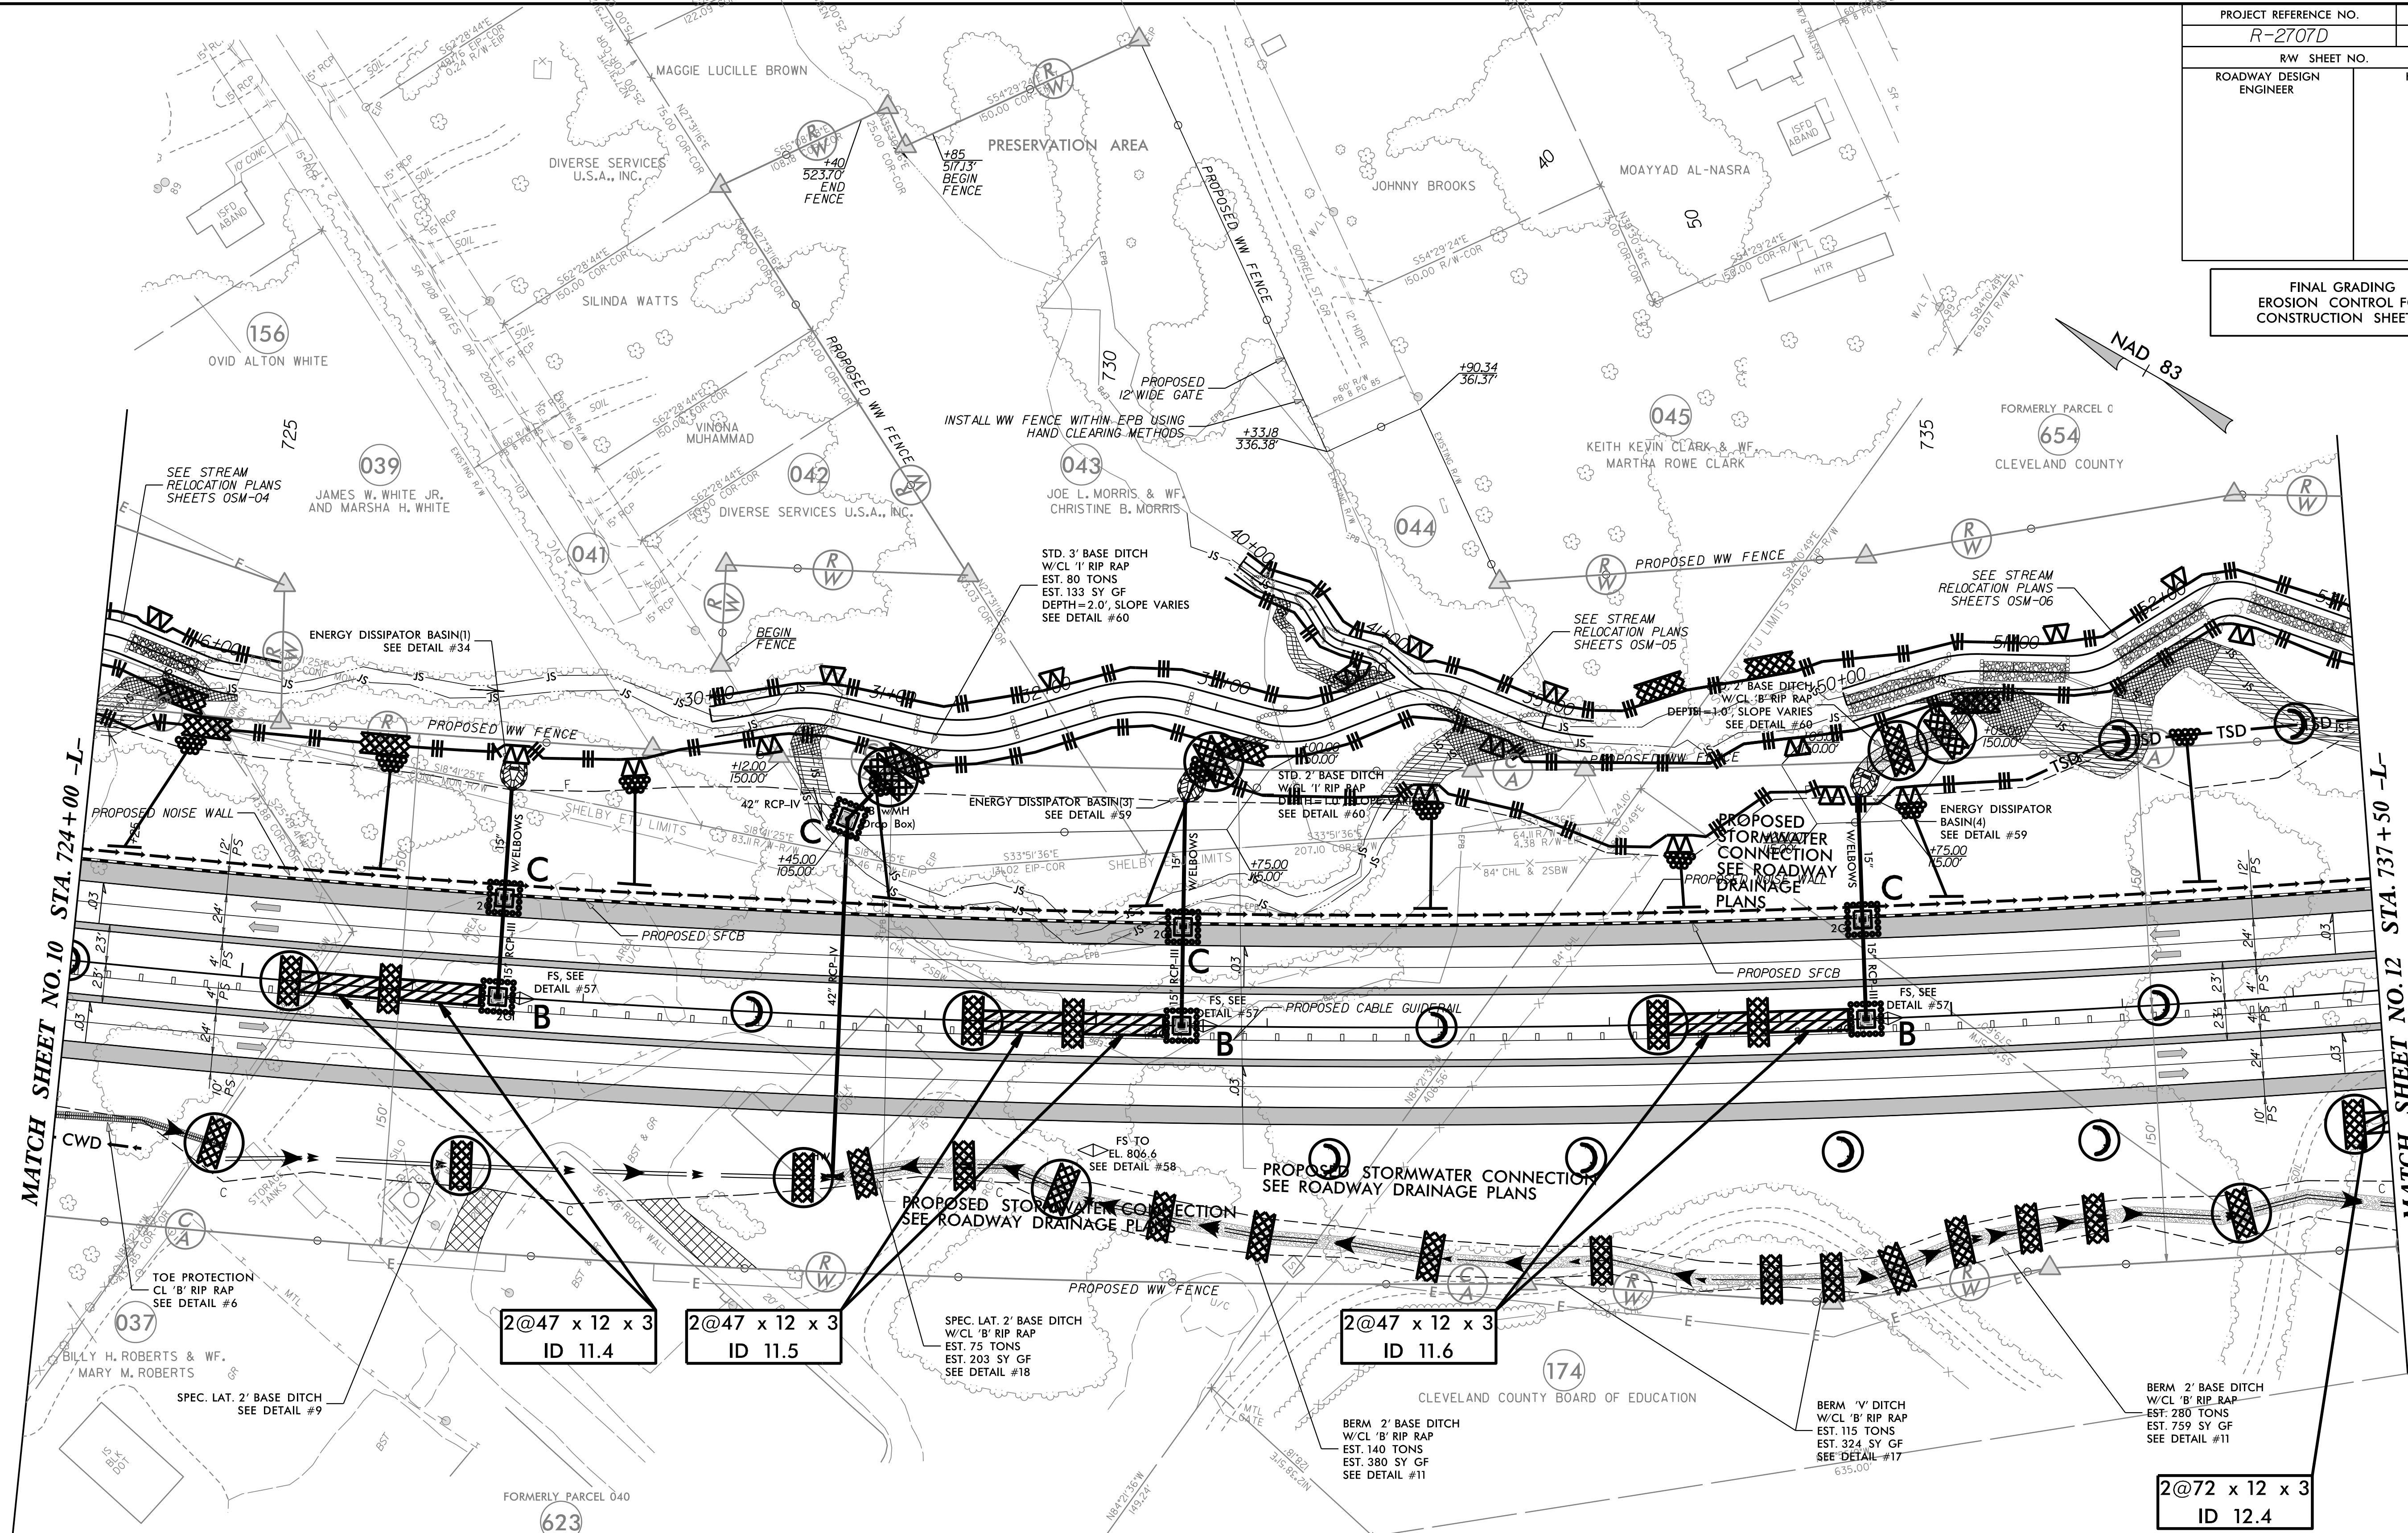

Place Matting for Erosion Control  
on Slope as Work Allows.  
Sta. 724+00 to Sta. 737+50 -L- LT

2@72 x 12 x 3  
ID 12.4

2@47 x 12 x 3  
ID 11.6

2@47 x 12 x 3  
ID 11.5

2@47 x 12 x 3  
ID 11.4