


7/27/99

PROJECT REFERENCE NO.	SHEET NO.
R-2707D	EC-46/CONST.13
RW SHEET NO.	
ROADWAY DESIGN ENGINEER	HYDRAULICS ENGINEER

Place Matting for Erosion Control
on Slope as Work Allows.
Sta. 763+50 to Sta. 764+50 -L- LT
Sta. 763+00 to Sta. 764+50 -L- RT
Sta. 21+50 to Sta. 22+00 -Y3- LT

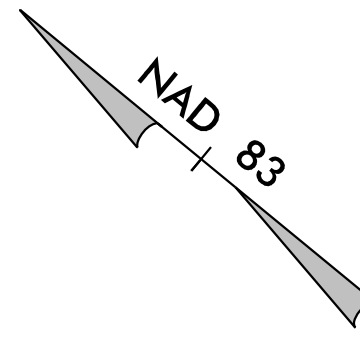

FINAL GRADING
EROSION CONTROL FOR
CONSTRUCTION SHEET 13



115 x 20 x 3
1.5 inch Skimmer
with 1.25 inch
Orifice Diameter
9 ft. weir
ID 12.10

118 x 22 x 3
1.5 inch Skimmer
with 1.375 inch
Orifice Diameter
10 ft. weir
ID 12.11

48 x 12 x 3
ID 13.3

2@72 x 12 x 3
ID 13.2

36 x 12 x 2
ID 13.4

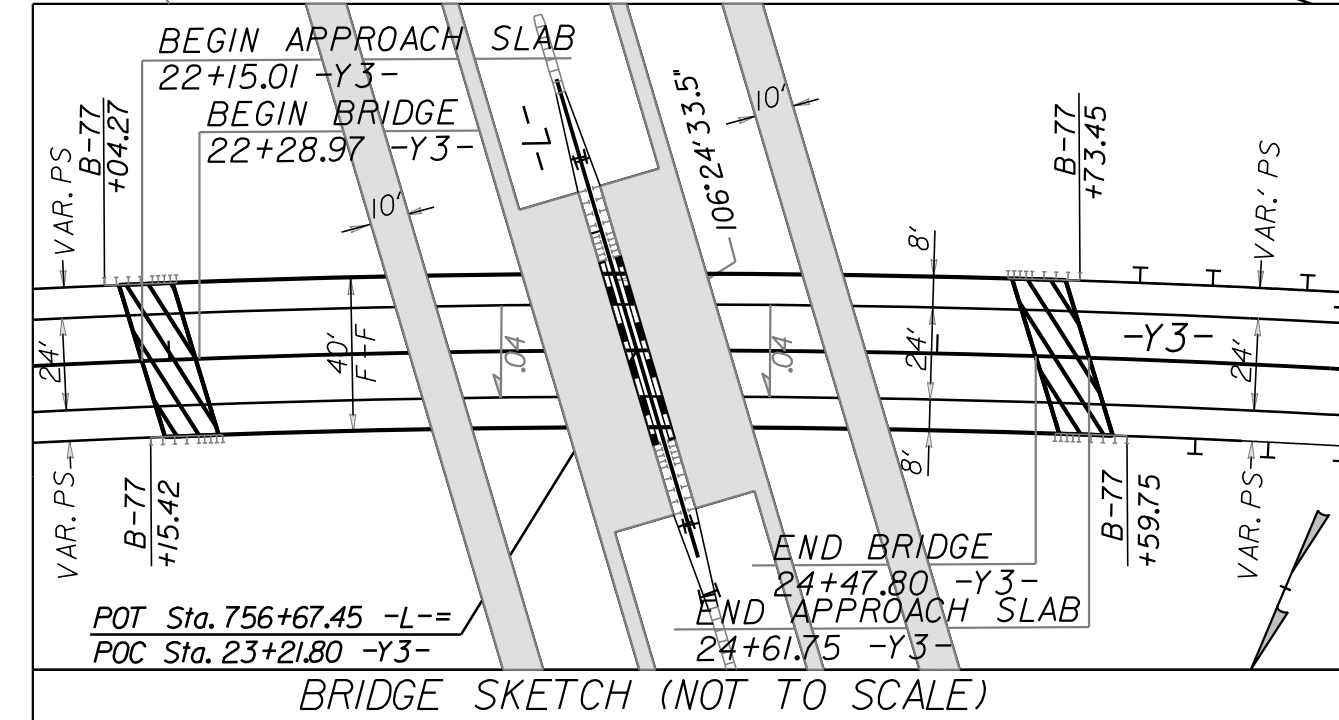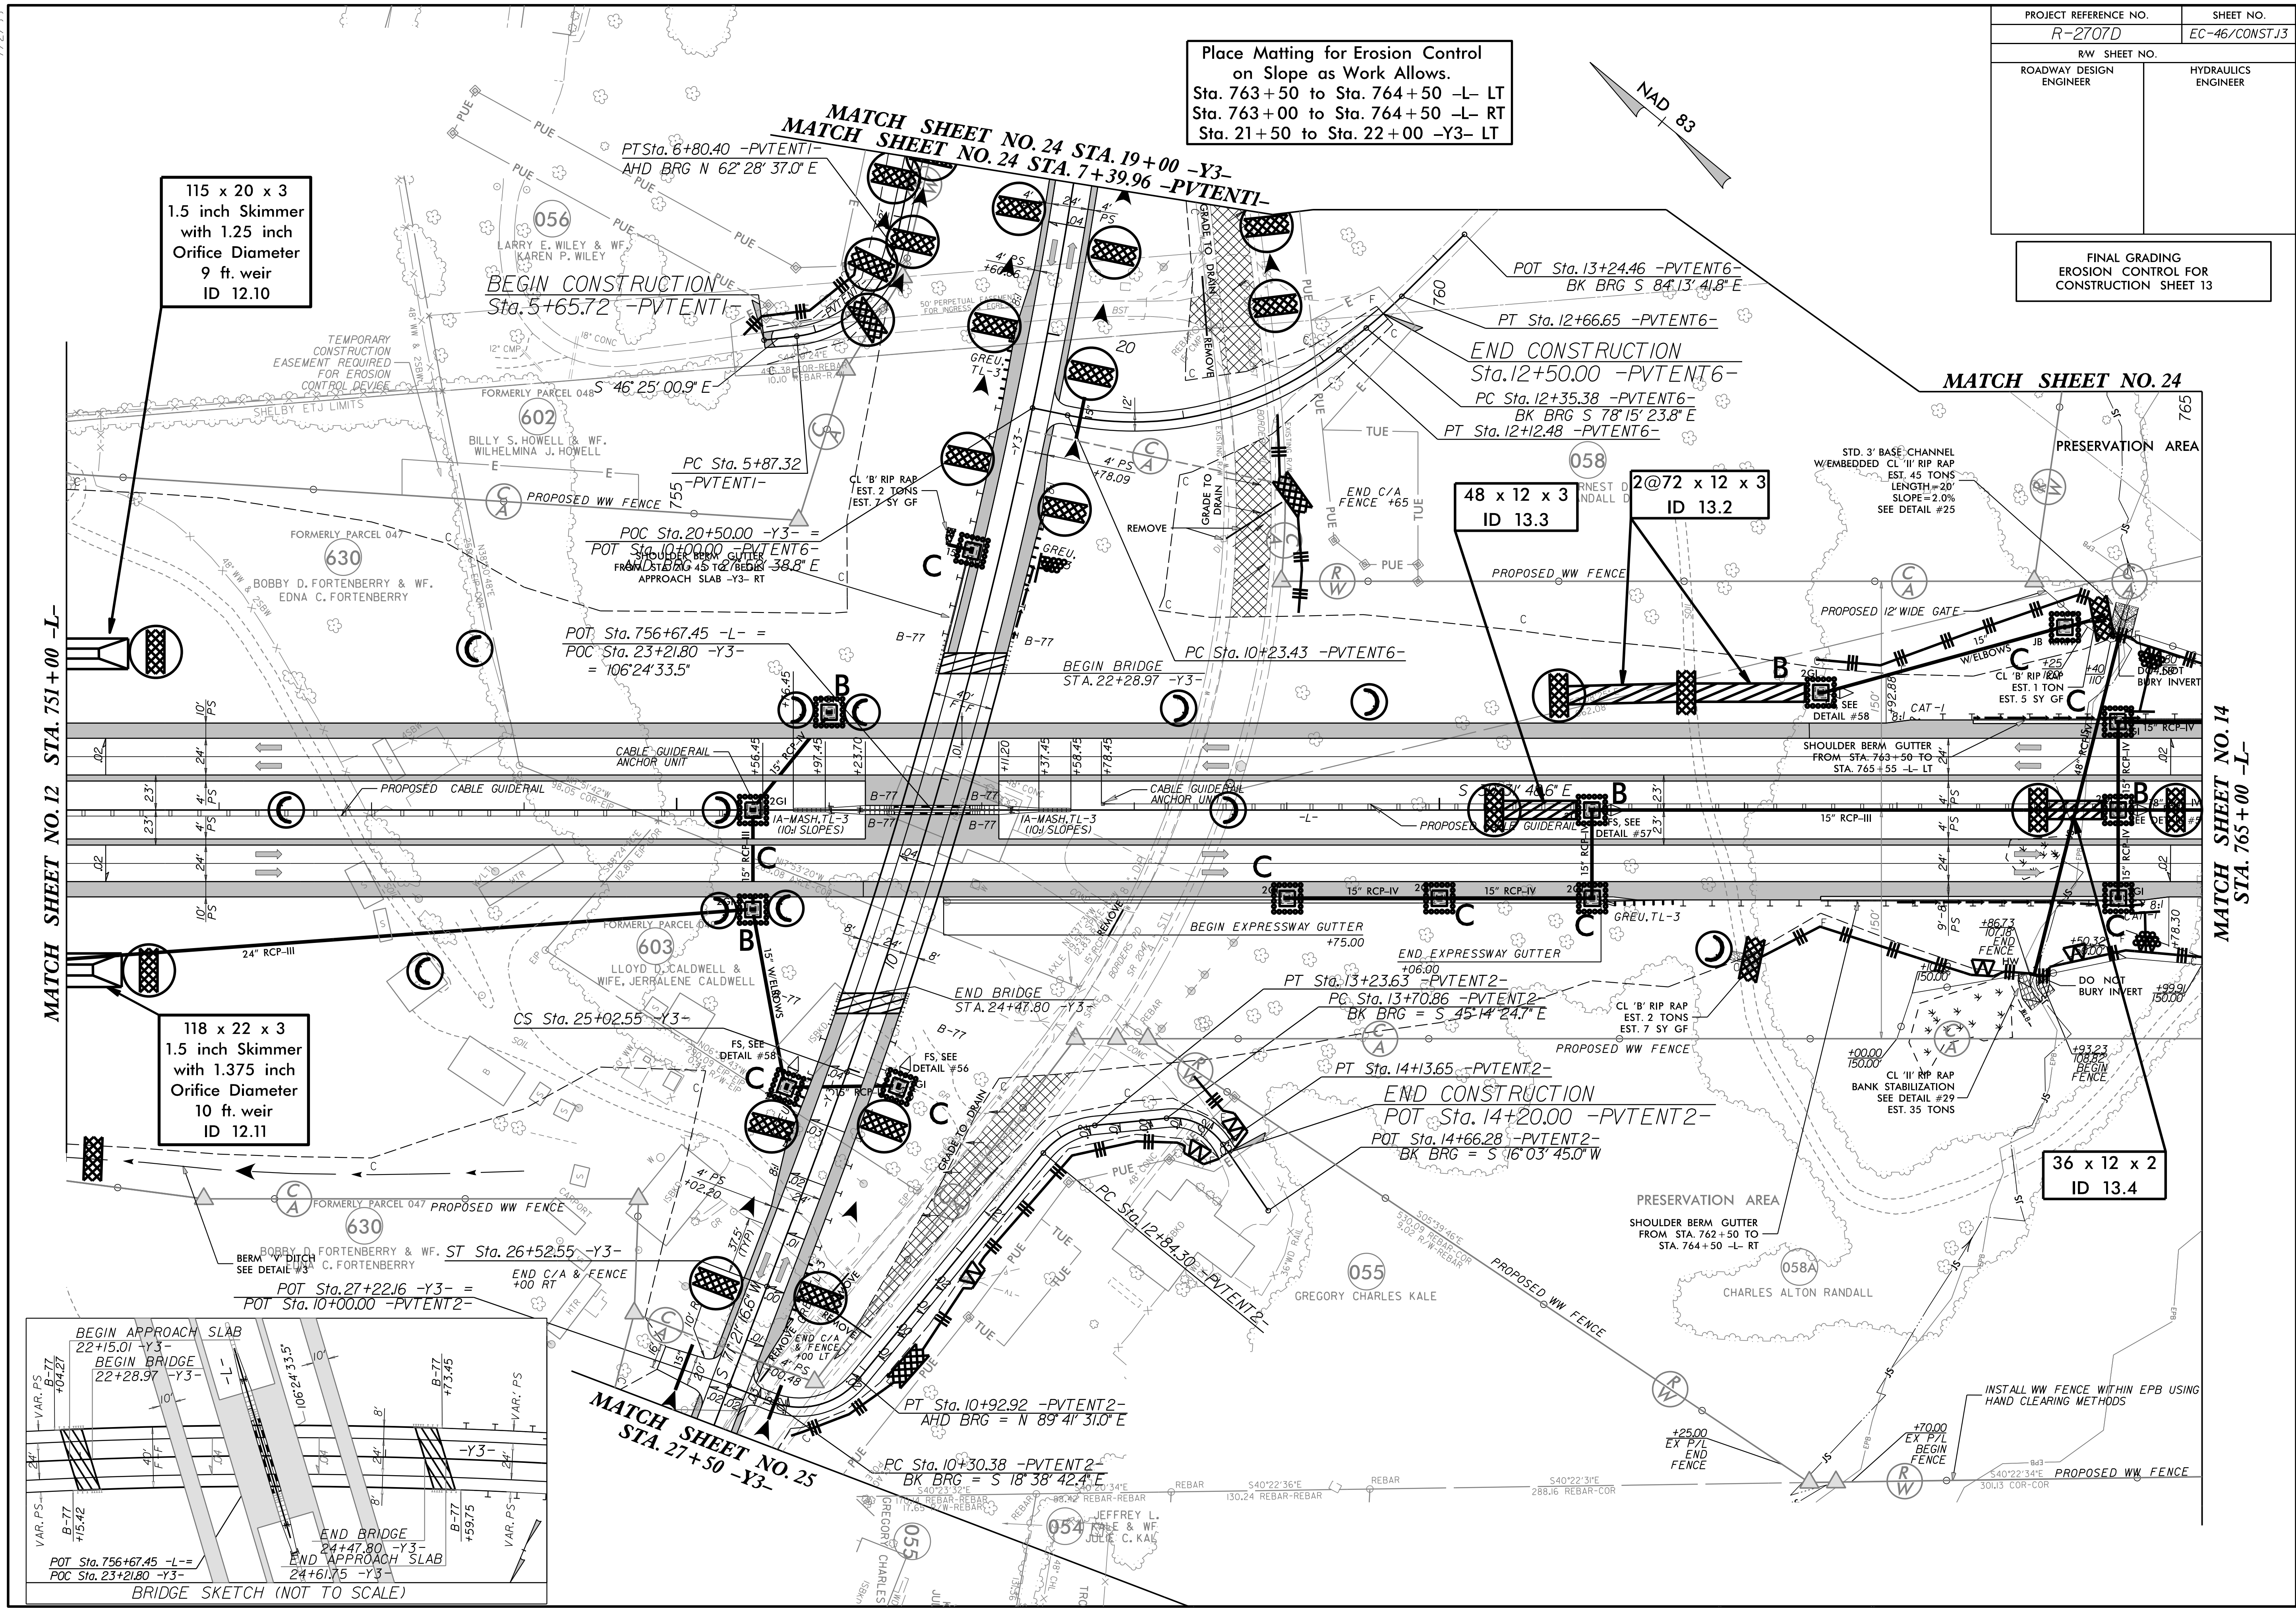

MATCH SHEET NO. 12 STA. 751+00 -L-

MATCH SHEET NO. 14 STA. 765+00 -L-

MATCH SHEET NO. 25
STA. 27+50 -Y3-

MATCH SHEET NO. 24 STA. 19+00 -Y3-
MATCH SHEET NO. 24 STA. 7+39.96 -PVTENT1-

MATCH SHEET NO. 24

BRIDGE SKETCH (NOT TO SCALE)