
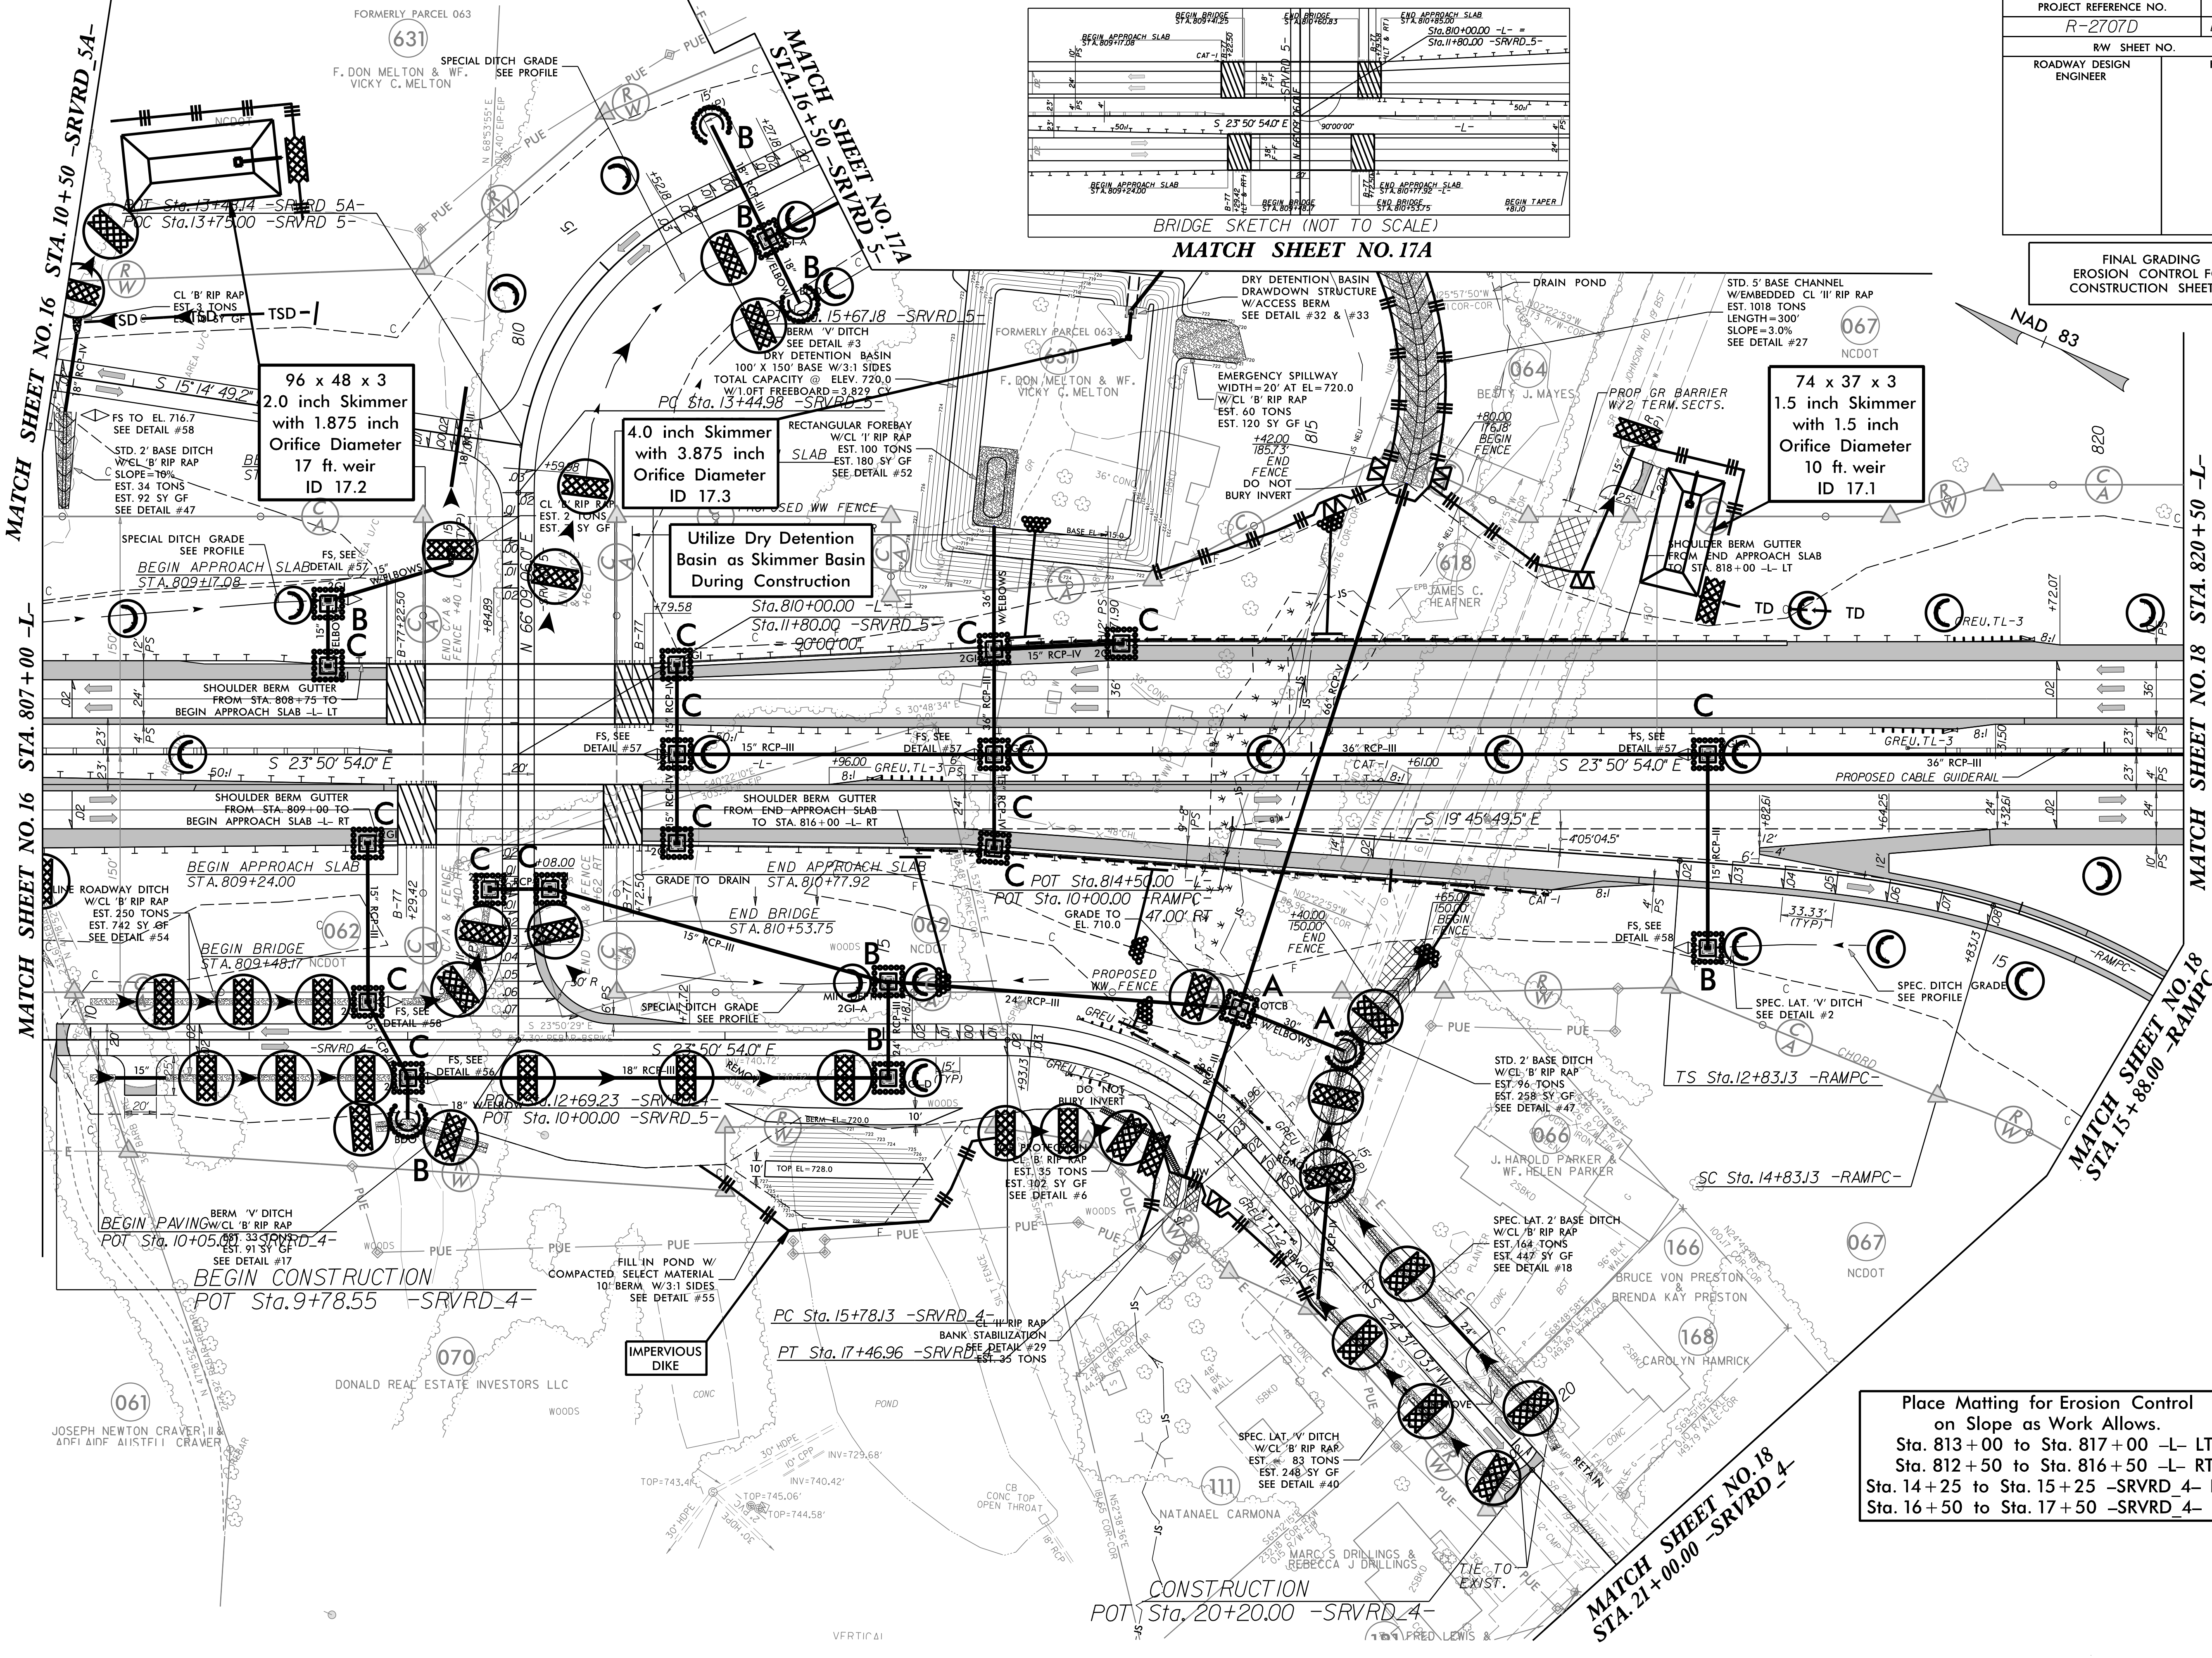


PROJECT REFERENCE NO.	SHEET NO.
R-2707D	EC-50/CONST 17
RW SHEET NO.	
ROADWAY DESIGN ENGINEER	HYDRAULICS ENGINEER

FINAL GRADING  
EROSION CONTROL FOR  
CONSTRUCTION SHEET 17

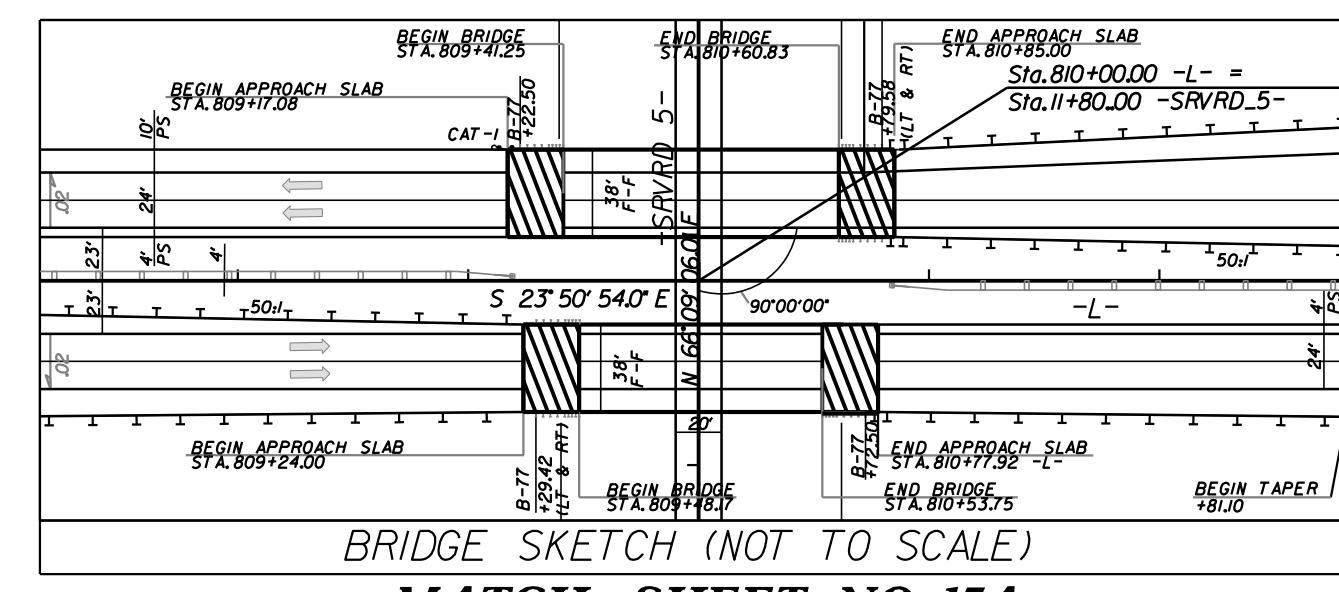

Place Matting for Erosion Control  
on Slope as Work Allows.  
Sta. 813+00 to Sta. 817+00 -L- LT  
Sta. 812+50 to Sta. 816+50 -L- RT  
Sta. 14+25 to Sta. 15+25 -SRVRD 4- RT  
Sta. 16+50 to Sta. 17+50 -SRVRD 4- LT

MATCH SHEET NO. 18  
STA. 21+00.00 -SRVRD 4-

CONSTRUCTION  
POT Sta. 20+20.00 -SRVRD 4-

14/2023 EC.dsn\_psh\_50.Fg.dgn