
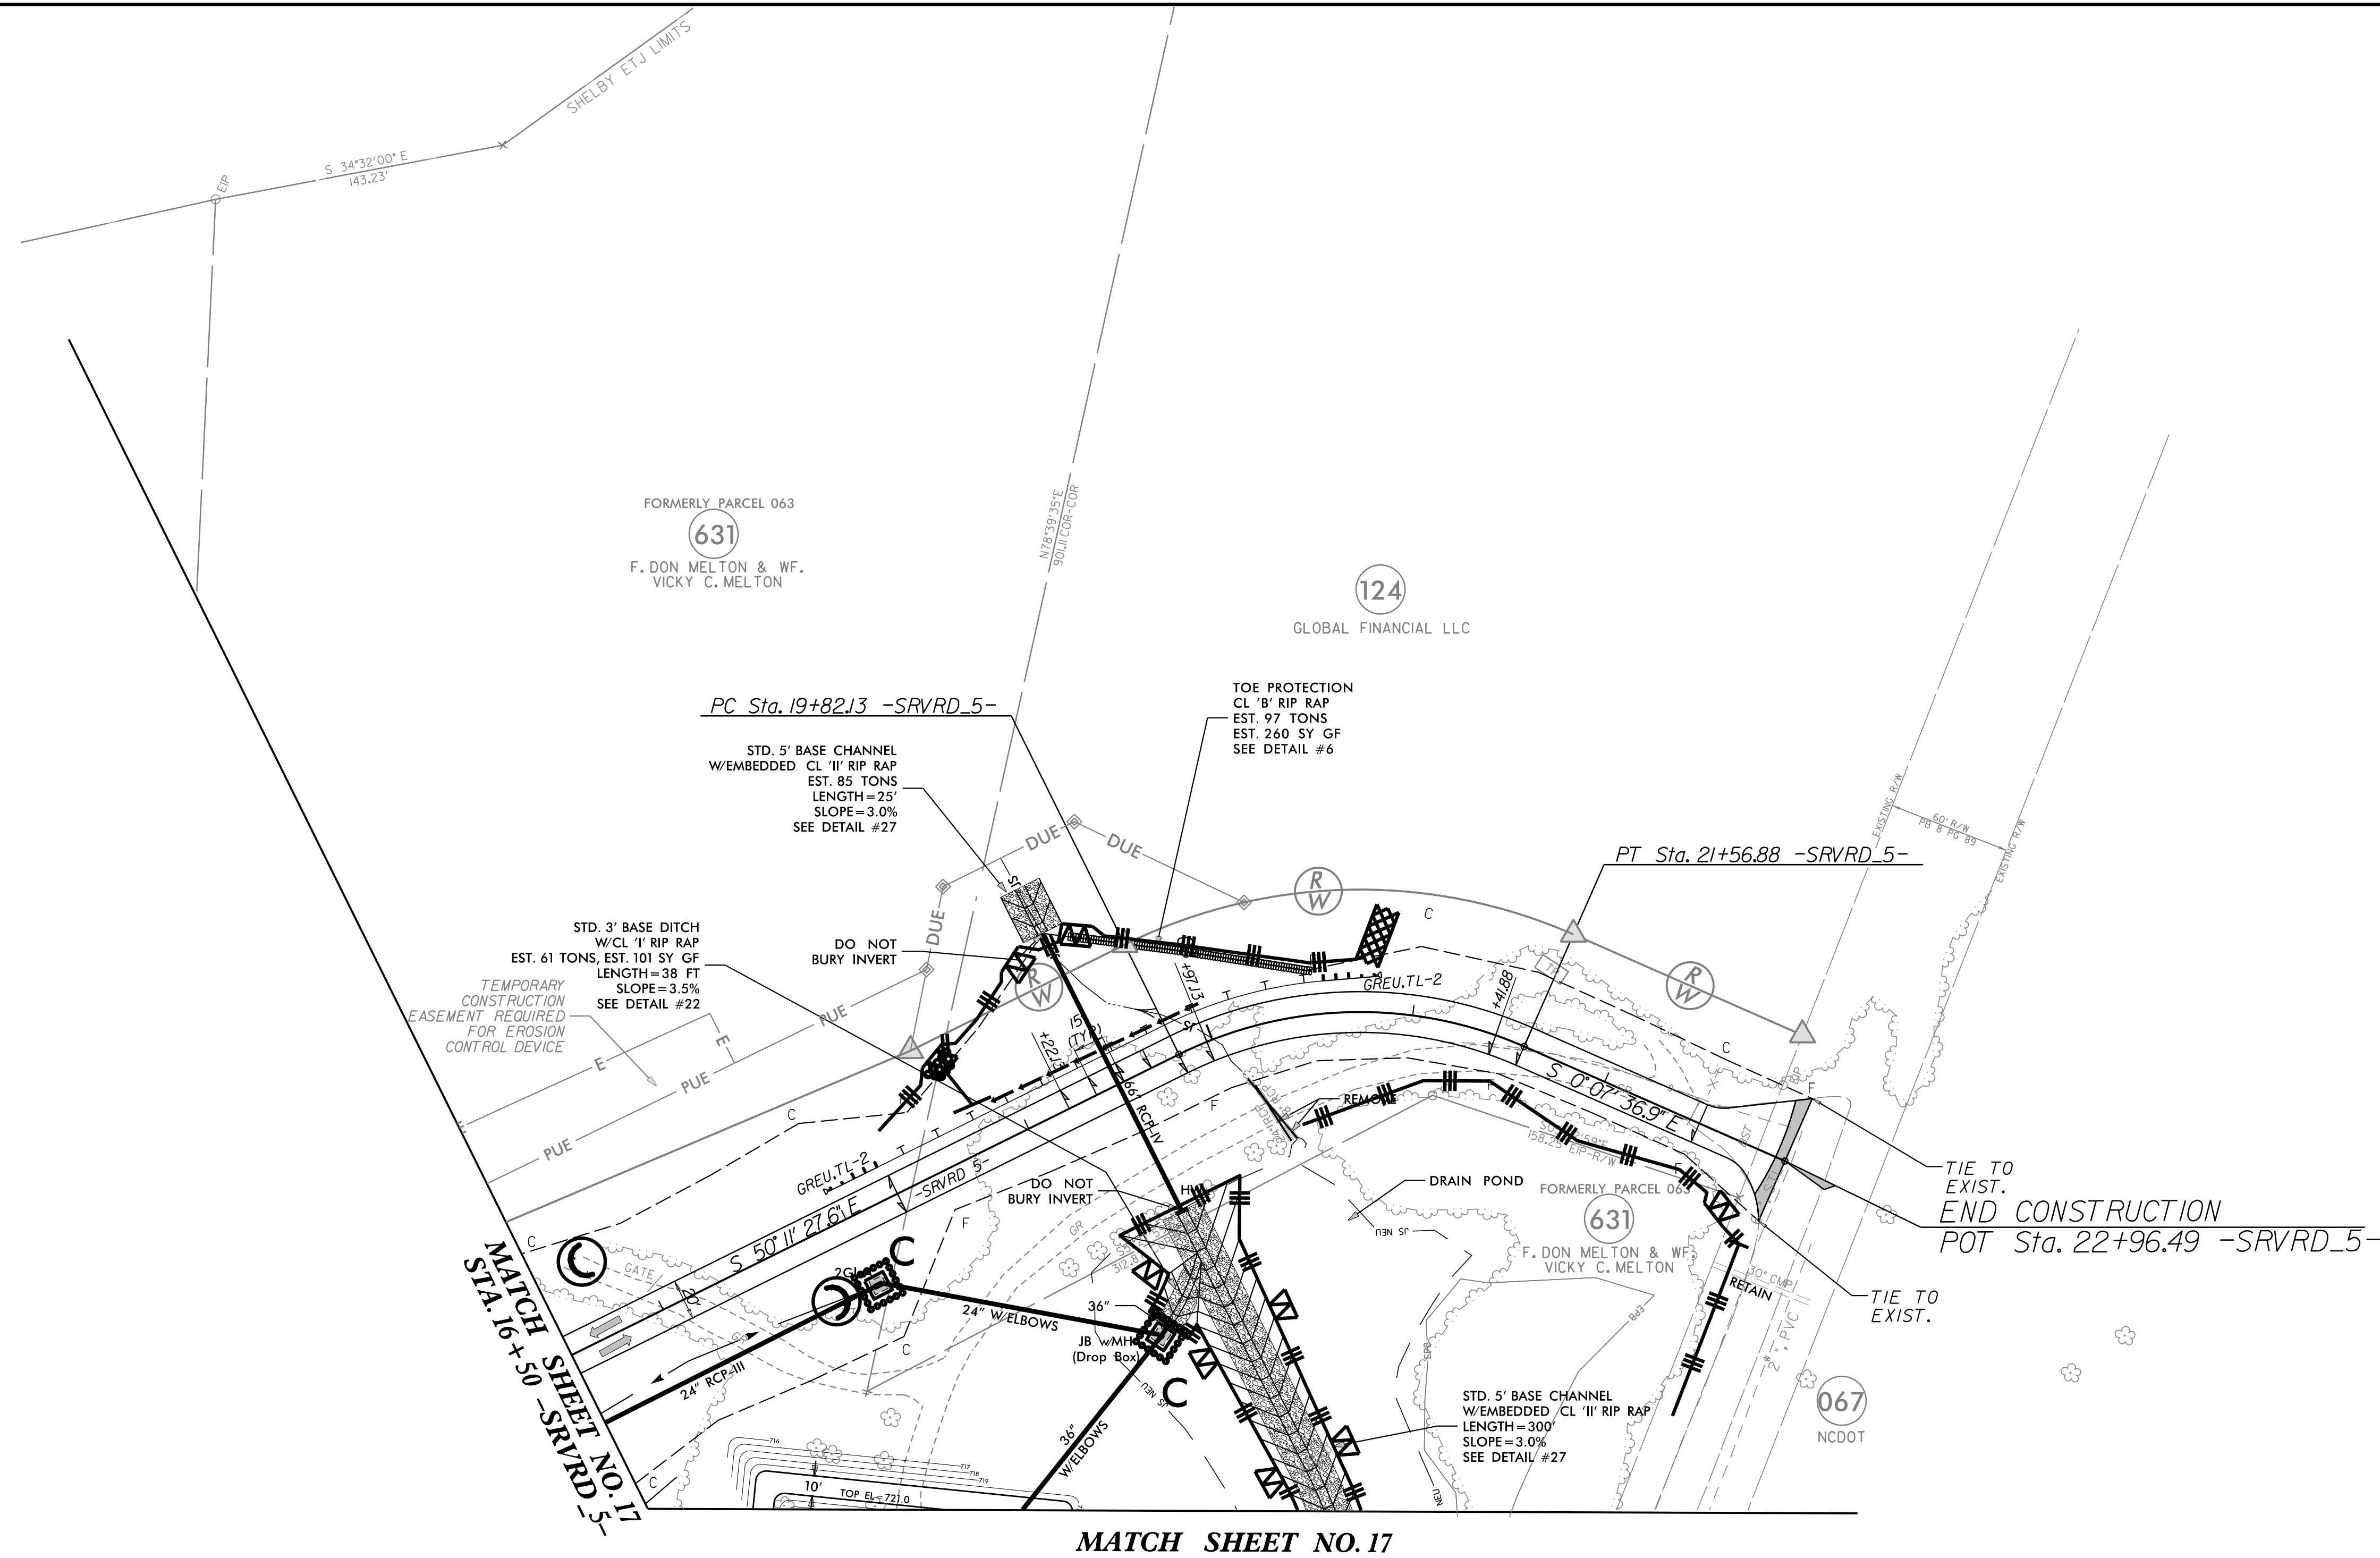


7/2/99

PROJECT REFERENCE NO.	SHEET NO.
R-2707D	EC-51/CONST.17A
RW SHEET NO.	
ROADWAY DESIGN ENGINEER	HYDRAULICS ENGINEER

FINAL GRADING
EROSION CONTROL FOR
CONSTRUCTION SHEET 17A

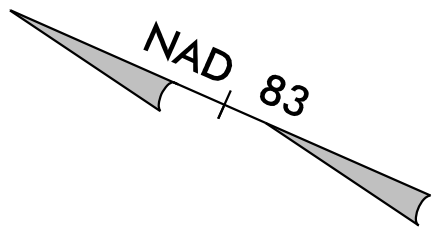

Place Matting for Erosion Control
on Slope as Work Allows.
Sta. 18+00 to Sta. 19+00 -SRVRD_5- LT