
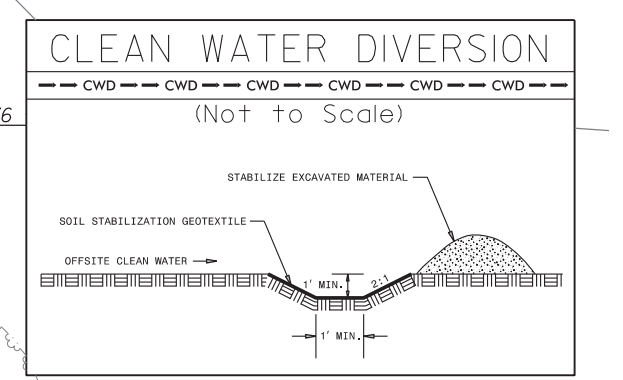
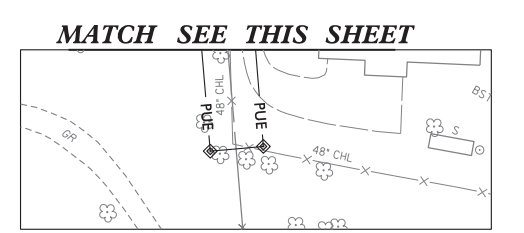



PROJECT REFERENCE NO.	2-2707D	SHEET NO.	EC-S2/CONST/18
ROADWAY DESIGN ENGINEER		HYDRAULICS ENGINEER	

FINAL GRADING EROSION CONTROL FOR CONSTRUCTION SHEET 18

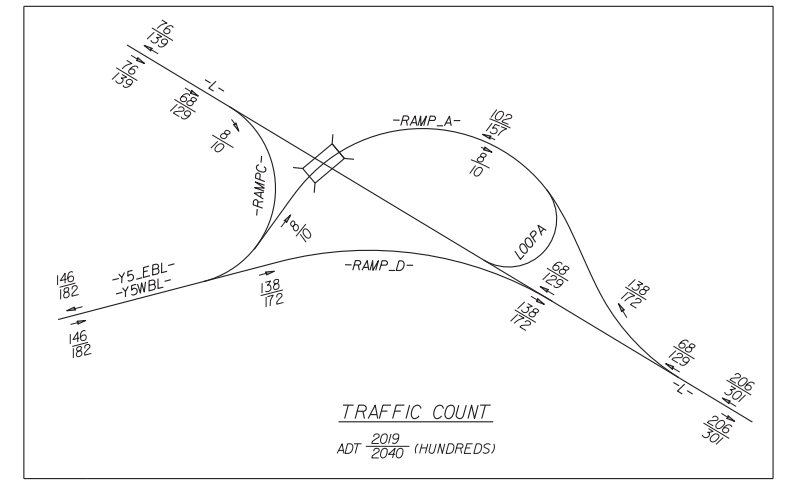


LOCATION:	
TR. NO.:	COUNTY:
DESIGNED BY:	
CHECKED BY:	DATE:

Place Matting for Erosion Control on Slope as Work Allows.
 Sta. 30+00 to Sta. 33+50 -RAMP A- RT
 Sta. 23+50 to Sta. 35+50 -RAMP A- RT
 Sta. 15+00 to Sta. 16+50 -SRVRD_3- LT

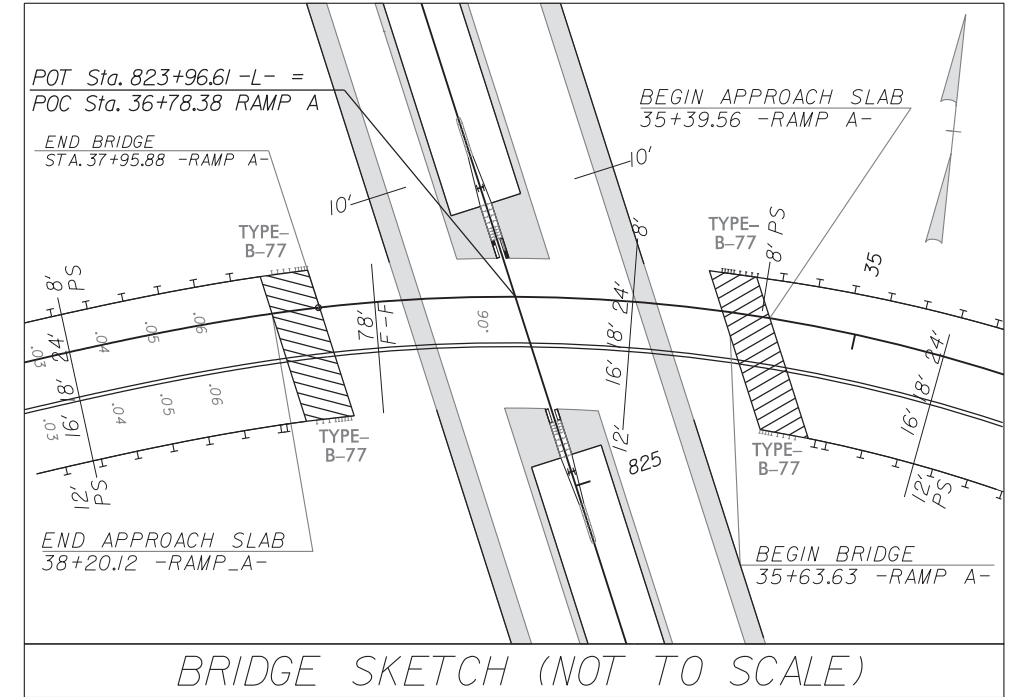

NO.	DESCRIPTION

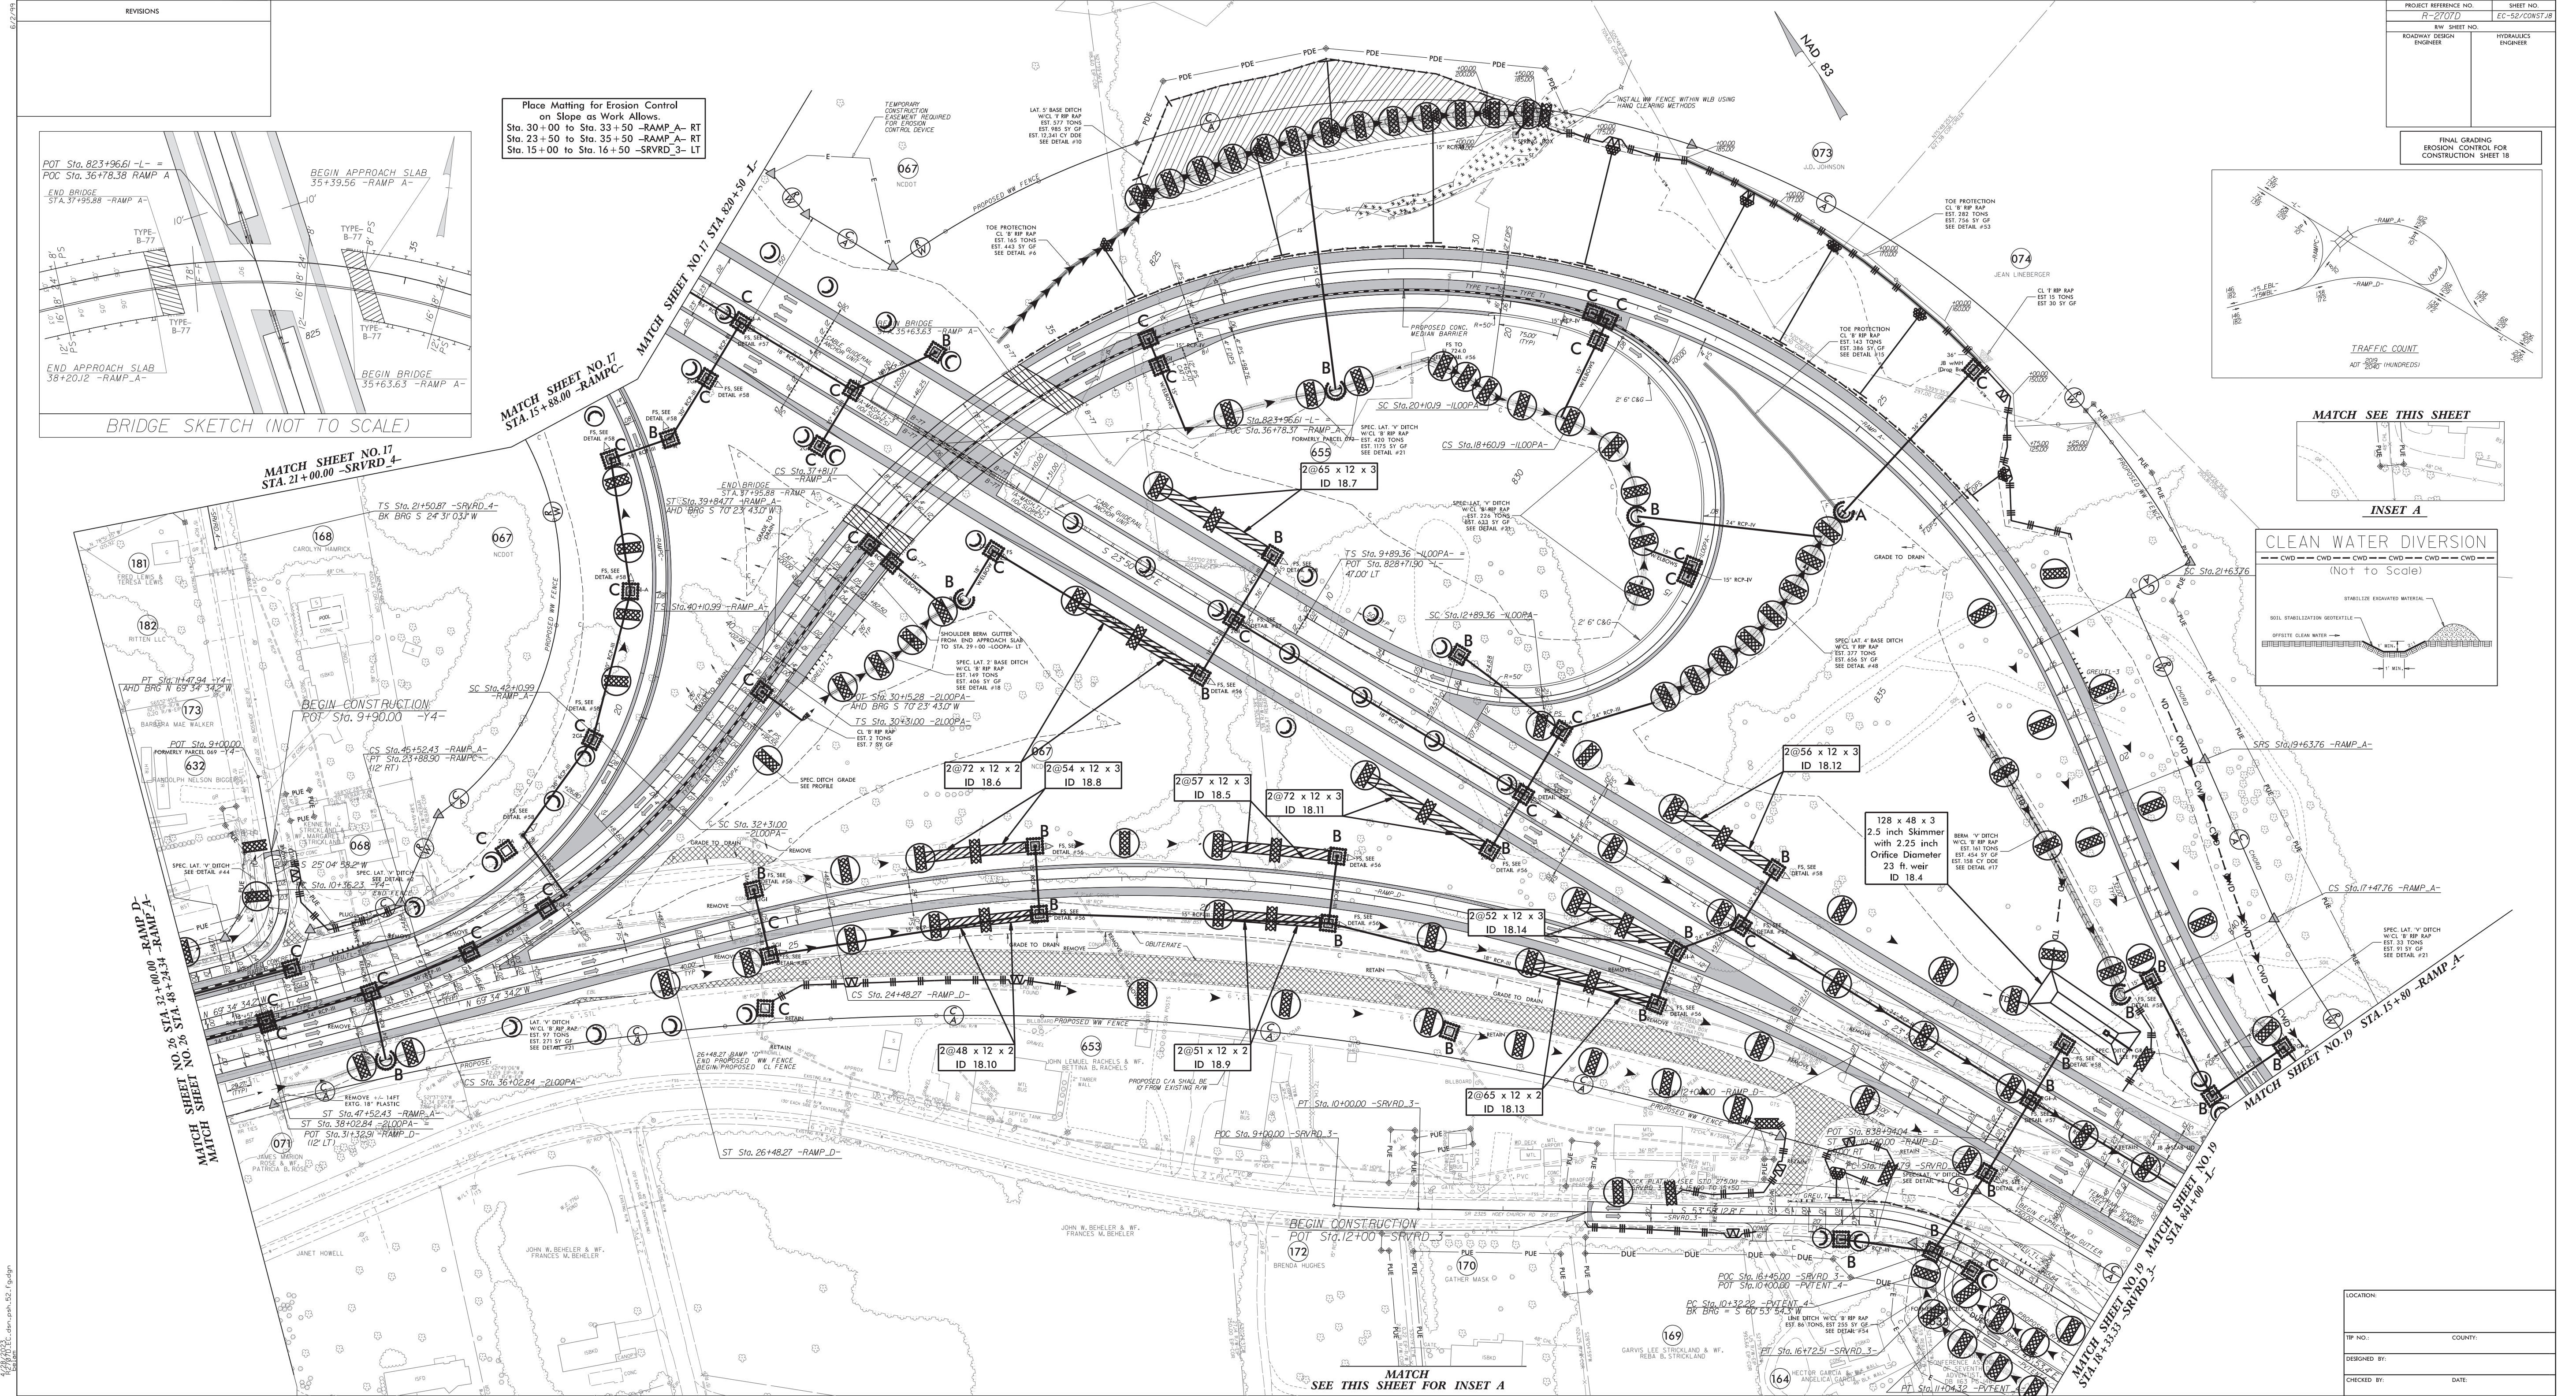

MATCH SEE THIS SHEET FOR INSET A